



DATE	
BY	
FINAL SURVEY	
SURVEY PLOTTED	
NOTE BOOK	
AREAS CHECKED	
NO.	

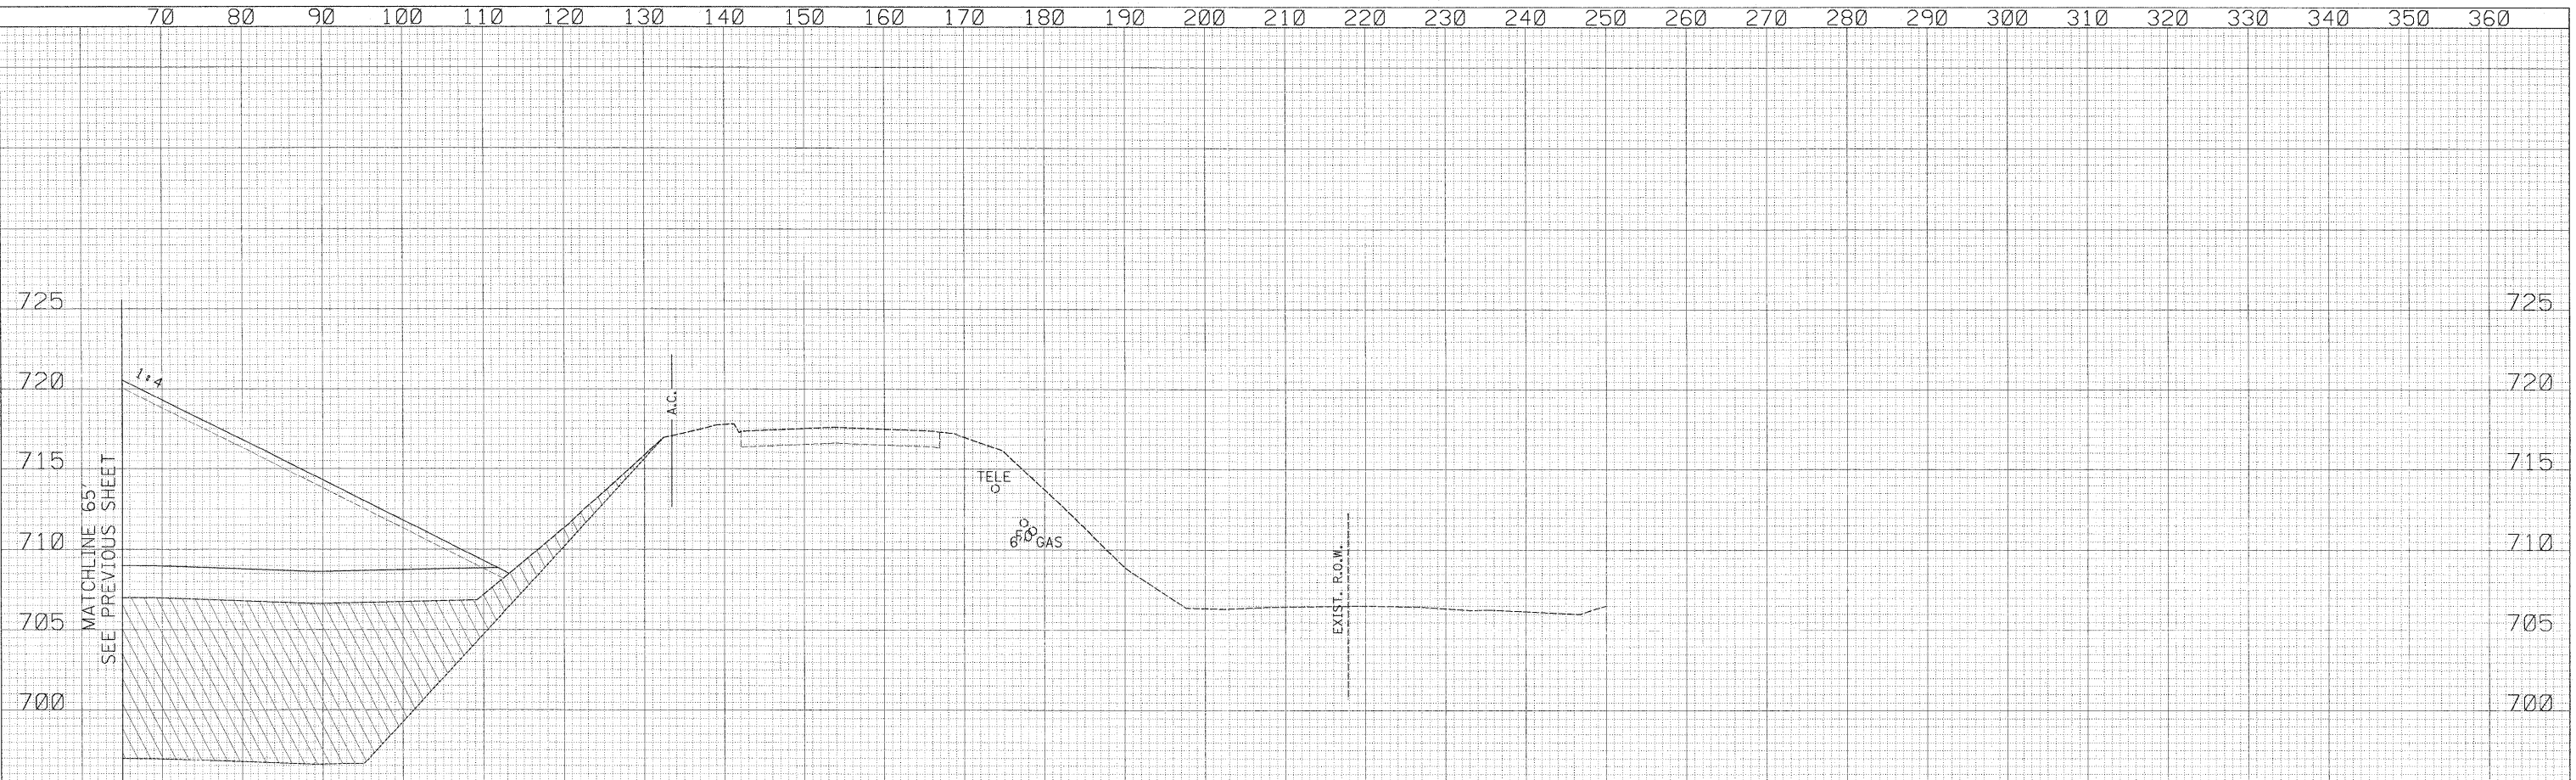

744 + 00.00

DATE	
BY	
ORIGINAL SURVEY	
SURVEY PLOTTED	
NOTE BOOK	
AREAS CHECKED	
NO.	

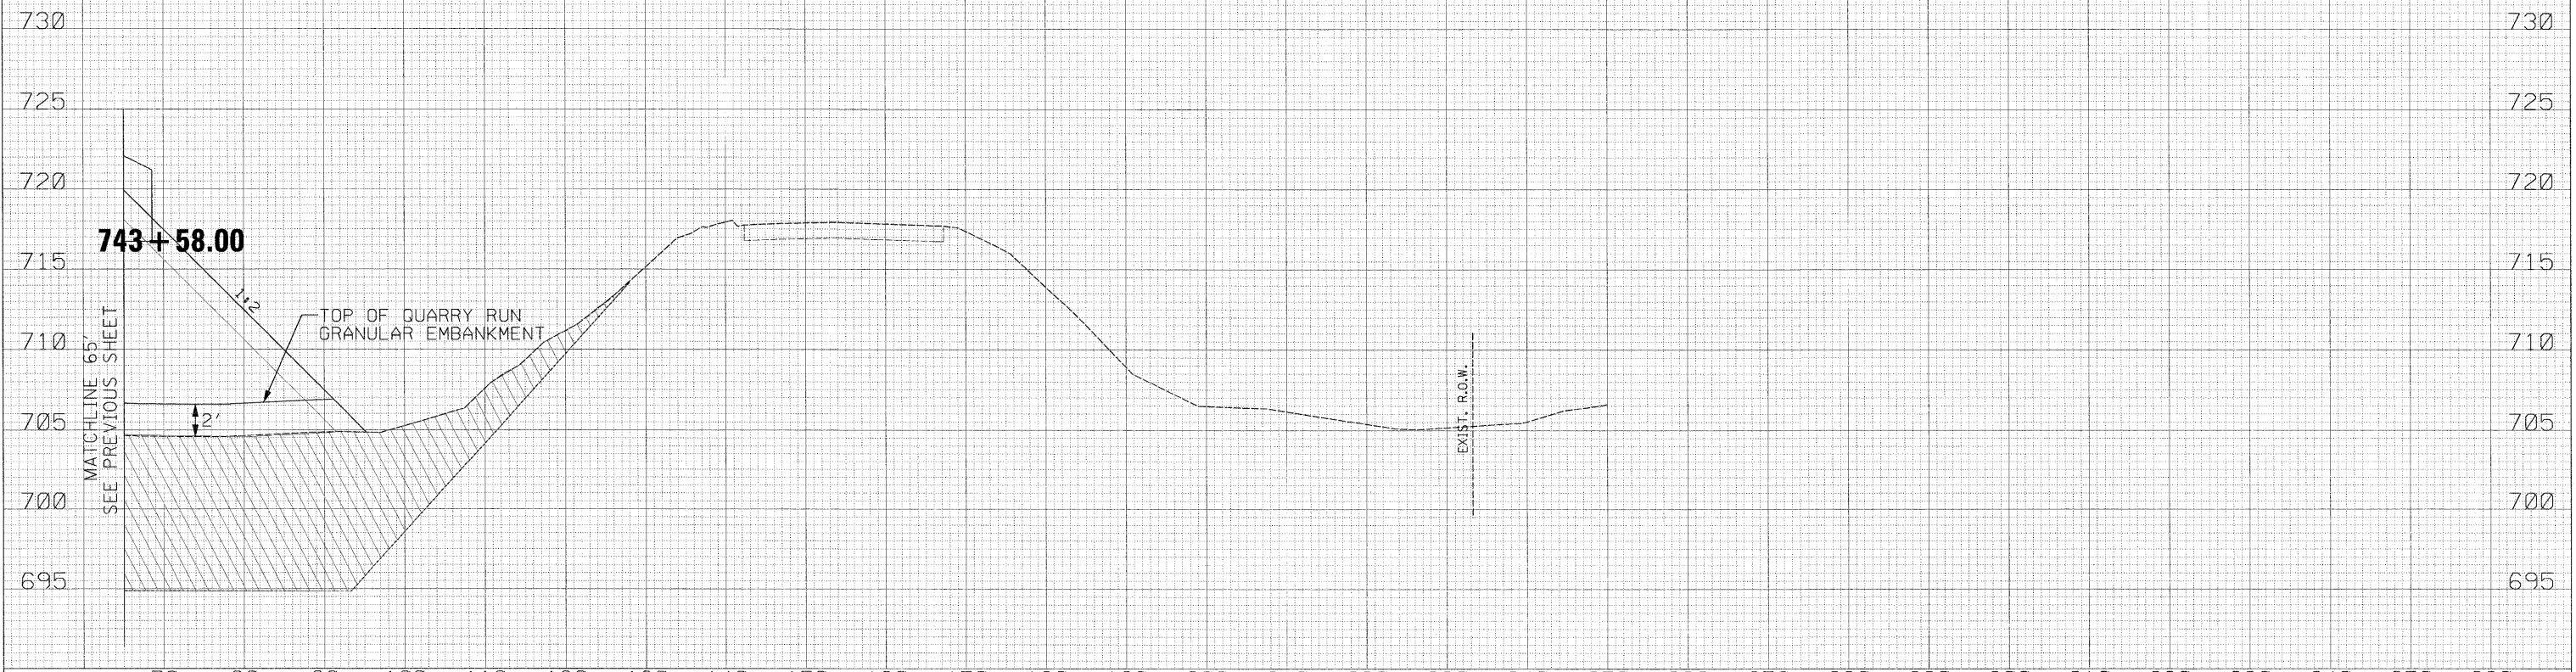

743 + 58.00

USER NAME = zuikowad PLOT SCALE = 10,0000 / IN. PLOT DATE = 2/2/2011	DESIGNED - RDT DRAWN - RDT CHECKED - GC DATE - 01-14-11	REVISED - REVISED - REVISED - REVISED -	STATE OF ILLINOIS DEPARTMENT OF TRANSPORTATION	ILLINOIS ROUTE 2 CROSS SECTIONS SCALE: H: 1" = 10' V: 1" = 10' SHEET NO. 371 OF 530 SHEETS STA. 743+58.00 TO STA. 744+00.00	<table border="1"> <tr> <th>F.A.P. RTE.</th> <th>SECTION</th> <th>COUNTY</th> <th>TOTAL SHEETS</th> <th>SHEET NO.</th> </tr> <tr> <td>734</td> <td>77-2-2 & 77-28-1</td> <td>WINNEBAGO</td> <td>530</td> <td>371</td> </tr> </table>	F.A.P. RTE.	SECTION	COUNTY	TOTAL SHEETS	SHEET NO.	734	77-2-2 & 77-28-1	WINNEBAGO	530	371
F.A.P. RTE.	SECTION	COUNTY	TOTAL SHEETS	SHEET NO.											
734	77-2-2 & 77-28-1	WINNEBAGO	530	371											

CONTRACT NO. 64813
ILLINOIS FED. AID PROJECT

\\projects\11251\segment\1\sheet\civil\section\0264813-sh-t-xsh-t-112.dgn