


DATE	
BY	
SURVEYED	
PLOTTED	
TEMPLATE	
NOTE BOOK	
AREAS CHECKED	
NO.	

DATE	
BY	
SURVEYED	
PLOTTED	
TEMPLATE	
NOTE BOOK	
AREAS CHECKED	
NO.	

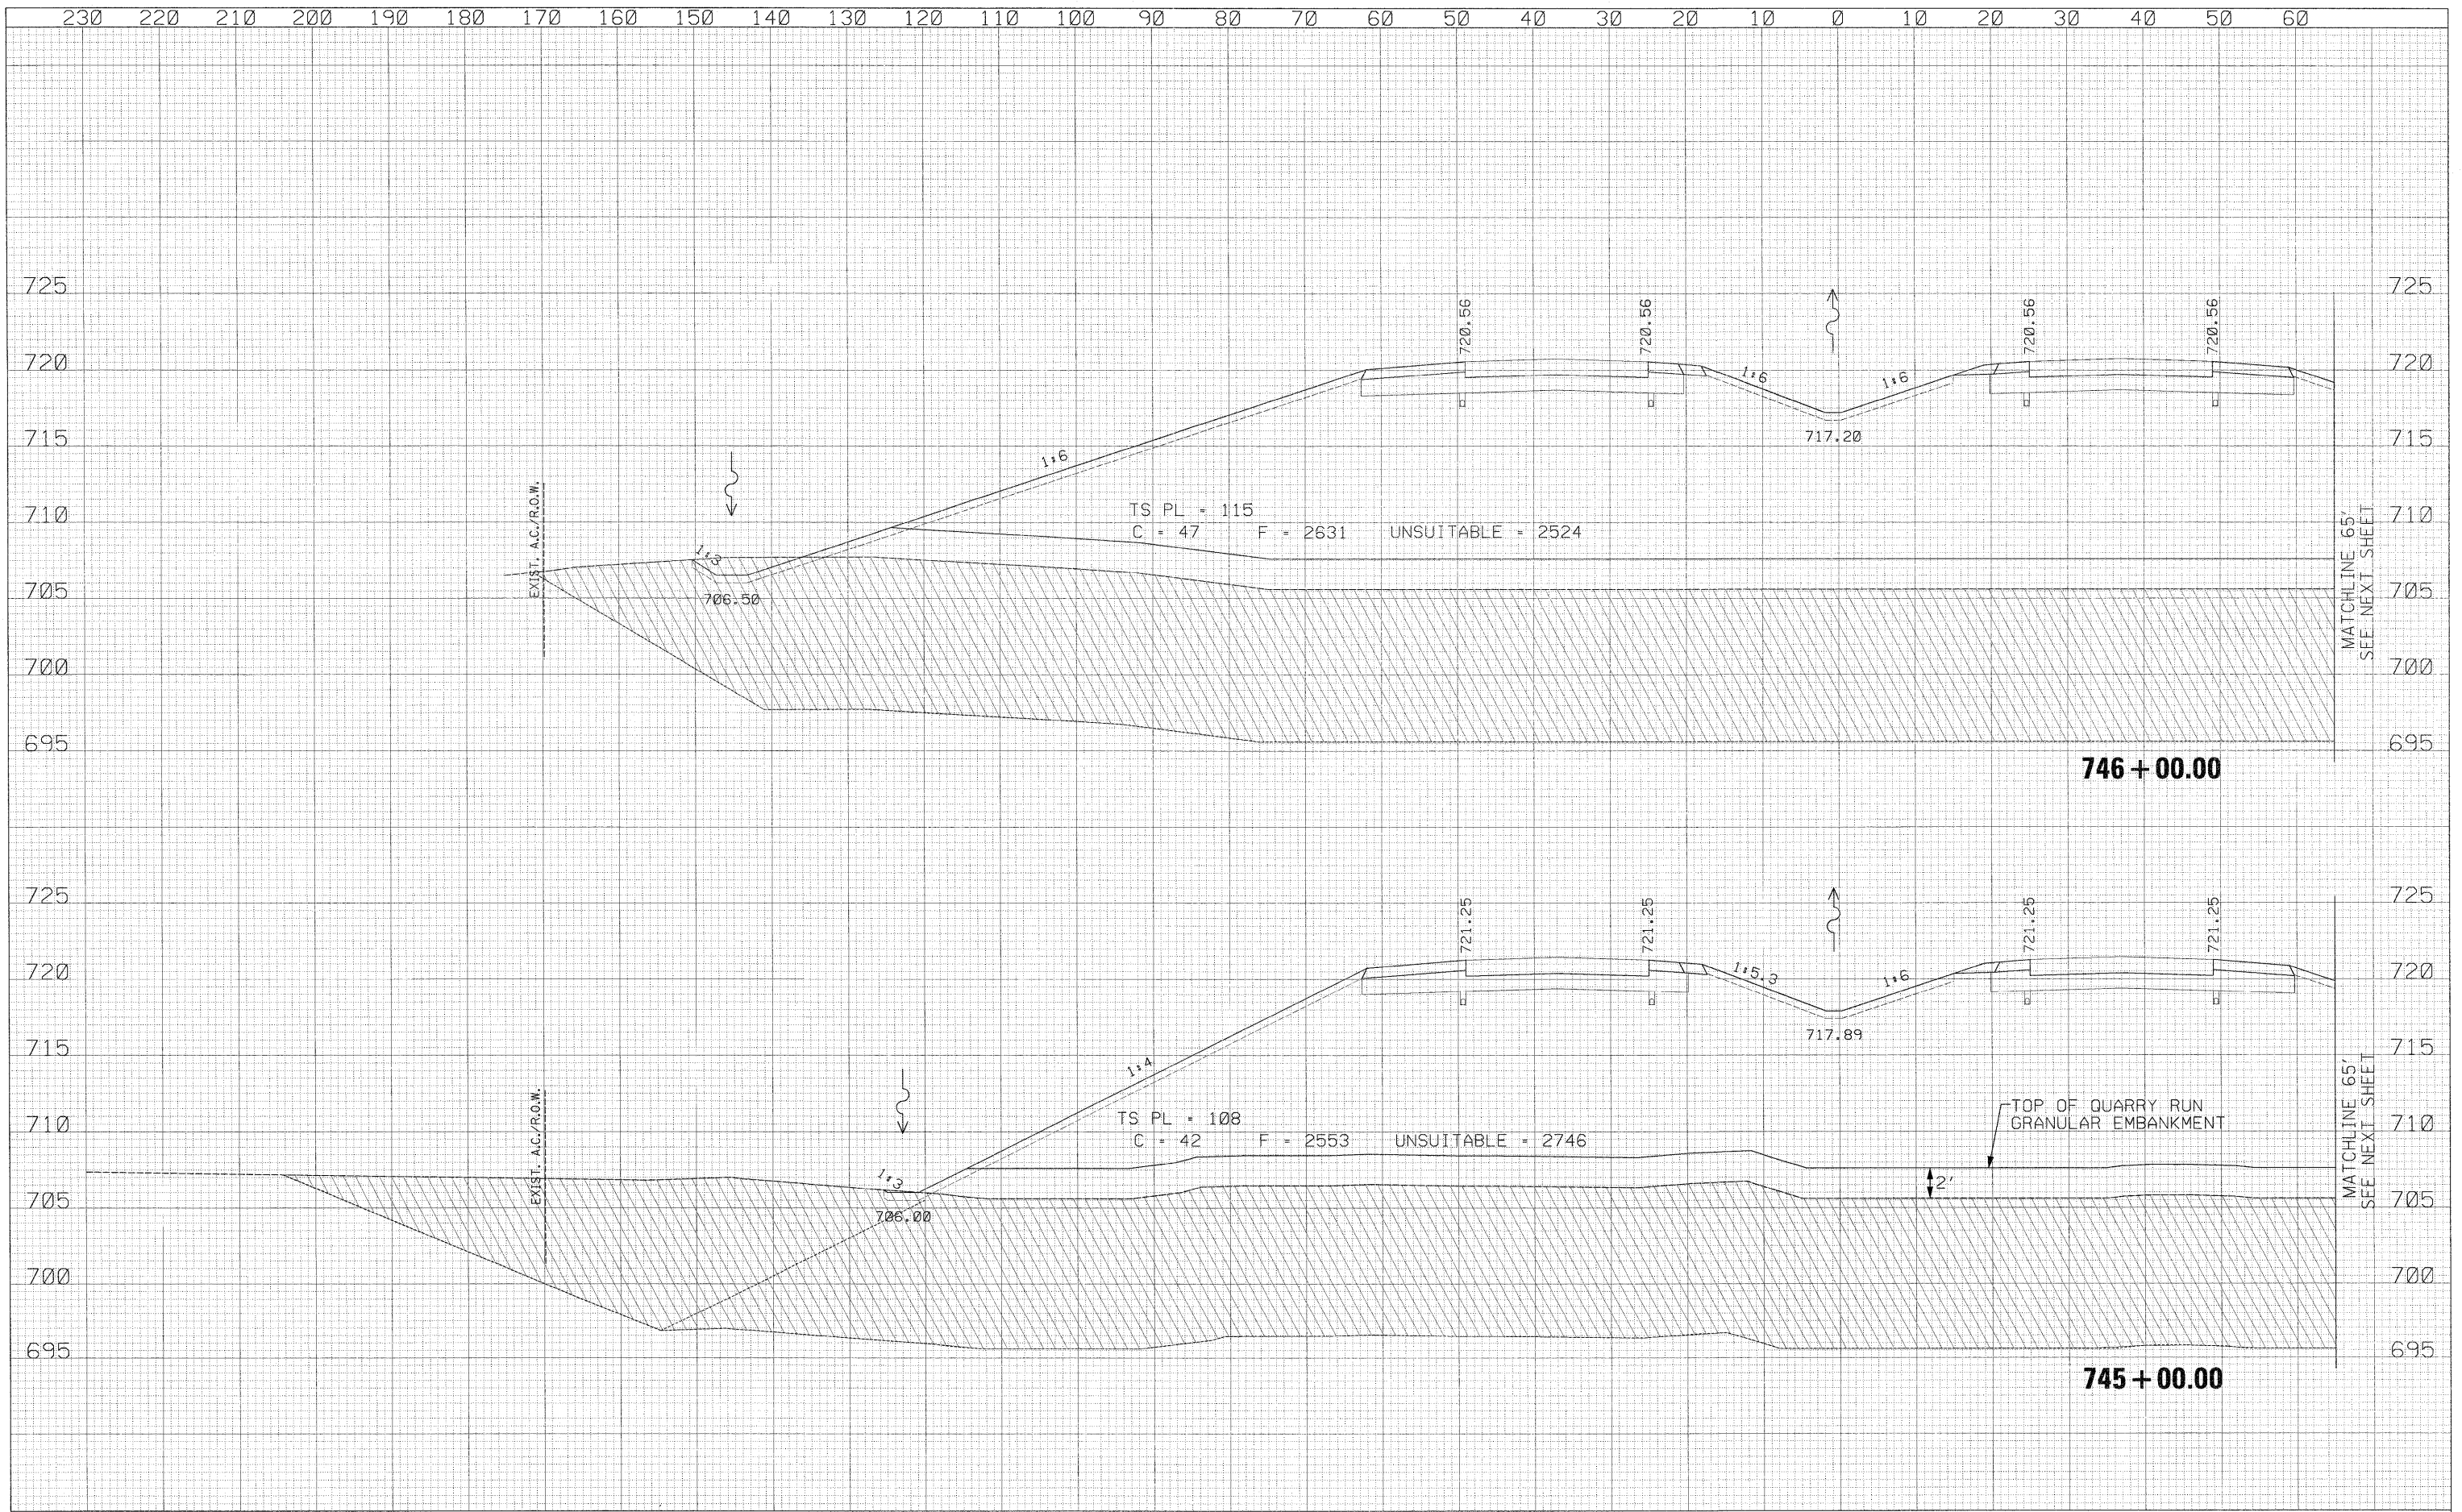

230	220	210	200	190	180	170	160	150	140	130	120	110	100	90	80	70	60	50	40	30	20	10	0	10	20	30	40	50	60																										
USER NAME = zulkownd DESIGNED - RDT DRAWN - RDT CHECKED - GC DATE - 01-14-11														REVISIONS REVISED - REVISED - REVISED - REVISED -														STATE OF ILLINOIS DEPARTMENT OF TRANSPORTATION										ILLINOIS ROUTE 2 CROSS SECTIONS										F.A.P. RTE. 734 SECTION 77-2-2 & 77-2B-1 COUNTY WINNEBAGO TOTAL SHEETS 530 SHEET NO. 372				CONTRACT NO. 64813 ILLINOIS FED. AID PROJECT			
PLOT SCALE = 10,0000 "/ IN. PLOT DATE = 2/2/2011														SCALE: 1" = 10' SHEET NO. 372 OF 530 SHEETS STA. 745+00.00 TO STA. 746+00.00	

\\projects\11254\segment 1\sheet\civil\section\0264813-sht-xssht-1L2.dgn