



DATE	
BY	
SURVEYED	
PLOTTED	
NOTE BOOK	
AREAS CHECKED	
NO.	

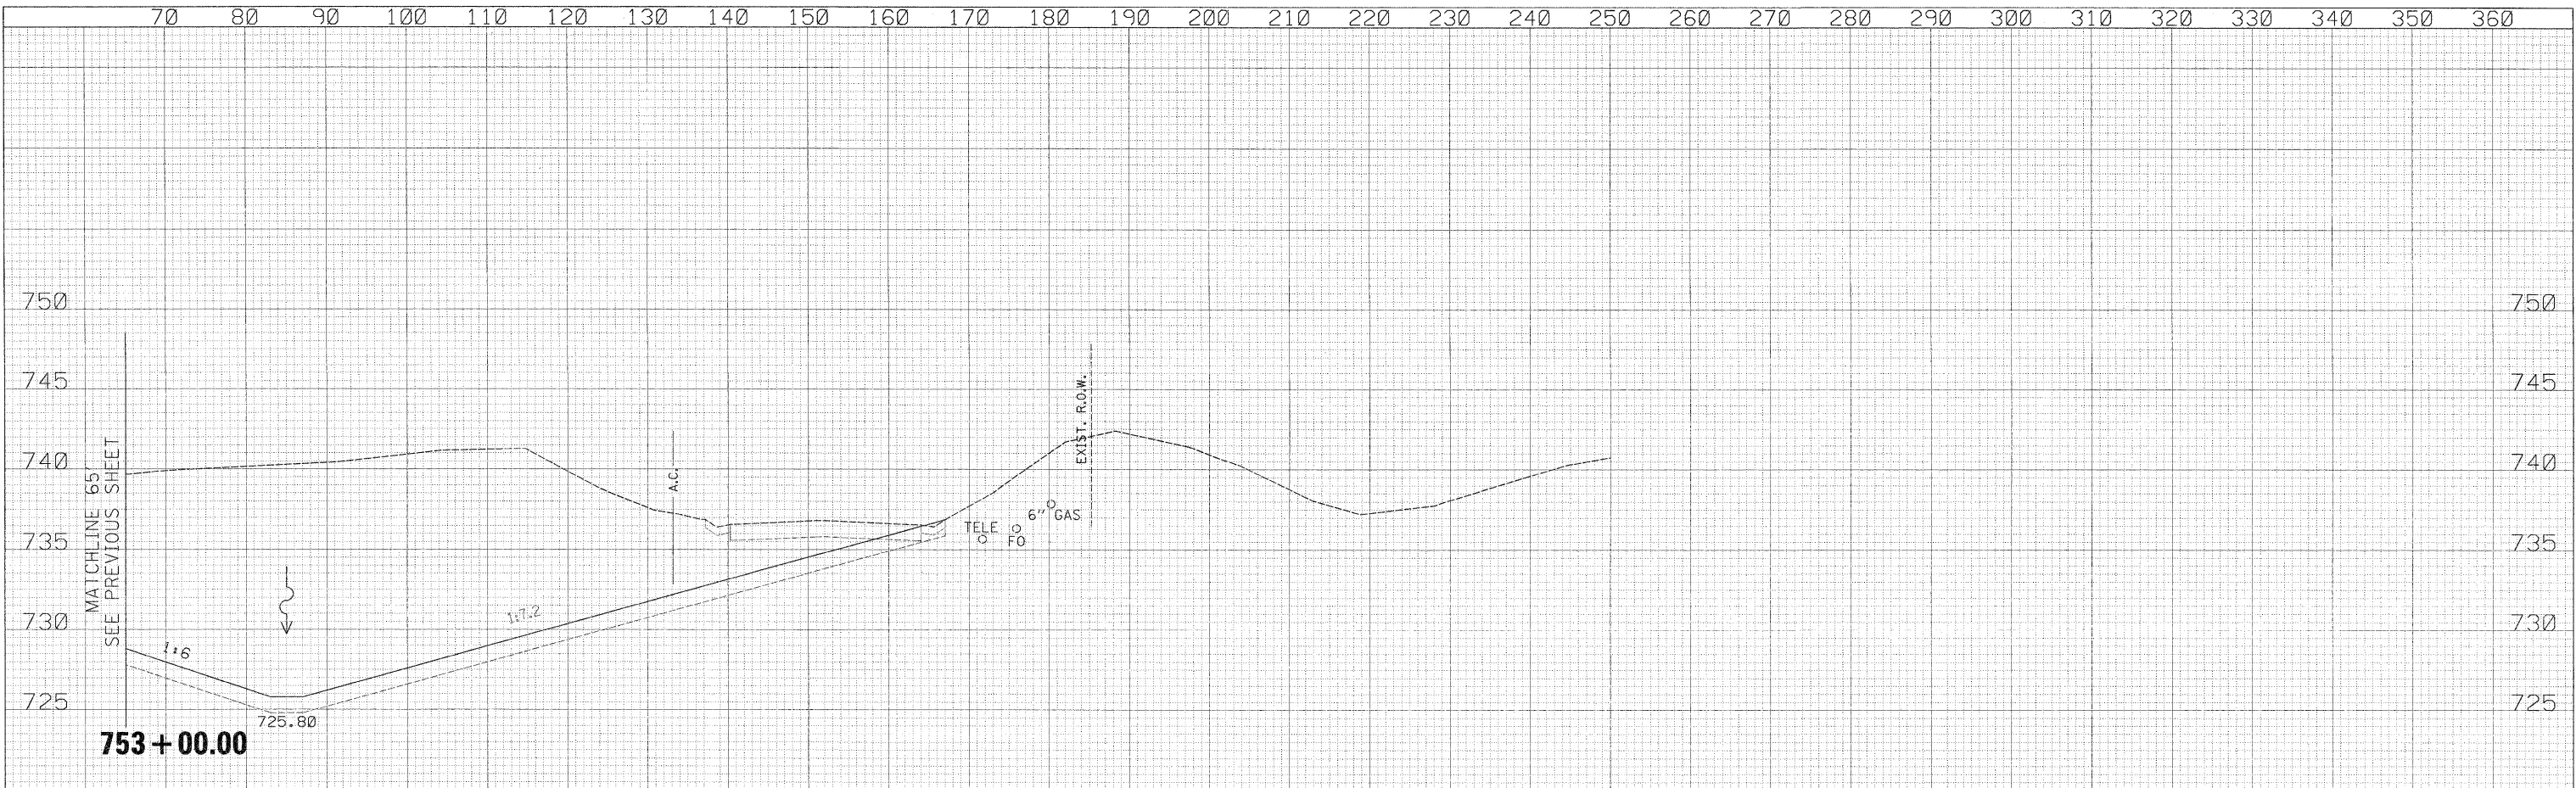

DATE	
BY	
SURVEYED	
PLOTTED	
NOTE BOOK	
AREAS CHECKED	
NO.	

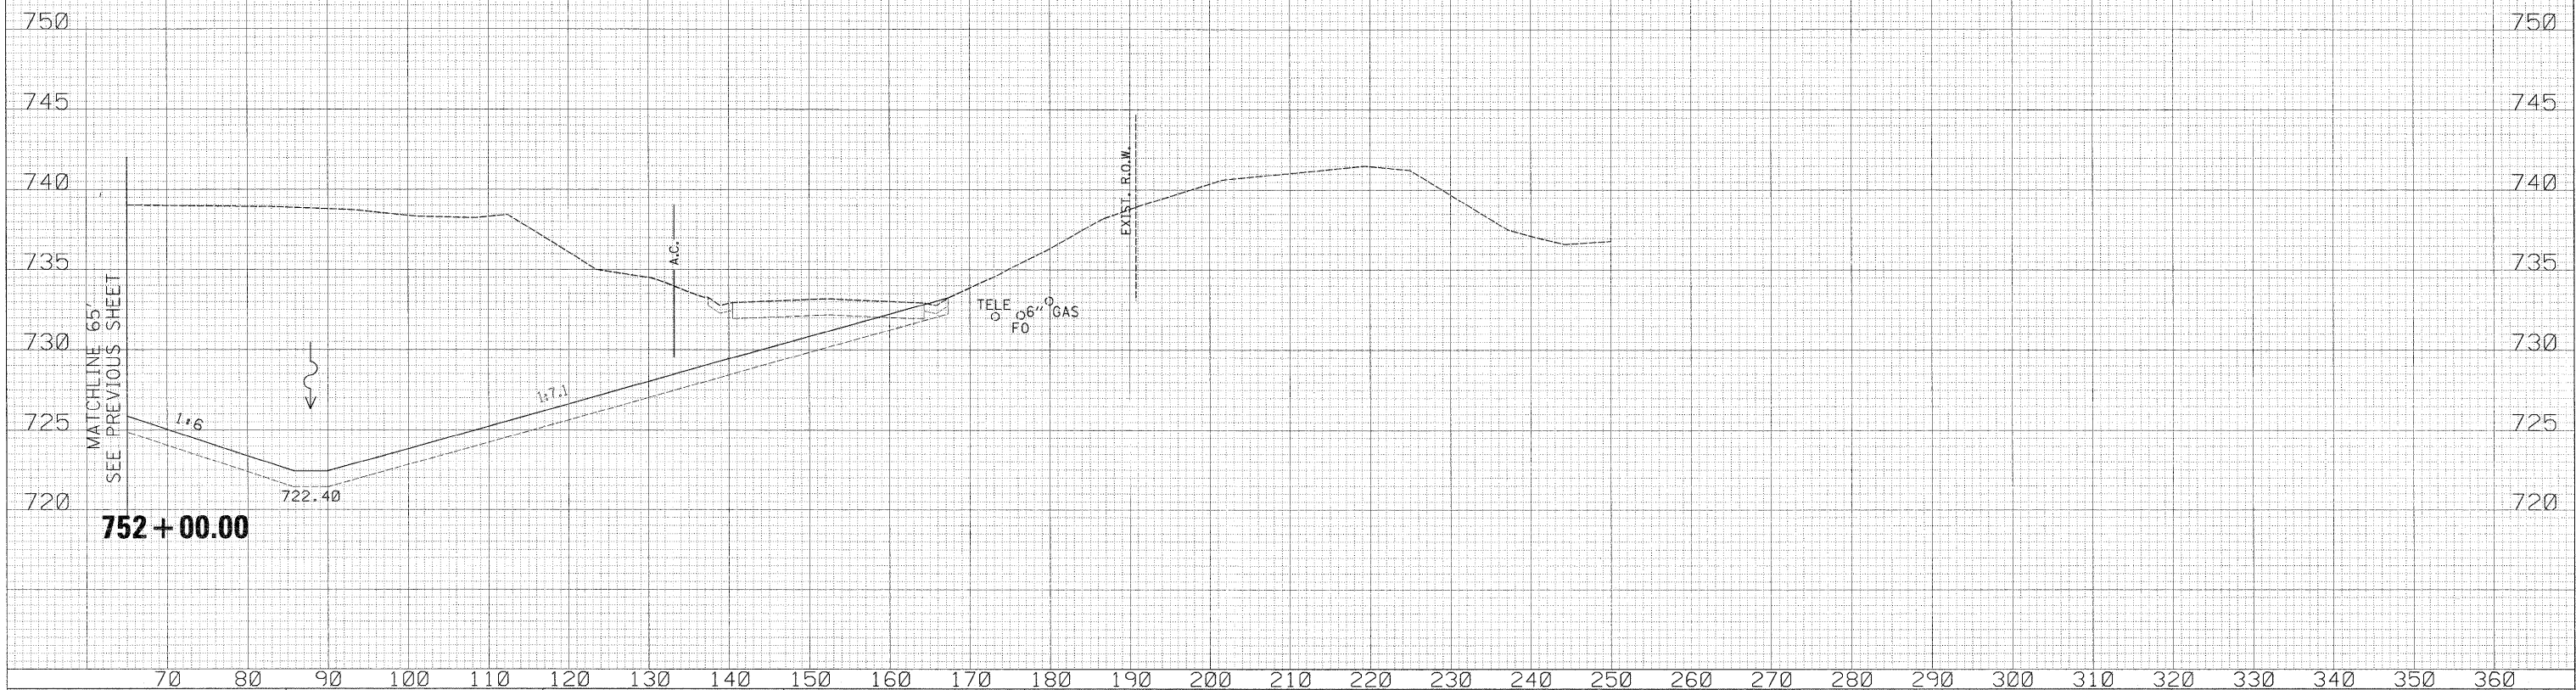

USER NAME = zulkowad	DESIGNED - RDT	REVISED -	STATE OF ILLINOIS DEPARTMENT OF TRANSPORTATION	ILLINOIS ROUTE 2 CROSS SECTIONS		F.A.P. RTE.	SECTION	COUNTY	TOTAL SHEETS	SHEET NO.	
PLOT SCALE = 10.0000' / IN.	DRAWN - RDT	REVISED -		SCALE: H:1" = 10'	SHEET NO. 381 OF 530 SHEETS	STA. 752+00.00 TO STA. 753+00.00	734	77-2-2 & 77-2B-1	WINNEBAGO	530	381
PLOT DATE = 2/2/2011	CHECKED - GC	REVISED -									
	DATE - 01-14-11	REVISED -									
CONTRACT NO. 64813											

\\projects\11254\segment 1\sheet\civil\section\0264813-sht-ssht-IL2.dgn