


DATE	
BY	
FINAL SURVEY	
PLOTTED	
NOTE BOOK	
AREAS CHECKED	
NO.	

DATE	
BY	
ORIGINAL SURVEY	
PLOTTED	
NOTE BOOK	
AREAS CHECKED	
NO.	

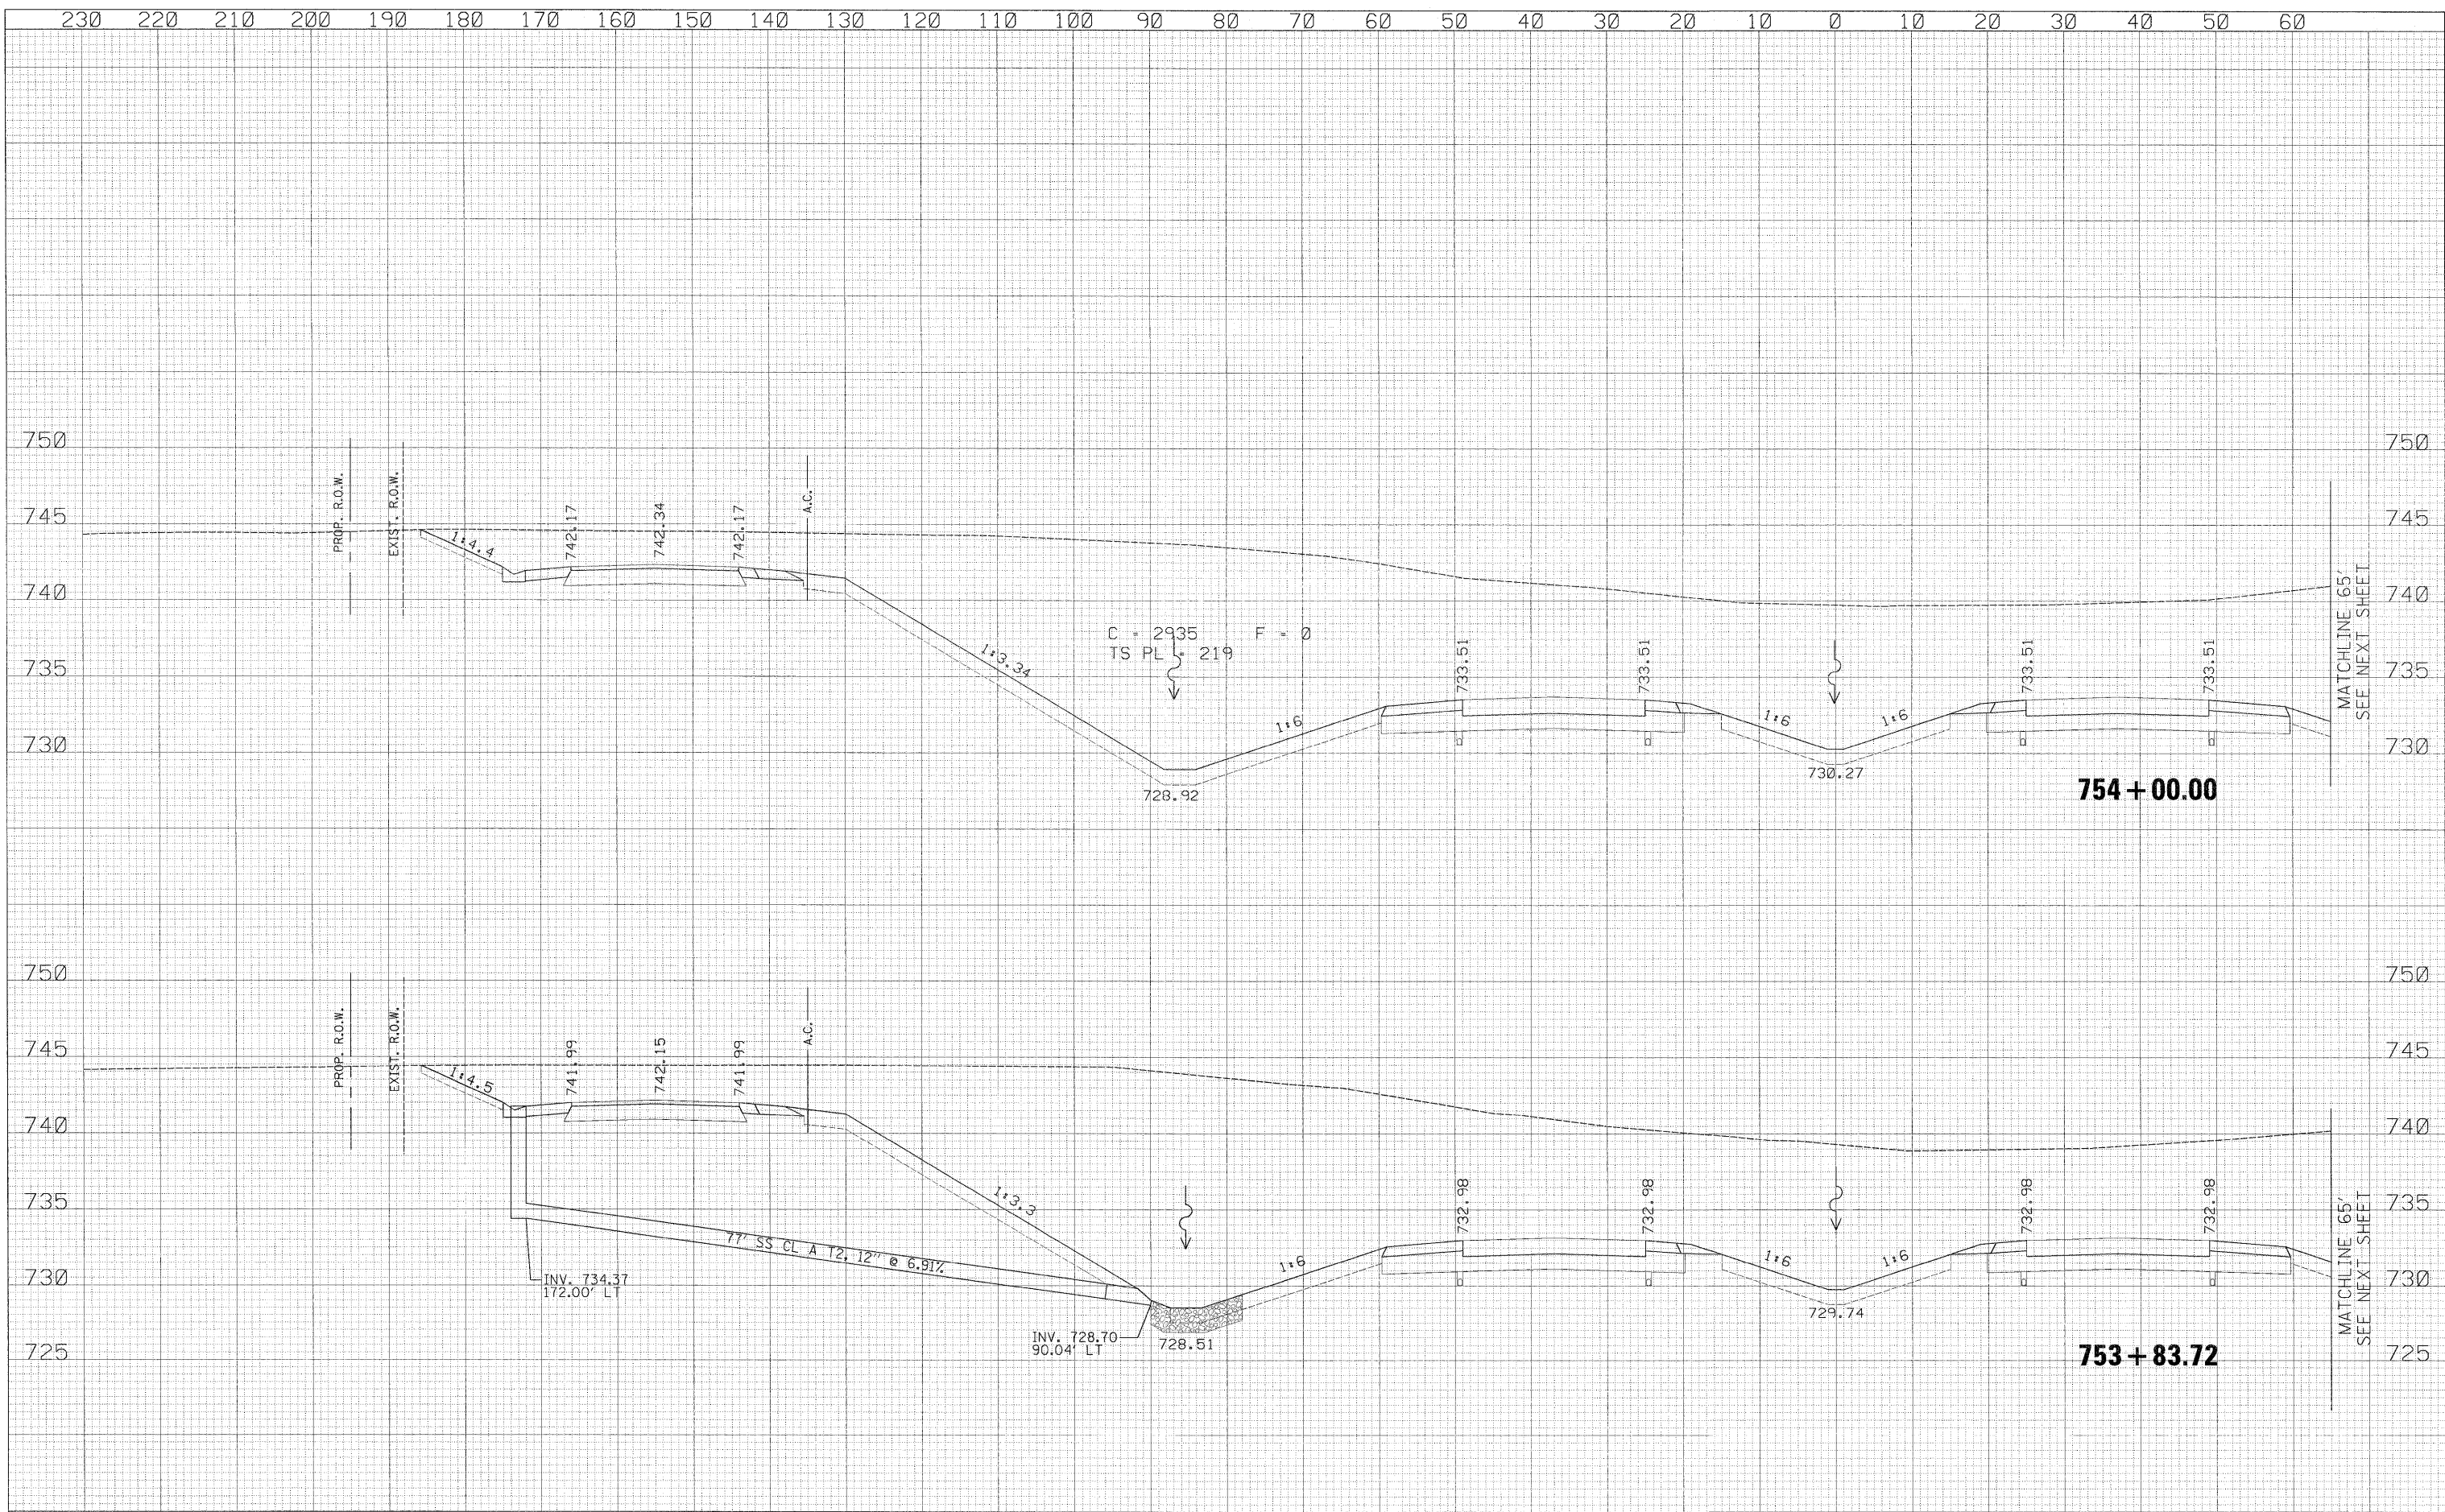

230	220	210	200	190	180	170	160	150	140	130	120	110	100	90	80	70	60	50	40	30	20	10	0	10	20	30	40	50	60									
USER NAME = zulkowsd DESIGNED - RDT DRAWN - RDT CHECKED - GC DATE - 01-14-11															REVISED - REVISED - REVISED - REVISED -										ILLINOIS ROUTE 2 CROSS SECTIONS SCALE: 1" = 10' SHEET NO. 382 OF 530 SHEETS STA. 753+83.72 TO STA. 754+00.00										F.A.P. RTE. 734 SECTION 77-2-2 & 77-2B-1 COUNTY WINNEBAGO CONTRACT NO. 64813		TOTAL SHEETS 530 SHEET NO. 382	

\\projects\11254\segment 1\sheet\civil\section\0264813-sht-xsht-L2.dgn