


DATE	
BY	
SURVEYED	
TEMPERATURE	
NOTE BOOK	
AREAS CHECKED	

DATE	
BY	
SURVEYED	
TEMPERATURE	
NOTE BOOK	
AREAS CHECKED	

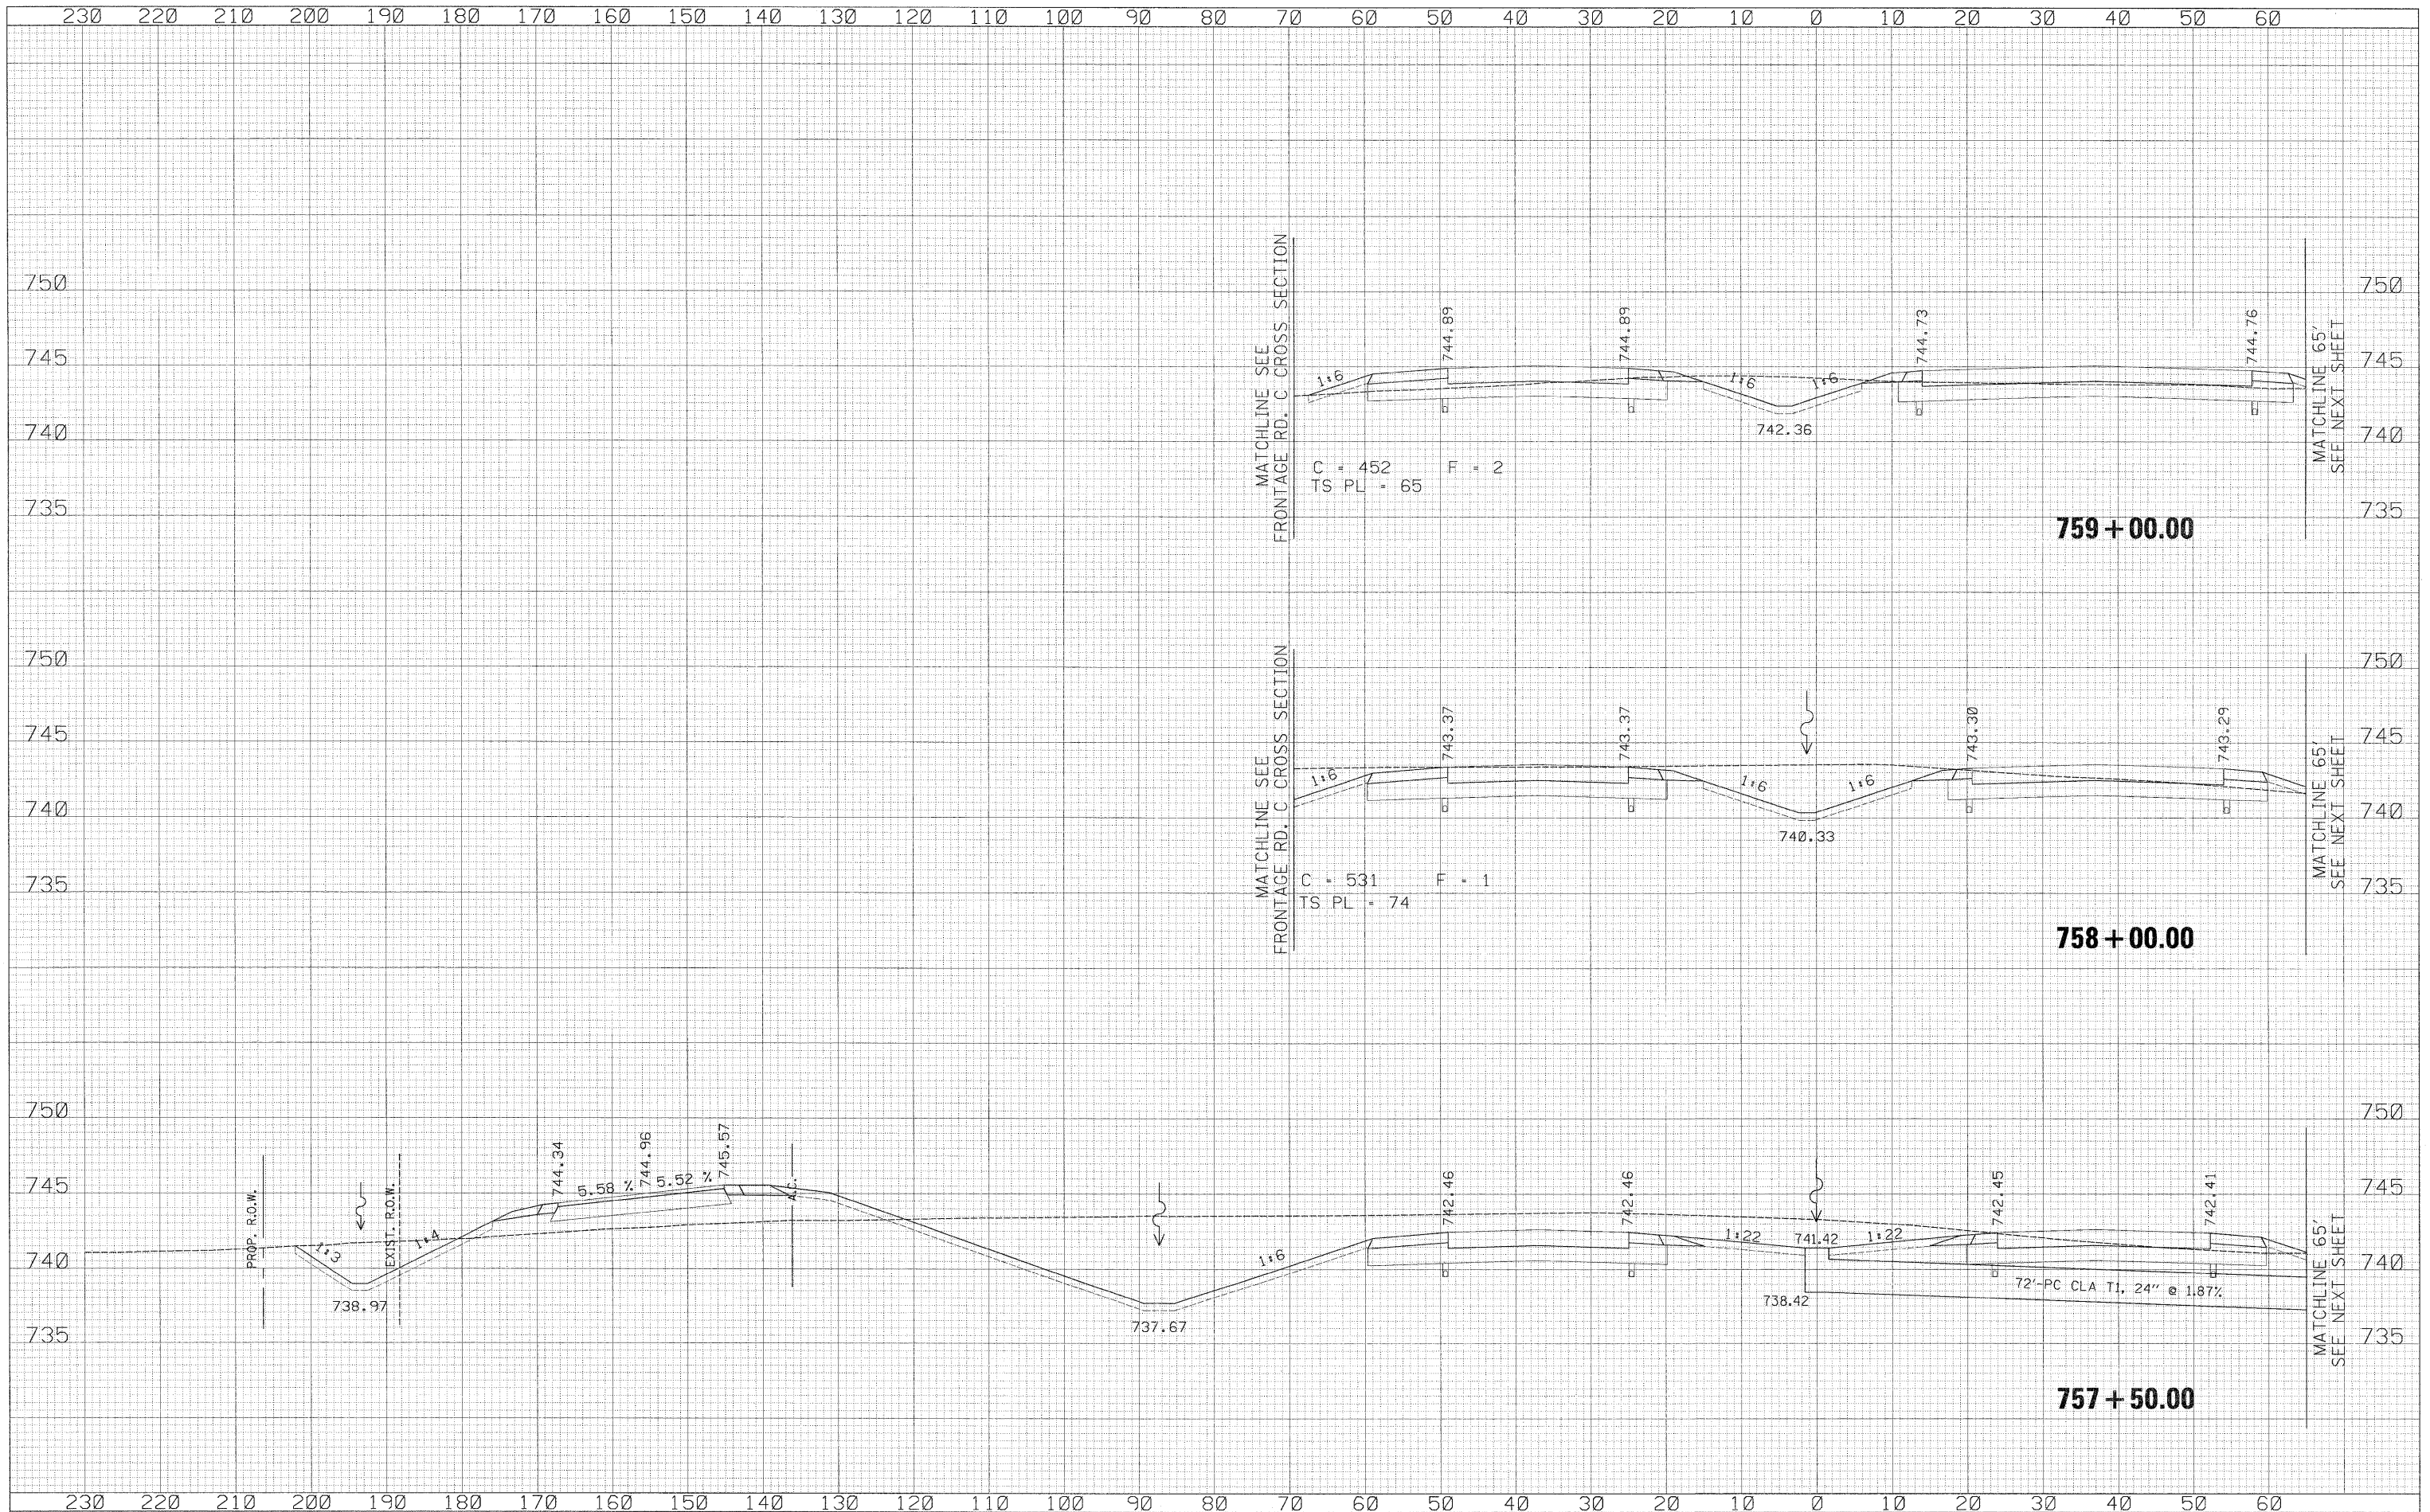

USER NAME = zuikowad DESIGNED - RDT DRAWN - RDT CHECKED - GC DATE - 01-14-11	REVISED - REVISED - REVISED - REVISED -	STATE OF ILLINOIS DEPARTMENT OF TRANSPORTATION	ILLINOIS ROUTE 2 CROSS SECTIONS	F.A.P. RTE. 734 SECTION 77-2-2 & 77-2B-1 COUNTY WINNEBAGO TOTAL SHEETS 530 SHEET NO. 386 CONTRACT NO. 64813
--	--	---	--	--

\\pro_ect\11254\segment 1\sheet\civil\section\0264813-sht\ssht-IL2.dgn