


DATE	
BY	
FINAL SURVEY	SURVEYED
NOTE BOOK	PLOTTED
NO.	AREAS CHECKED

DATE	
BY	
ORIGINAL SURVEY	SURVEYED
NOTE BOOK	PLOTTED
NO.	AREAS CHECKED

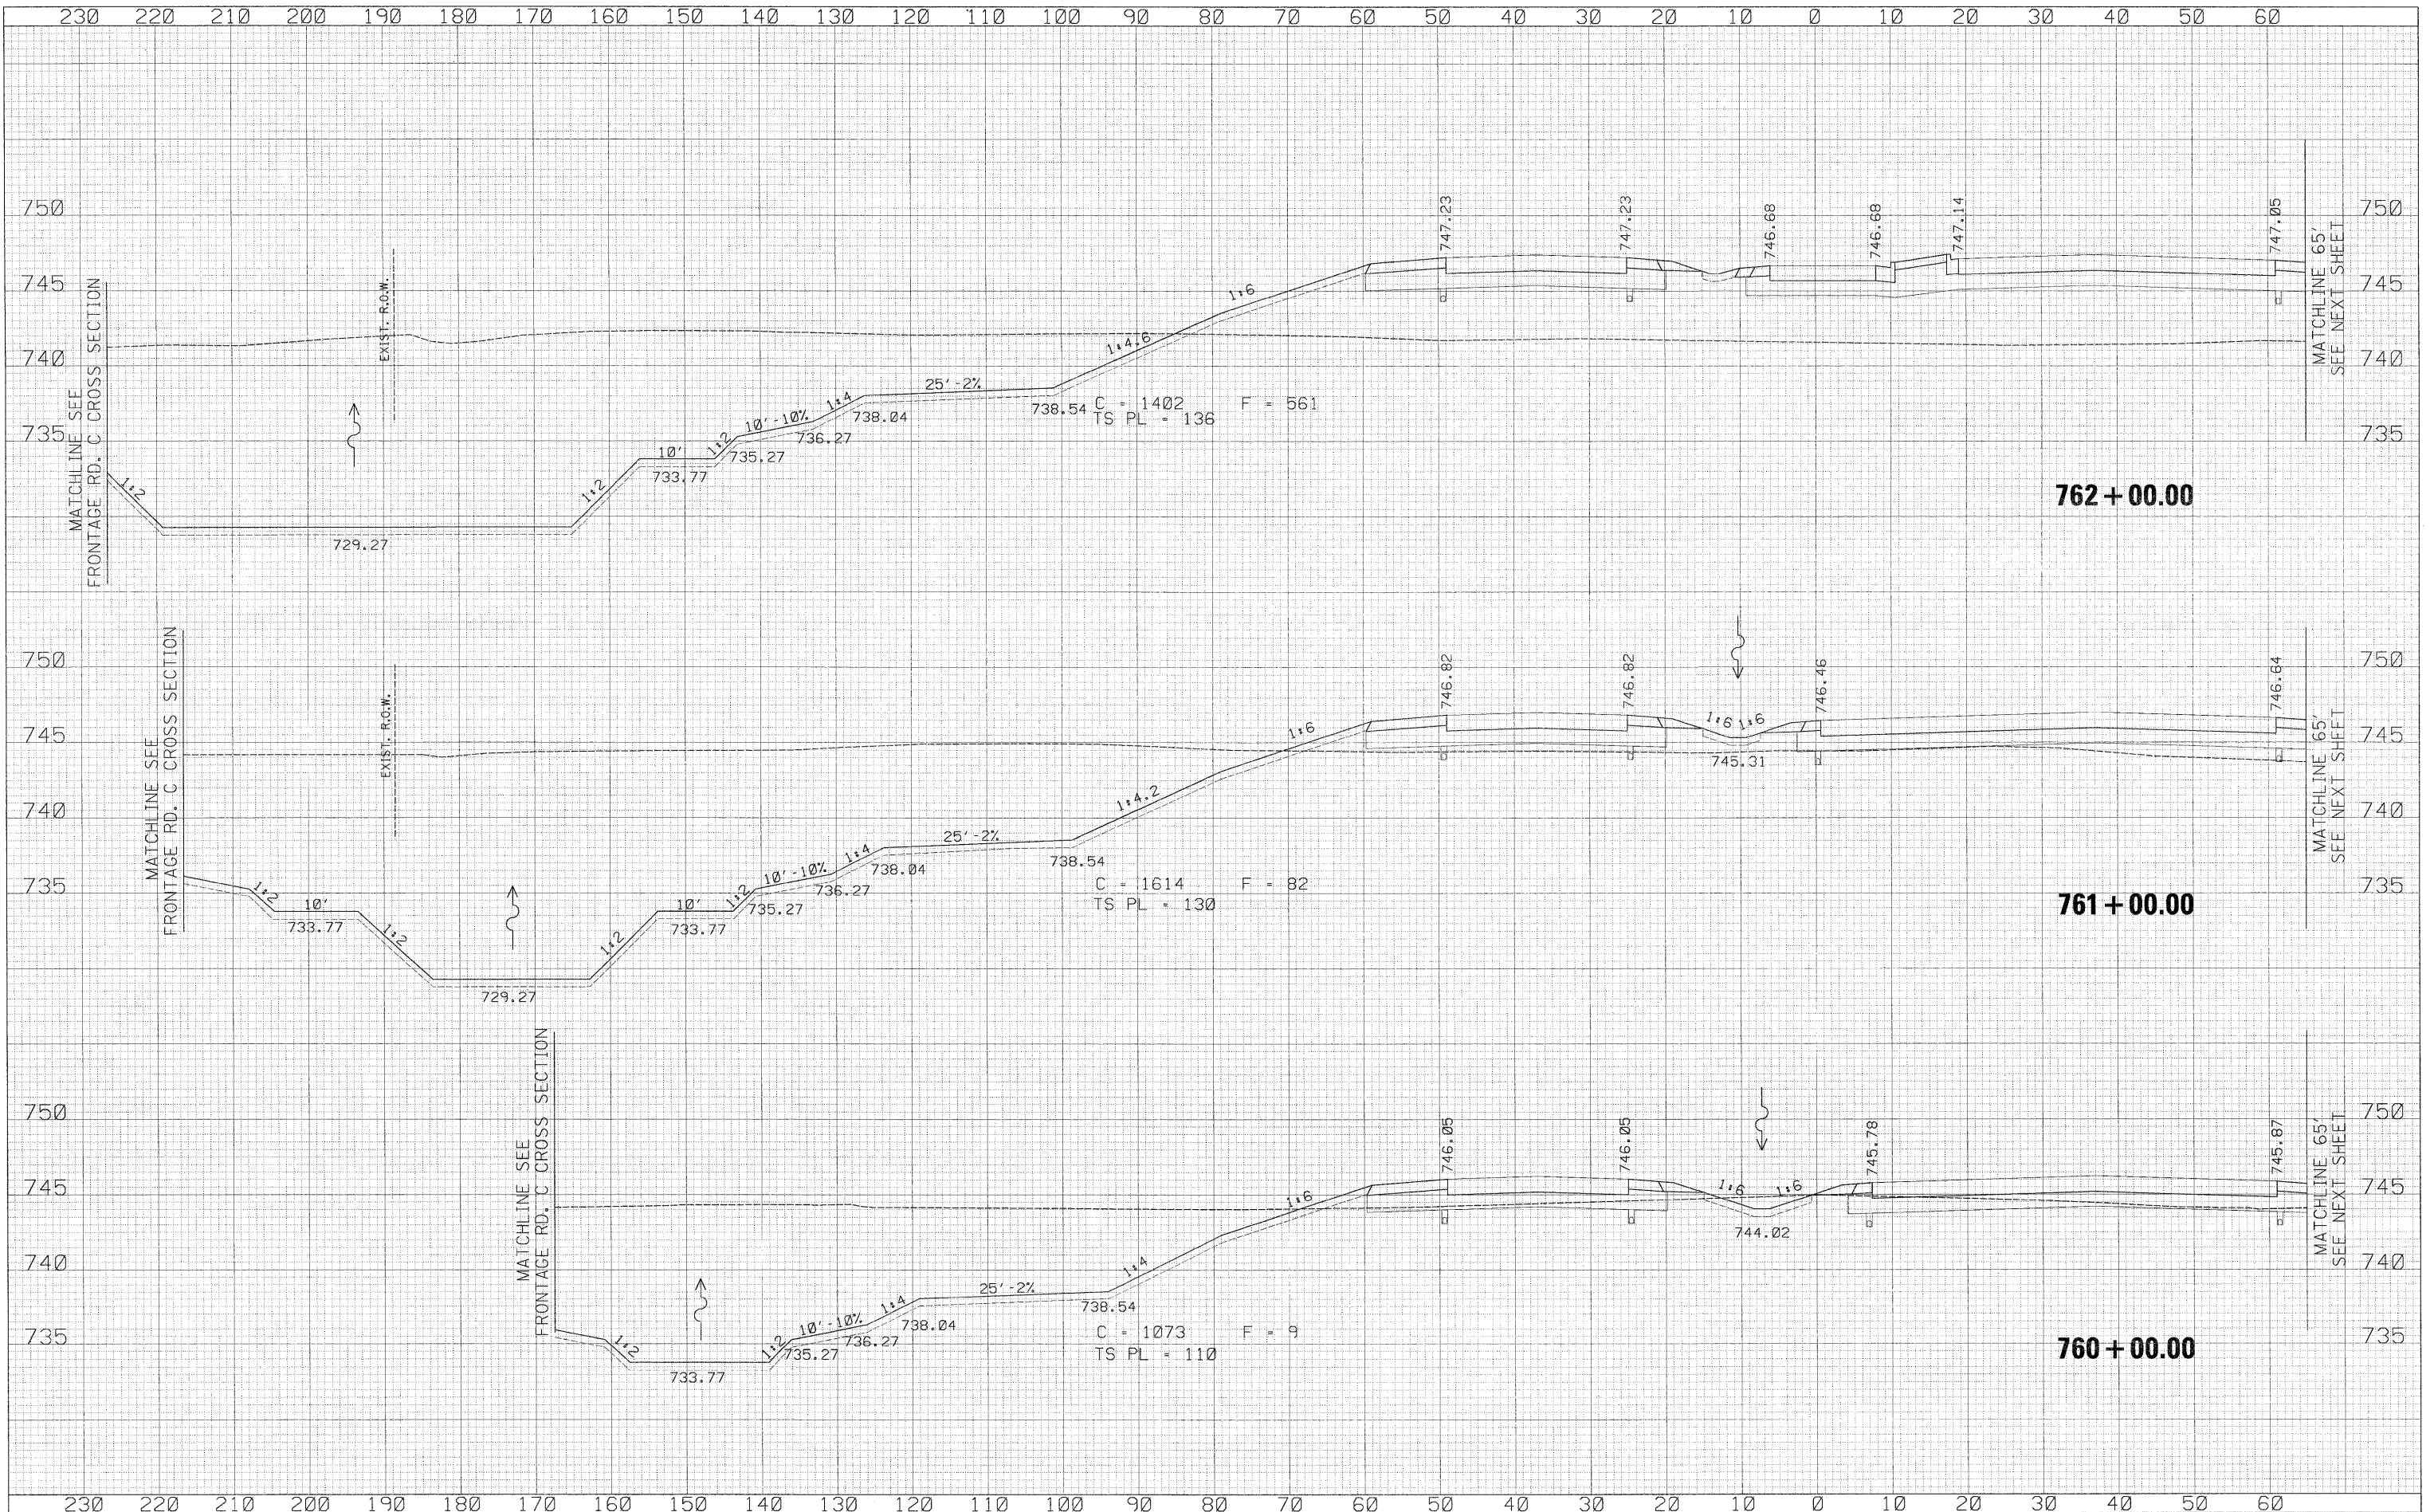

USER NAME = zulkowsd	DESIGNED - RDT	REVISED -
	DRAWN - RDT	REVISED -
	CHECKED - GC	REVISED -
	DATE - 01-14-11	REVISED -

**STATE OF ILLINOIS  
DEPARTMENT OF TRANSPORTATION**

ILLINOIS ROUTE 2  
CROSS SECTIONS

F.A.P. RTE.	SECTION	COUNTY	TOTAL SHEETS	SHEET NO.
734	77-2-2 & 77-2B-1	WINNEBAGO	530	388
				CONTRACT NO. 64813

SCALE: 1" = 10' SHEET NO. 388 OF 530 SHEETS STA. 760+00.00 TO STA. 762+00.00

\\projects\11254\segment 1\sheet\civil\section\0264813-aft-ssht-IL2.dgn