


DATE	
BY	
APPROVED	
SURVEY	
NOTE BOOK	
TEMPLATE	
AREAS CHECKED	
NO.	

DATE	
BY	
APPROVED	
SURVEY	
NOTE BOOK	
TEMPLATE	
AREAS CHECKED	
NO.	

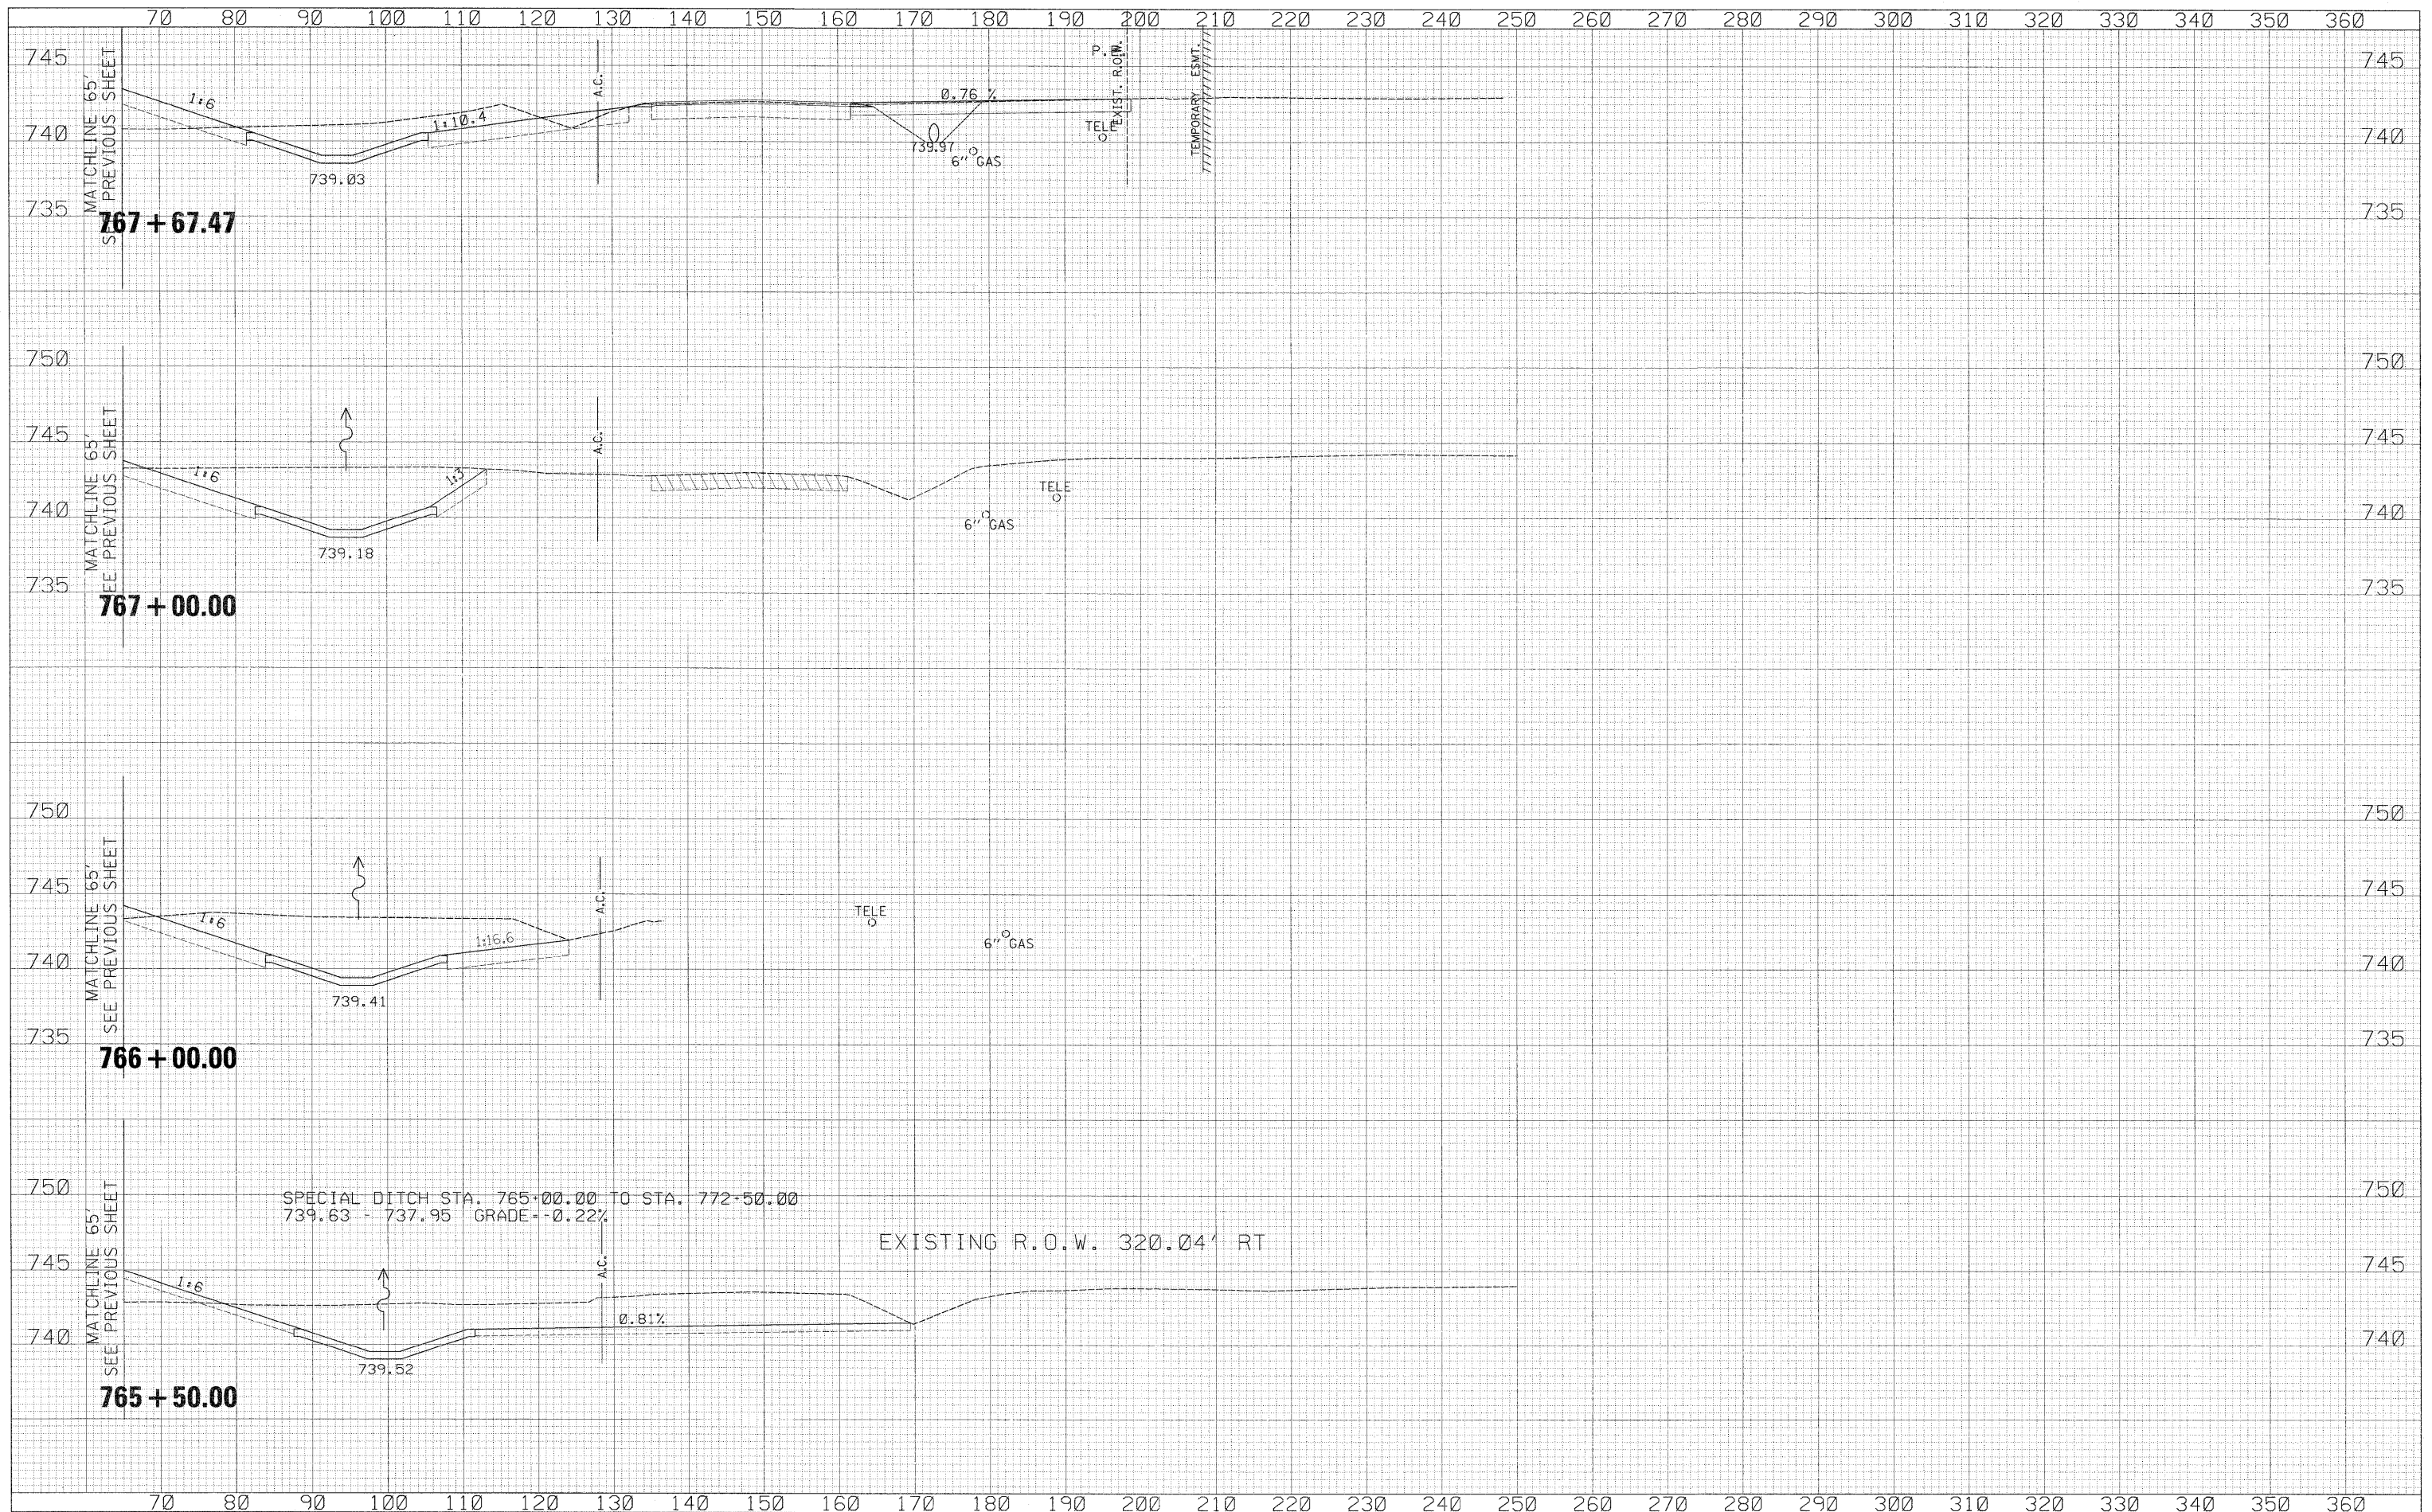

USER NAME = zulkownd	DESIGNED - RDT	REVISED -
PLOT SCALE = 10.0000' / IN.	DRAWN - RDT	REVISED -
PLOT DATE = 2/2/2011	CHECKED - GC	REVISED -
	DATE - 01-14-11	REVISED -

STATE OF ILLINOIS
DEPARTMENT OF TRANSPORTATION

ILLINOIS ROUTE 2
CROSS SECTIONS

SCALE: 1/4" = 10' SHEET NO. 393 OF 530 SHEETS STA. 765+50.00 TO STA. 767+67.47

F.A.P. RTE. 734	SECTION 77-2-2 & 77-28-1	COUNTY WINNEBAGO	TOTAL SHEETS 530	SHEET NO. 393
CONTRACT NO. 64813			ILLINOIS FED. AID PROJECT	

\\projects\11254\segment 1\sheet\civil\section\0264813-sht\ssht-IL2.dgn