



70 80 90 100 110 120 130 140 150 160 170 180 190 200 210 220 230 240 250 260 270 280 290 300 310 320 330 340 350 360

DATE	
BY	
DESIGNED	RD
DRAWN	RD
CHECKED	GC
DATE	01-14-11

DATE	
BY	
DESIGNED	RD
DRAWN	RD
CHECKED	GC
DATE	01-14-11

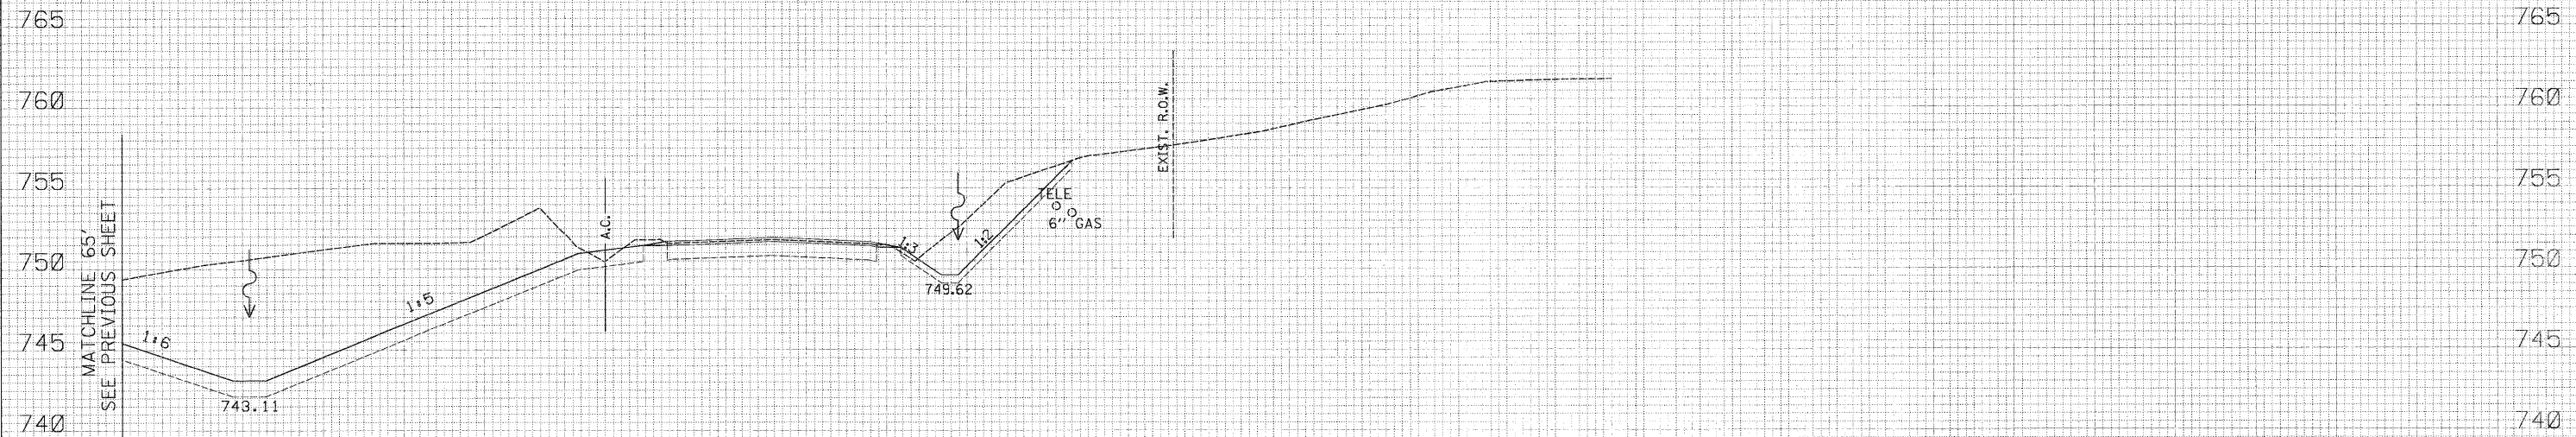

778 + 00.00

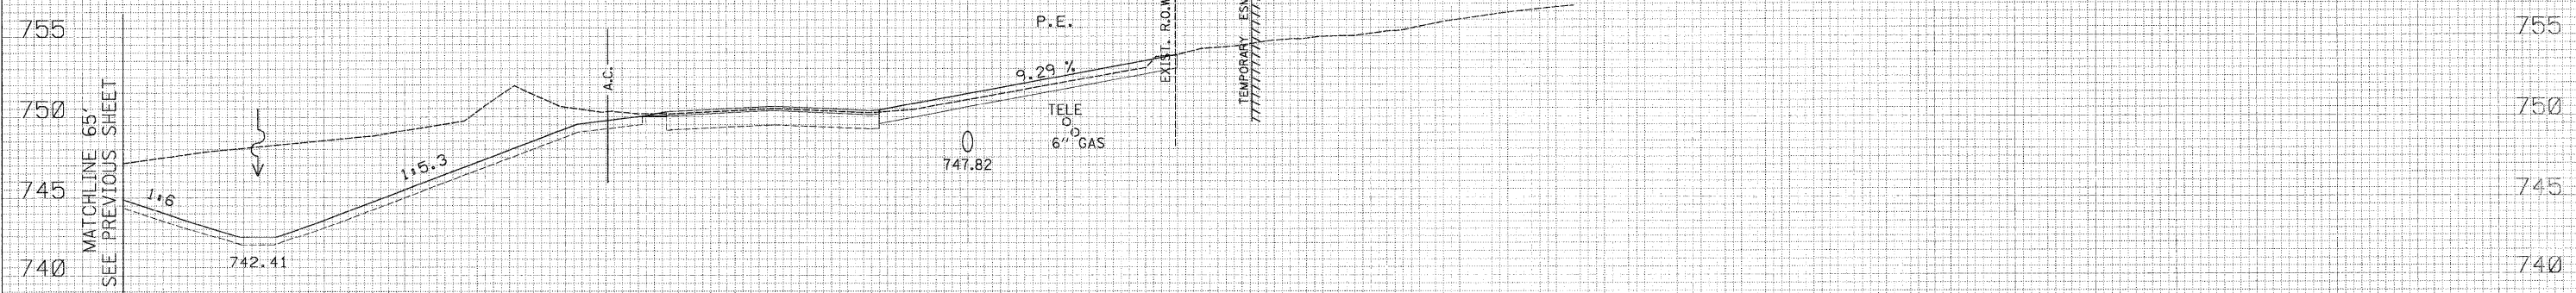

777 + 24.97

70 80 90 100 110 120 130 140 150 160 170 180 190 200 210 220 230 240 250 260 270 280 290 300 310 320 330 340 350 360

USER NAME	shompsrd	DESIGNED	RD	REVISED	-
PLOT SCALE	1/8" = 10'-00"	DRAWN	RD	REVISED	-
PLOT DATE	4/4/2011	CHECKED	GC	REVISED	-
		DATE	01-14-11	REVISED	-

STATE OF ILLINOIS
DEPARTMENT OF TRANSPORTATION

ILLINOIS ROUTE 2
CROSS SECTIONS

F.A.P. RTE.	SECTION	COUNTY	TOTAL SHEETS	SHEET NO.
734	77-2-2 & 77-2B-1	WINNEBAGO	530	405
				CONTRACT NO. 64813

SCALE: 1/8" = 10'-00" SHEET NO. 405 OF 530 SHEETS STA. 777+24.97 TO STA. 778+00.00

ILLINOIS FED. AID PROJECT

\\projects\11254\seamans\1\sheet\civ\1\section\11264513-sho\sheet-11.2.dgn