


FINAL	DATE
SURVEY	BY
NOTE BOOK	NO.
TEMP. PLATE	AREAS CHECKED
AREAS CHECKED	

ORIGINAL	DATE
SURVEY	BY
NOTE BOOK	NO.
TEMP. PLATE	AREAS CHECKED
AREAS CHECKED	

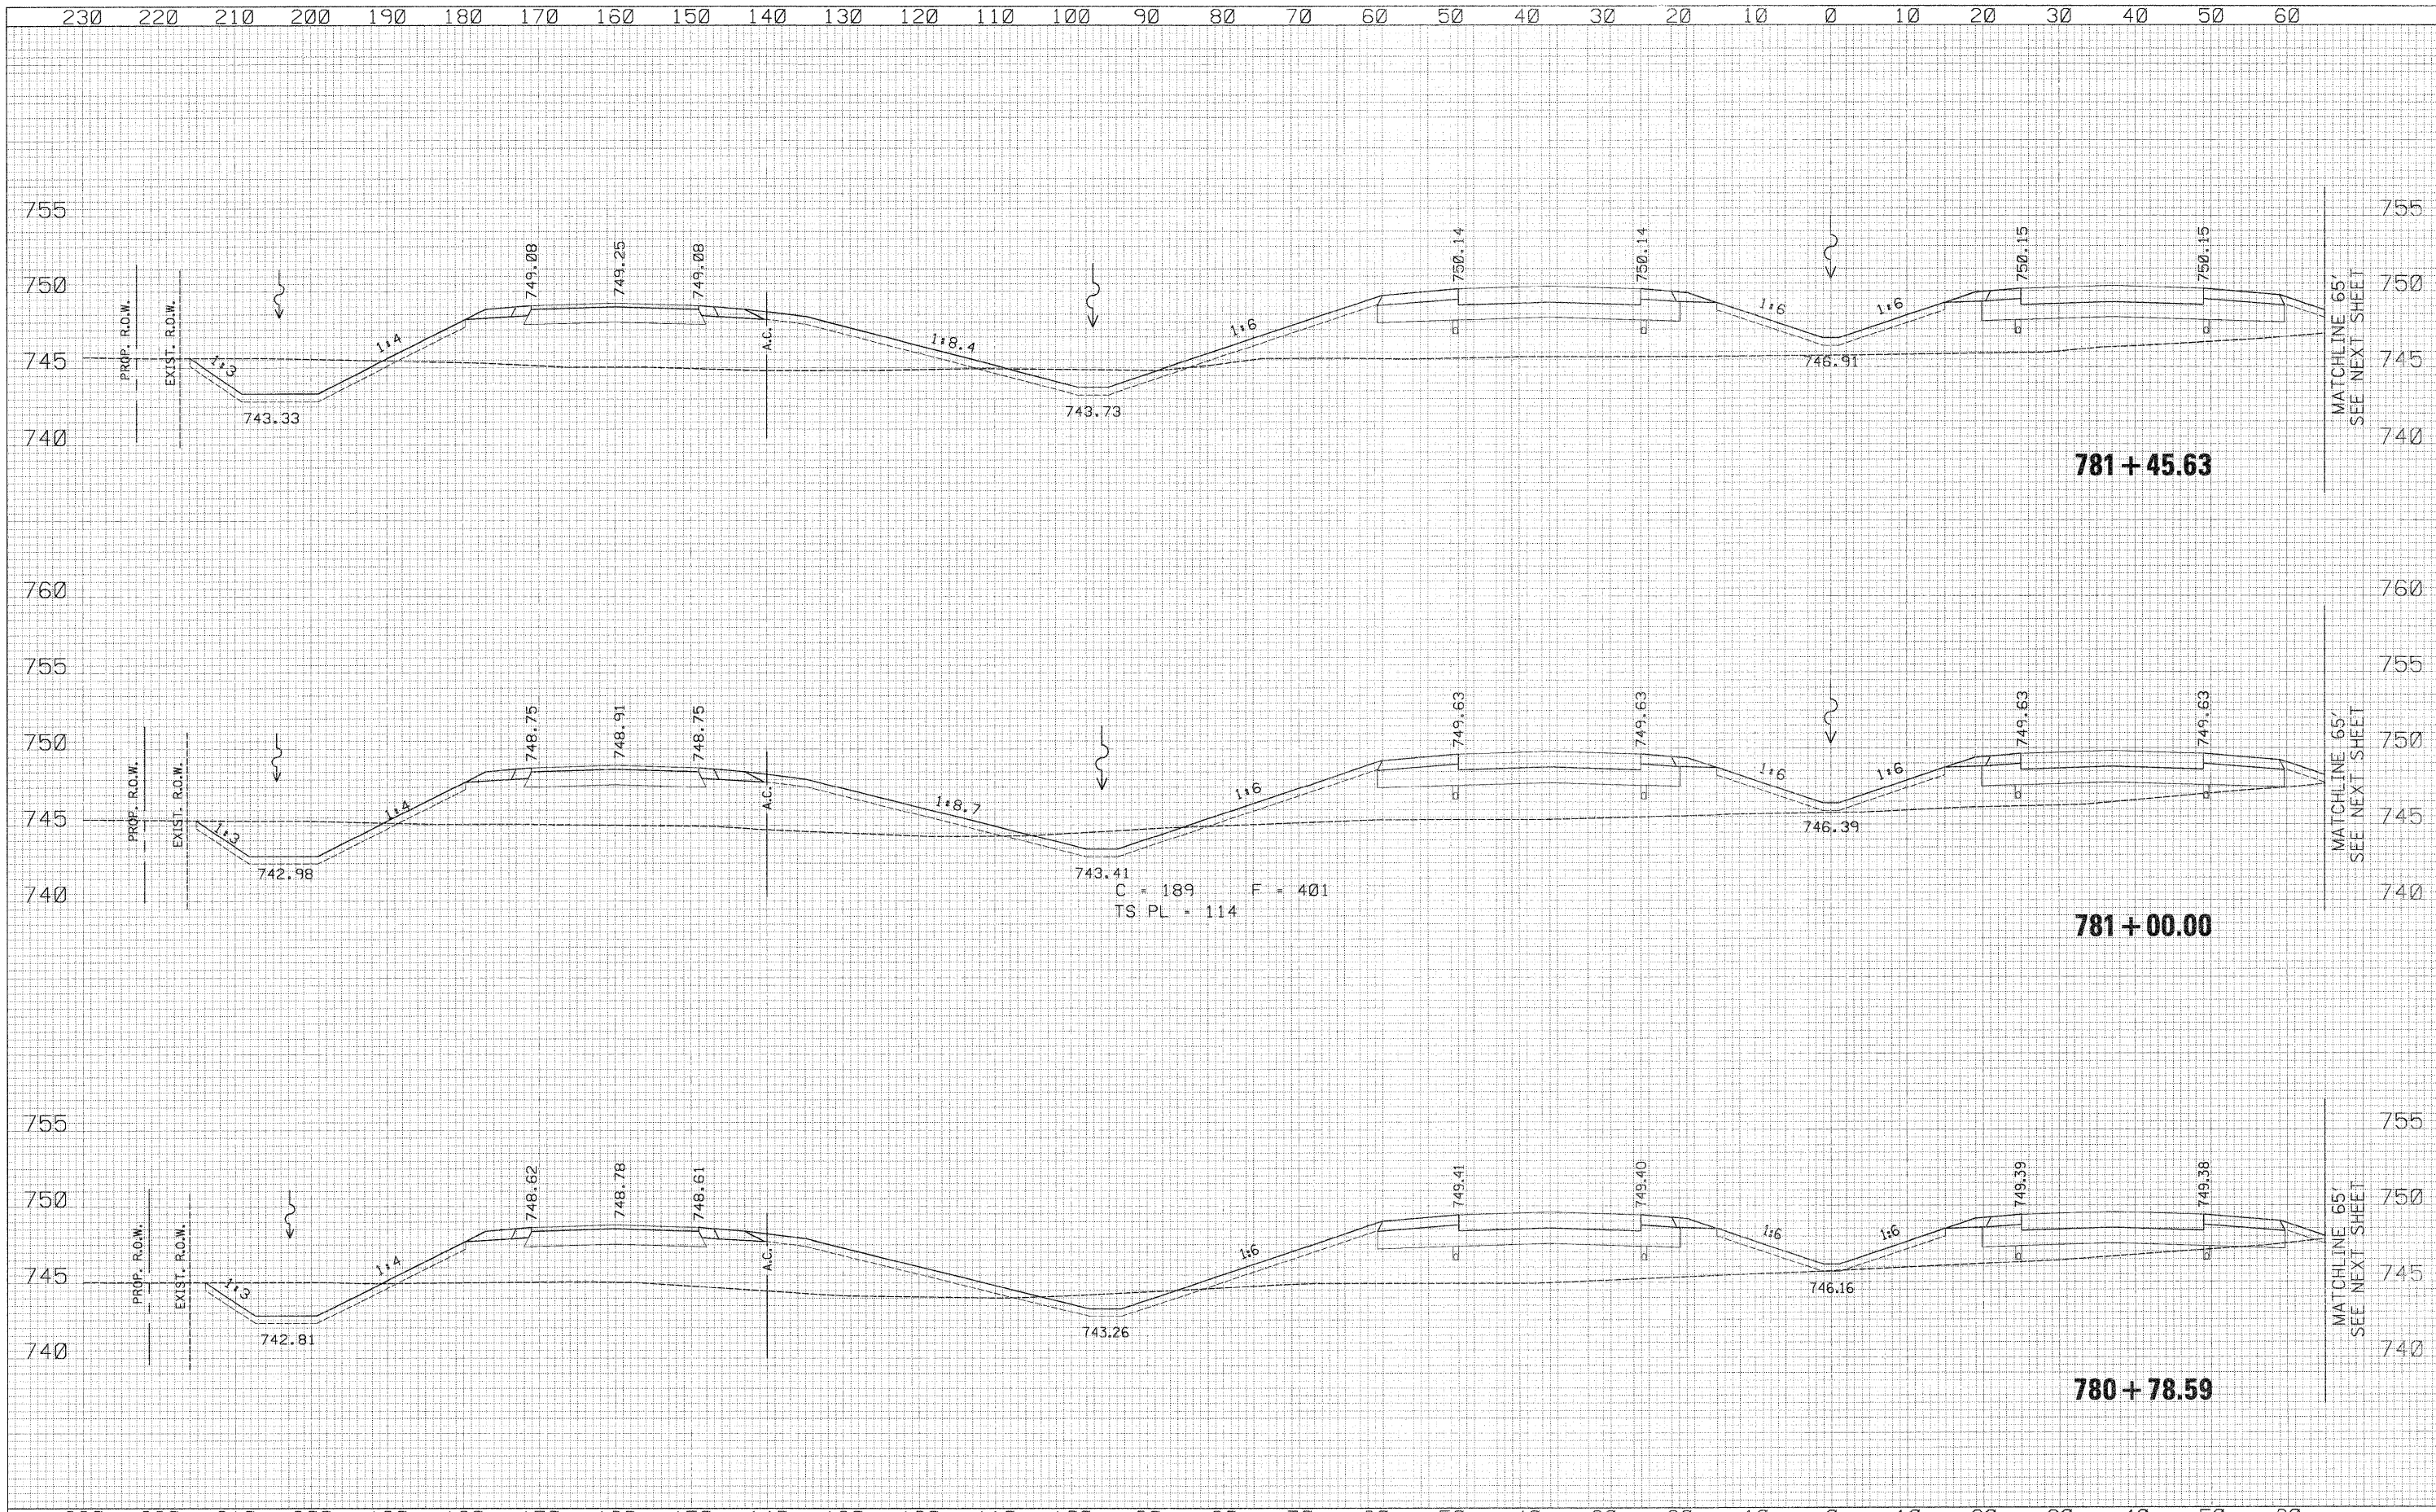

USCTY NAME: PLOT SCALE: 1/4" = 10.0000' PLOT DATE: 1/14/2011	DESIGNED: RDT DRAWN: RDT CHECKED: CC DATE: 01-14-11	REVISED: REVISED: REVISED: REVISED:	<b>STATE OF ILLINOIS</b> <b>DEPARTMENT OF TRANSPORTATION</b>	ILLINOIS ROUTE 2 CROSS SECTIONS	F.A.P. RTE.: 734 SECTION: 77-2-2 & 77-2B-1 COUNTY: WINNEBAGO TOTAL SHEETS: 530 SHEETS NO.: 408 CONTRACT NO.: 64813
--	--	--	---	------------------------------------	---

SCALE: 1/4" = 10.0000' SHEET NO. 408 OF 530 SHEETS STA. 780+78.59 TO STA. 781+45.63

ILLINOIS FED. AID PROJECT