


BY	DATE
SURVEYED	
PLOTTED	
NOTE BOOK	
AREAS CHECKED	
NO.	

BY	DATE
SURVEYED	
PLOTTED	
NOTE BOOK	
AREAS CHECKED	
NO.	

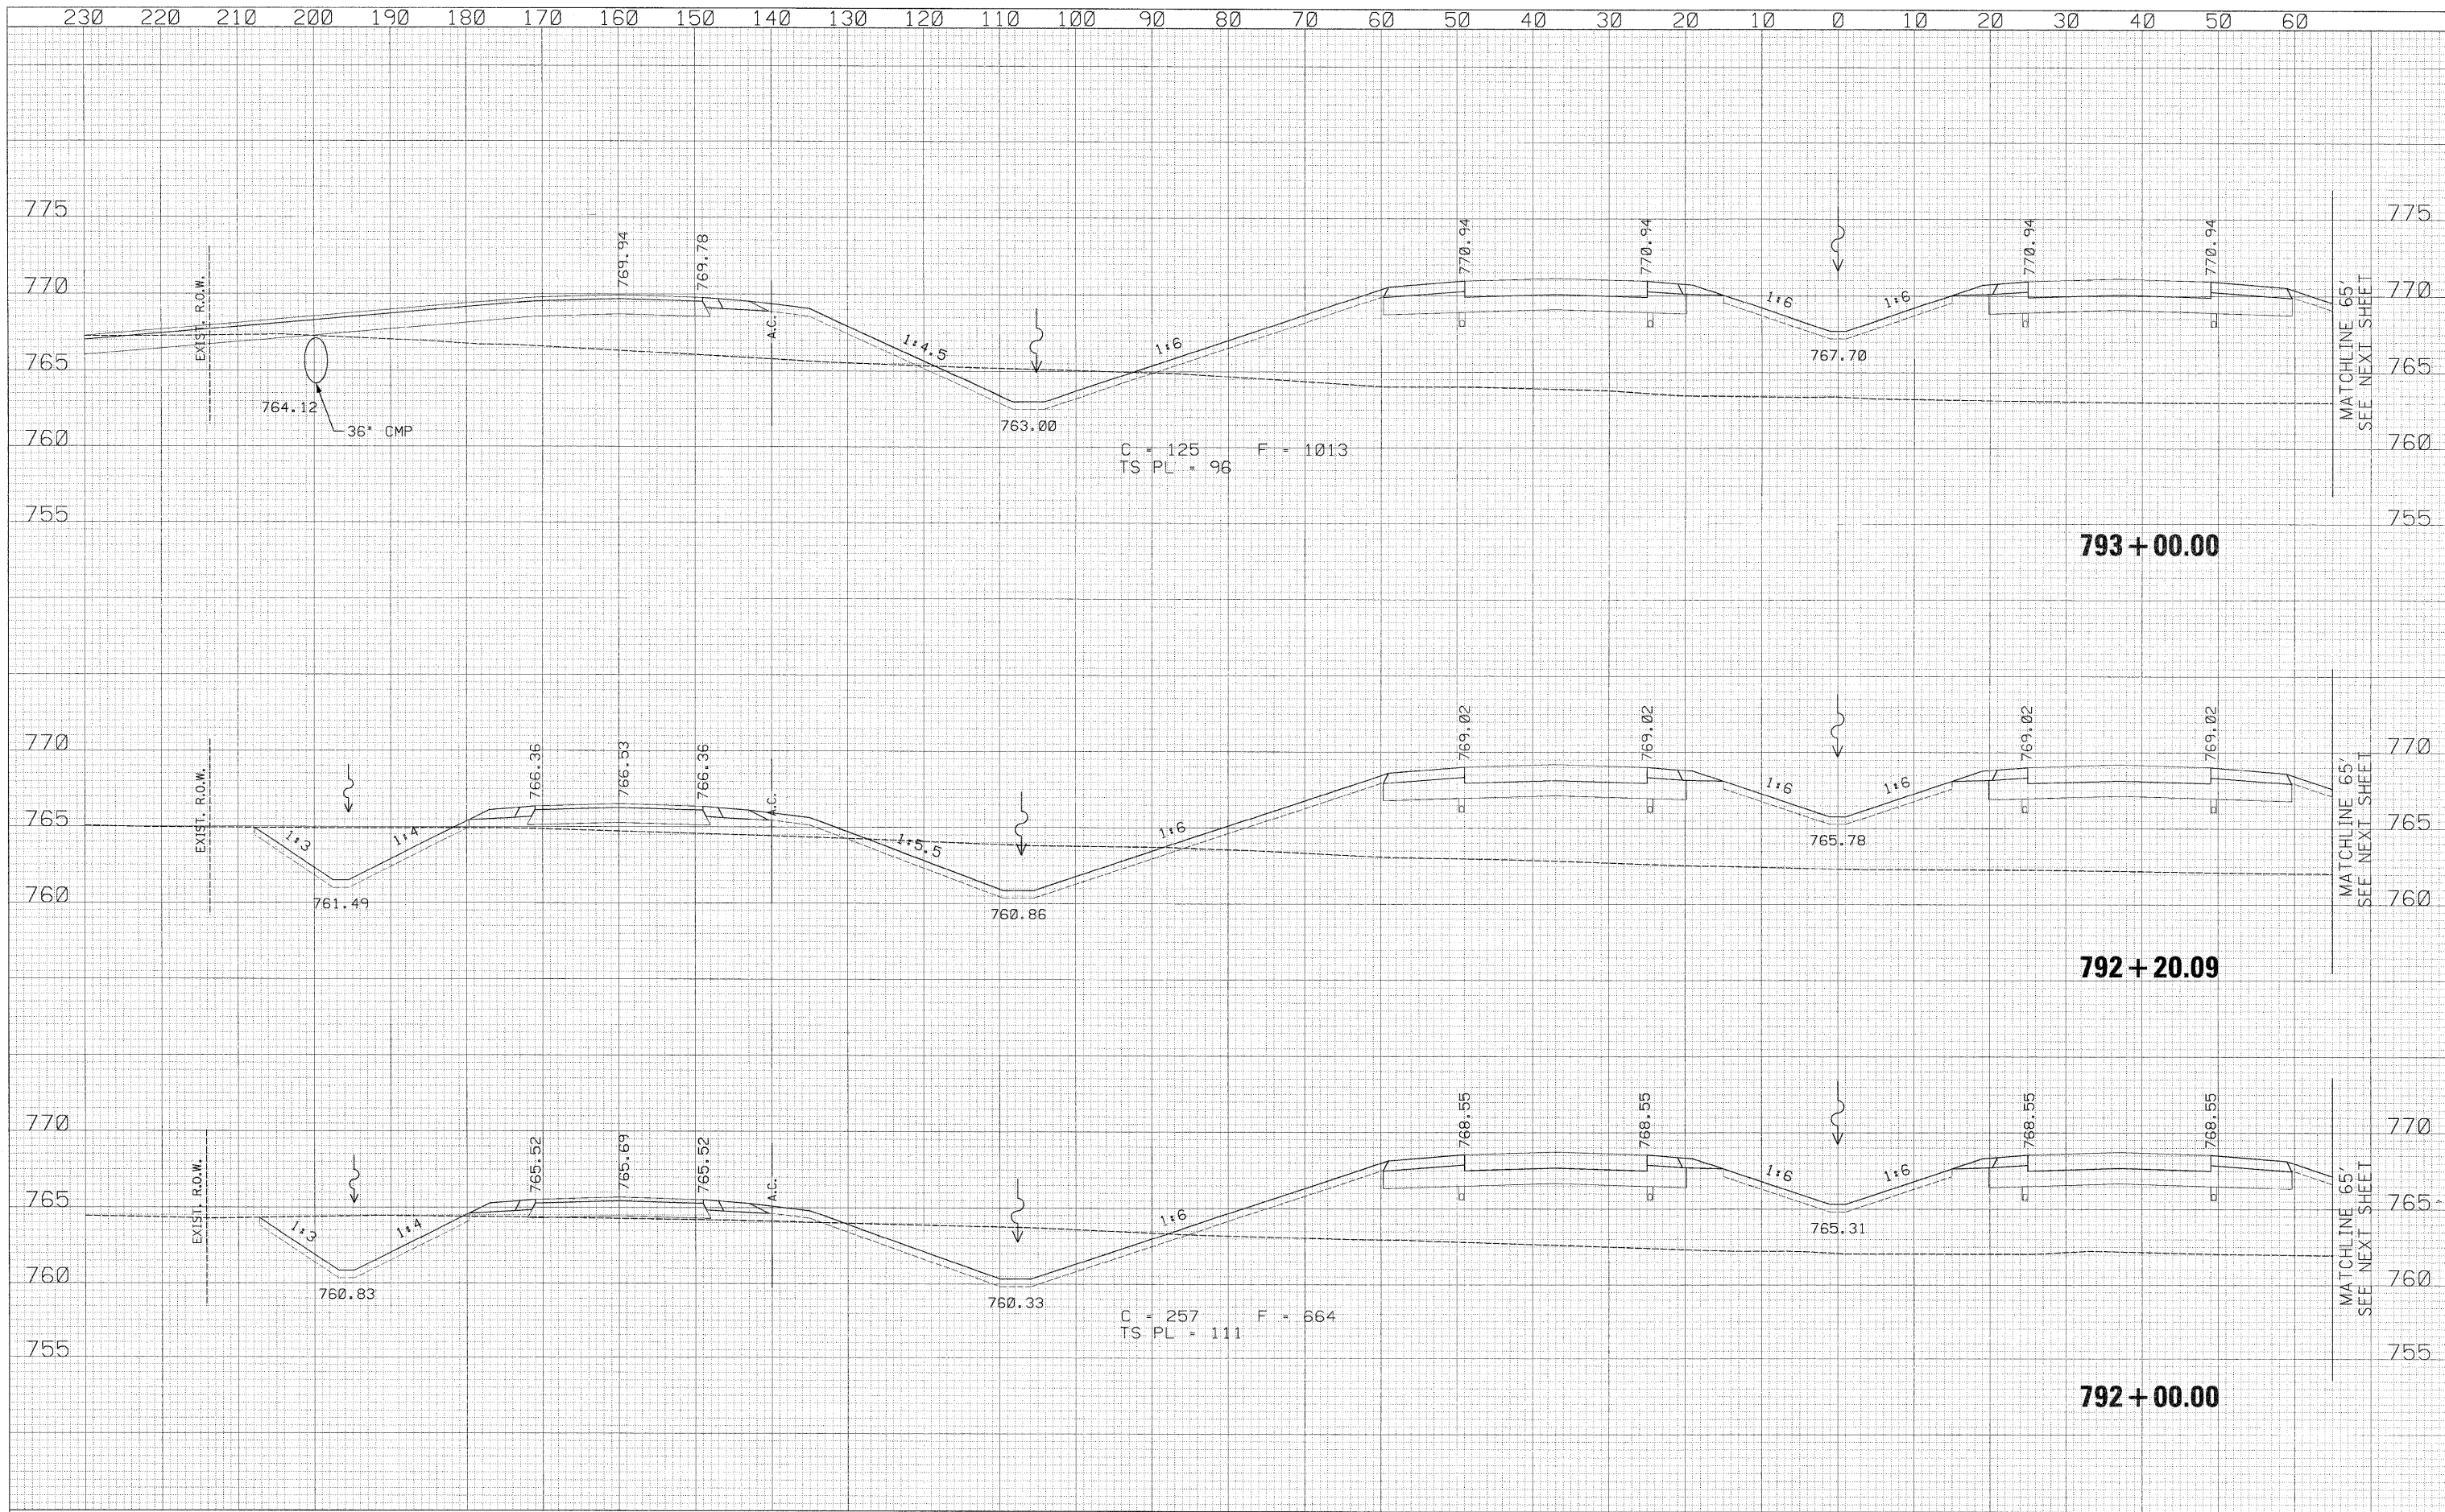

USER NAME = zulkowad	DESIGNED - RD1	REVISED -	STATE OF ILLINOIS DEPARTMENT OF TRANSPORTATION	ILLINOIS ROUTE 2 CROSS SECTIONS	F.A.P. RTE. 734	SECTION 77-2-2 & 77-2B-1	COUNTY WINNEBAGO	TOTAL SHEETS 530	SHEET NO. 422	
PLT SCALE = 10.0000' / IN.	DRAWN - RD1	REVISED -			SCALE: H:V = 1:10	SHEET NO. 422 OF 530 SHEETS	STA. 792+00.00 TO STA. 793+00.00	CONTRACT NO. 64813		
PLT DATE = 2/2/2011	CHECKED - GC	REVISED -			[ILLINOIS] FED. AID PROJECT					
DATE = 01-14-11	REVISED -	REVISED -								

h:\projects\11254\segment\1\sheet\civil\section\0264813-sh-xsh-t-112.dgn