


DATE	
BY	
ORIGINAL SURVEY	SURVEYED
NOTE BOOK NO.	PLOTTED
	TEMP. AT
	AREAS CHECKED

DATE	
BY	
ORIGINAL SURVEY	SURVEYED
NOTE BOOK NO.	PLOTTED
	TEMP. AT
	AREAS CHECKED

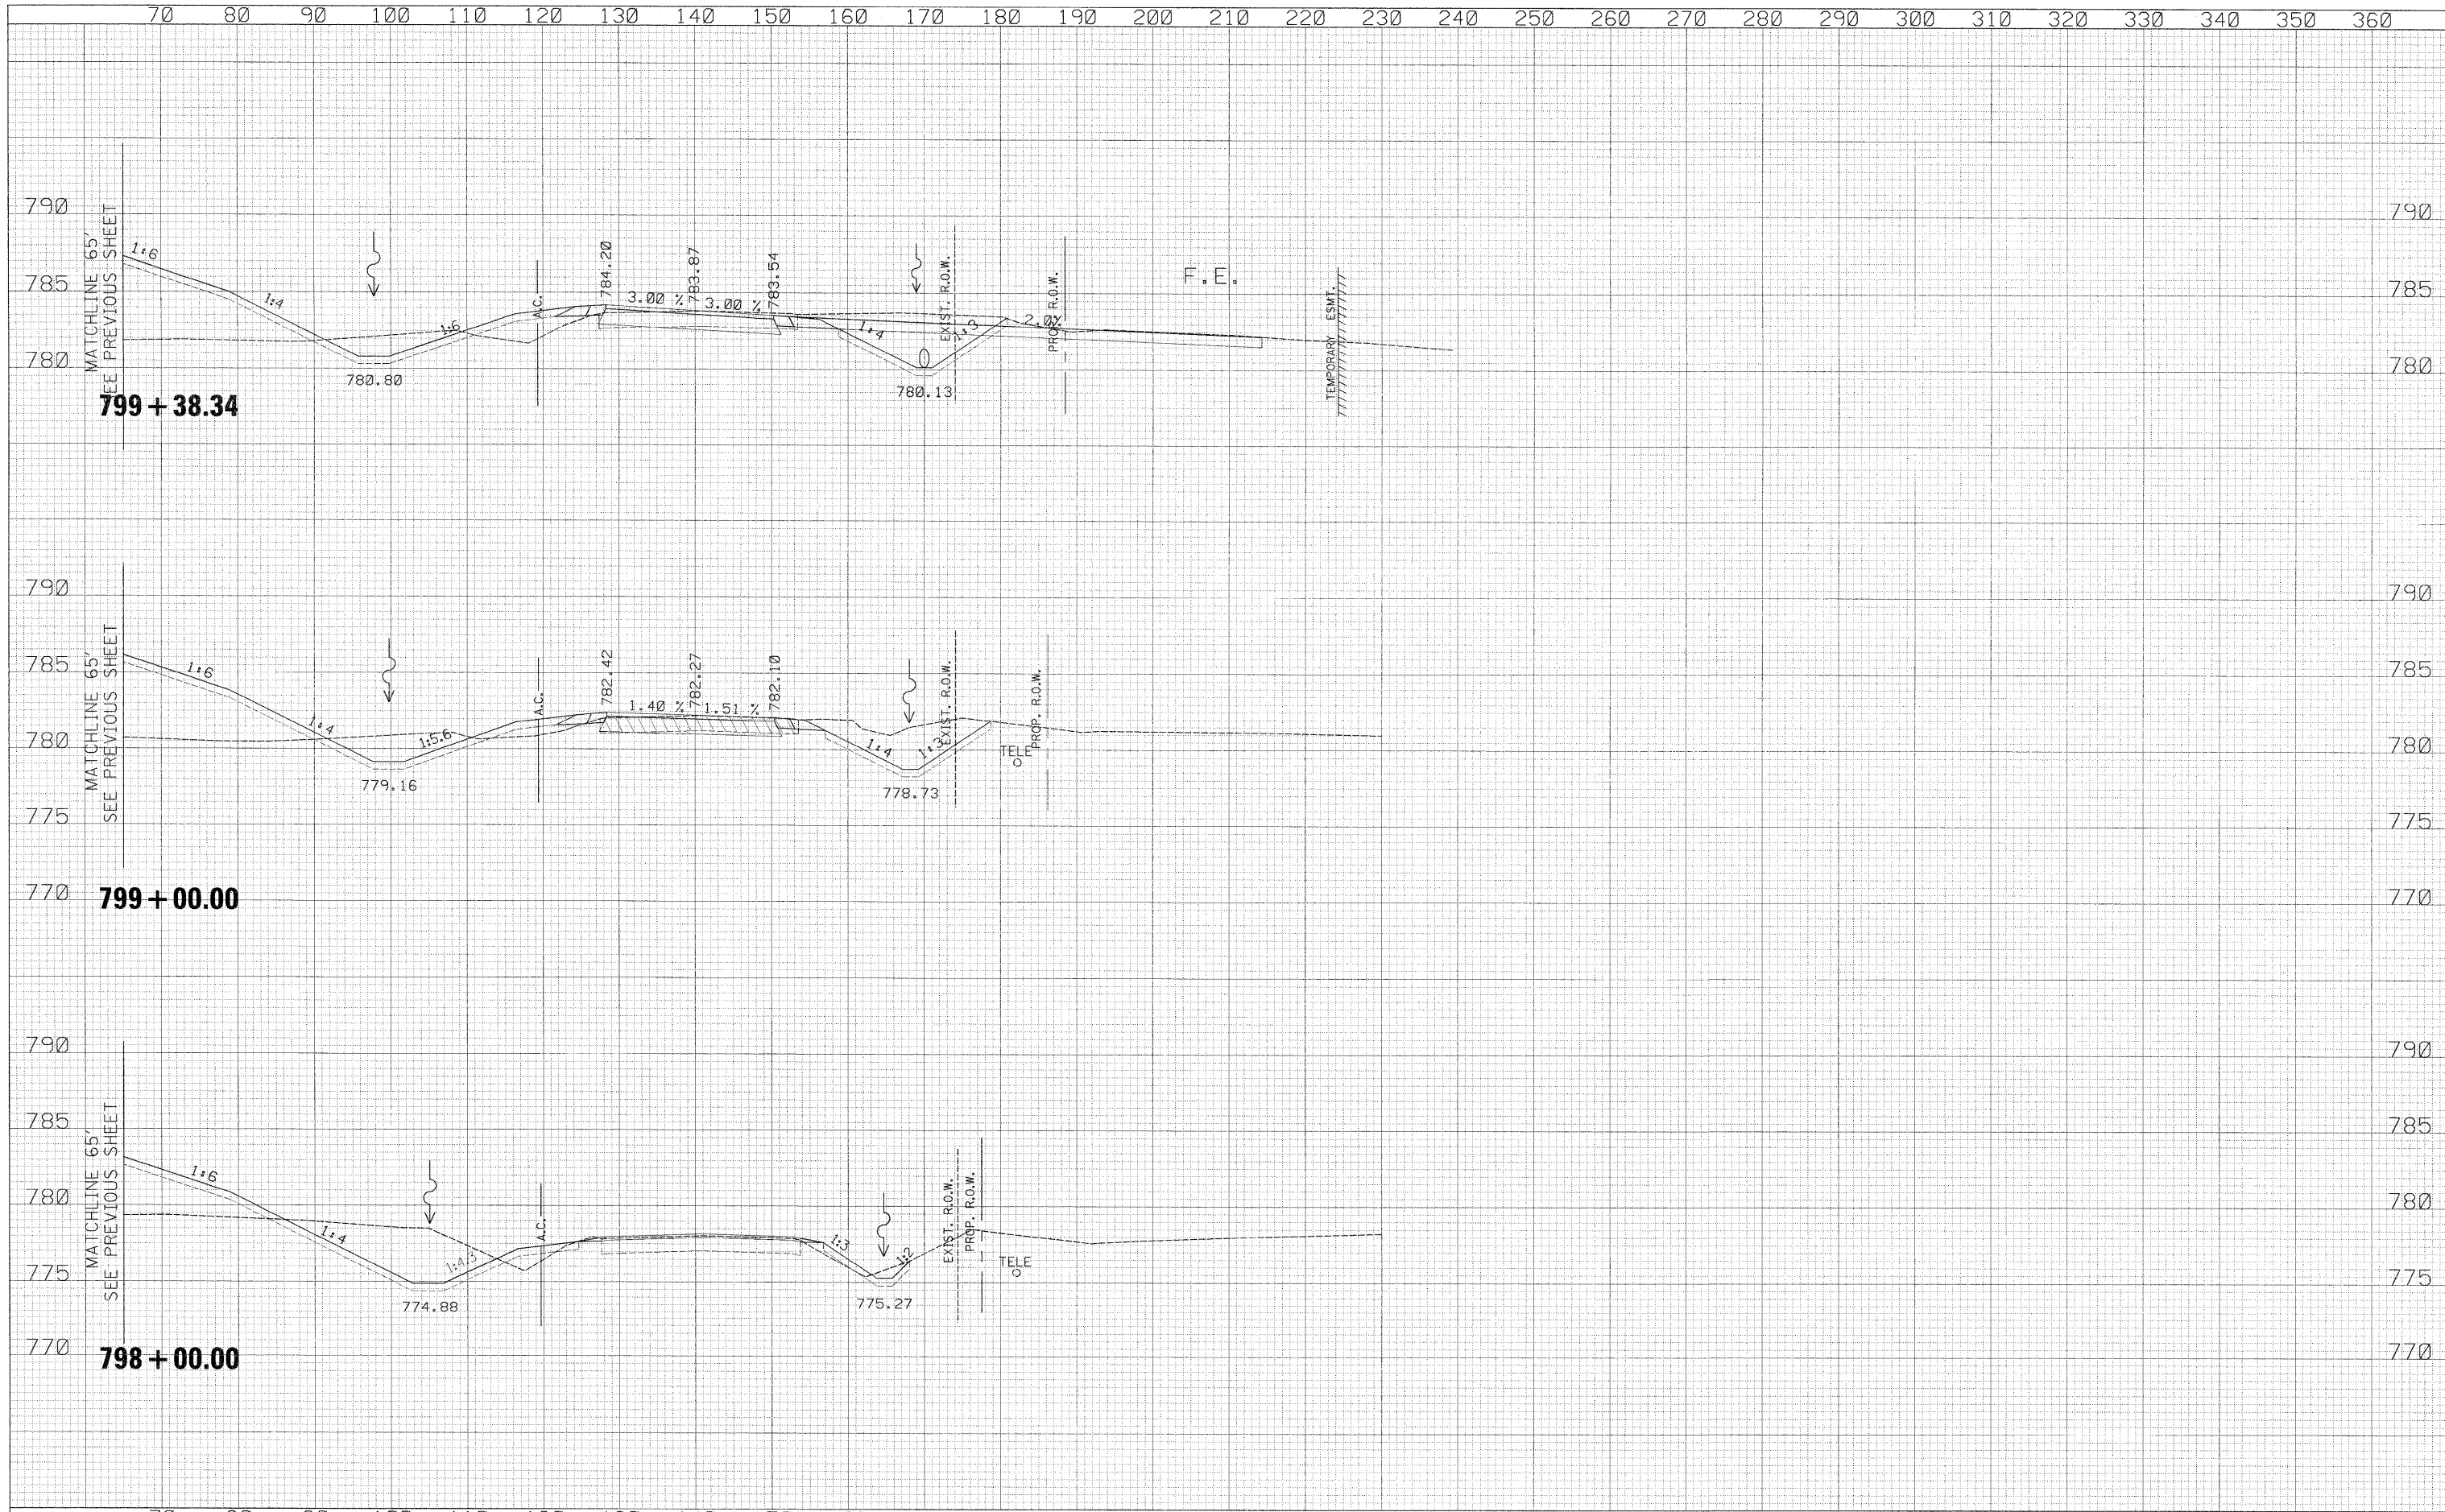

70	80	90	100	110	120	130	140	150	160	170	180	190	200	210	220	230	240	250	260	270	280	290	300	310	320	330	340	350	360																		
USER NAME = zulkowsd DESIGNED - RDT DRAWN - RDT CHECKED - GC DATE - 01-14-11												REVISIONS REVISED - REVISED - REVISED - REVISED -						STATE OF ILLINOIS DEPARTMENT OF TRANSPORTATION						ILLINOIS ROUTE 2 CROSS SECTIONS						F.A.P. RTE. 734		SECTION 77-2-2 & 77-2B-1		COUNTY WINNEBAGO		TOTAL SHEETS 530		SHEET NO. 429		CONTRACT NO. 64813							
PLOT SCALE = 10,000' / IN. PLOT DATE = 2/2/2011												SCALE: 1" = 100'												SHEET NO. 429 OF 530 SHEETS STA. 798+00.00 TO STA. 799+38.34												ILLINOIS FED. AID PROJECT											

\\projects\11254\segment 1\sheet\civil\section\0264813-ah1-xsh1-1L2.dgn