


230 220 210 200 190 180 170 160 150 140 130 120 110 100 90 80 70 60 50 40 30 20 10 0 10 20 30 40 50 60

|               |               |      |
|---------------|---------------|------|
| FINAL SURVEY  | SURVEYED      | DATE |
| NOTE BOOK NO. | PLOTTED       |      |
|               | TEMPLATE      |      |
|               | AREAS CHECKED |      |

|                 |               |      |
|-----------------|---------------|------|
| ORIGINAL SURVEY | SURVEYED      | DATE |
| NOTE BOOK NO.   | PLOTTED       |      |
|                 | TEMPLATE      |      |
|                 | AREAS CHECKED |      |

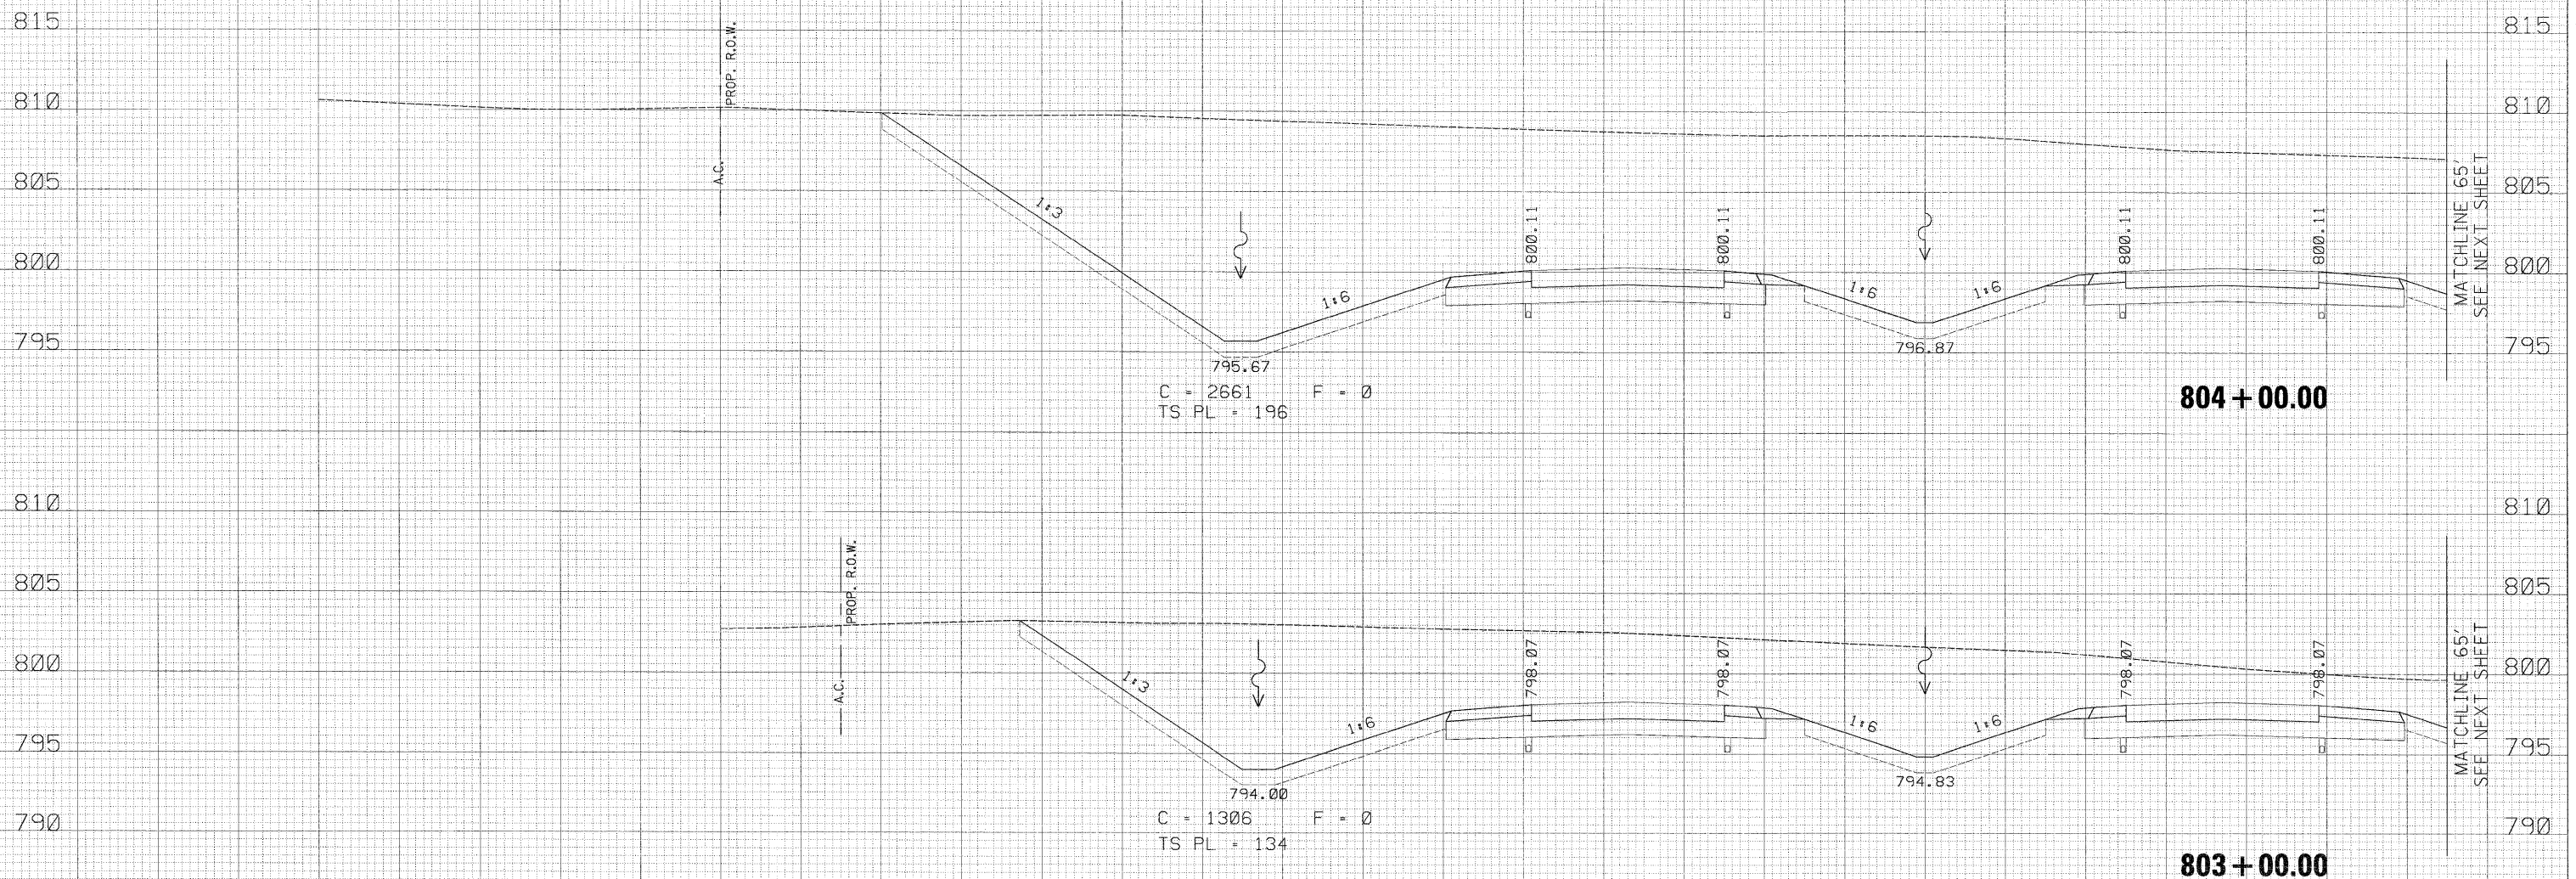

230 220 210 200 190 180 170 160 150 140 130 120 110 100 90 80 70 60 50 40 30 20 10 0 10 20 30 40 50 60

|                            |                 |           |
|----------------------------|-----------------|-----------|
| USER NAME = zuikowsd       | DESIGNED - RDT  | REVISED - |
| PLOT SCALE = 10,000' / IN. | DRAWN - RDT     | REVISED - |
| PLOT DATE = 2/2/2011       | CHECKED - GC    | REVISED - |
|                            | DATE - 01-14-11 | REVISED - |

**STATE OF ILLINOIS**  
**DEPARTMENT OF TRANSPORTATION**

ILLINOIS ROUTE 2  
 CROSS SECTIONS

SCALE:  $\frac{1}{2}$ " = 10' SHEET NO. 432 OF 530 SHEETS STA. 803+00.00 TO STA. 804+00.00

|                           |                          |                  |                    |               |
|---------------------------|--------------------------|------------------|--------------------|---------------|
| F.A.P. RTE. 734           | SECTION 77-2-2 & 77-2B-1 | COUNTY WINNEBAGO | TOTAL SHEETS 530   | SHEET NO. 432 |
|                           |                          |                  | CONTRACT NO. 64813 |               |
| ILLINOIS FED. AID PROJECT |                          |                  |                    |               |

z:\projects\1254\segment 1\sheet\civil\section\0264813-sht-xssht-1L2.dgn