


DATE	
BY	
FINAL SURVEY	
SURVEY	
NOTE BOOK	
NO.	
AREAS CHECKED	

DATE	
BY	
ORIGINAL SURVEY	
SURVEY	
NOTE BOOK	
NO.	
AREAS CHECKED	

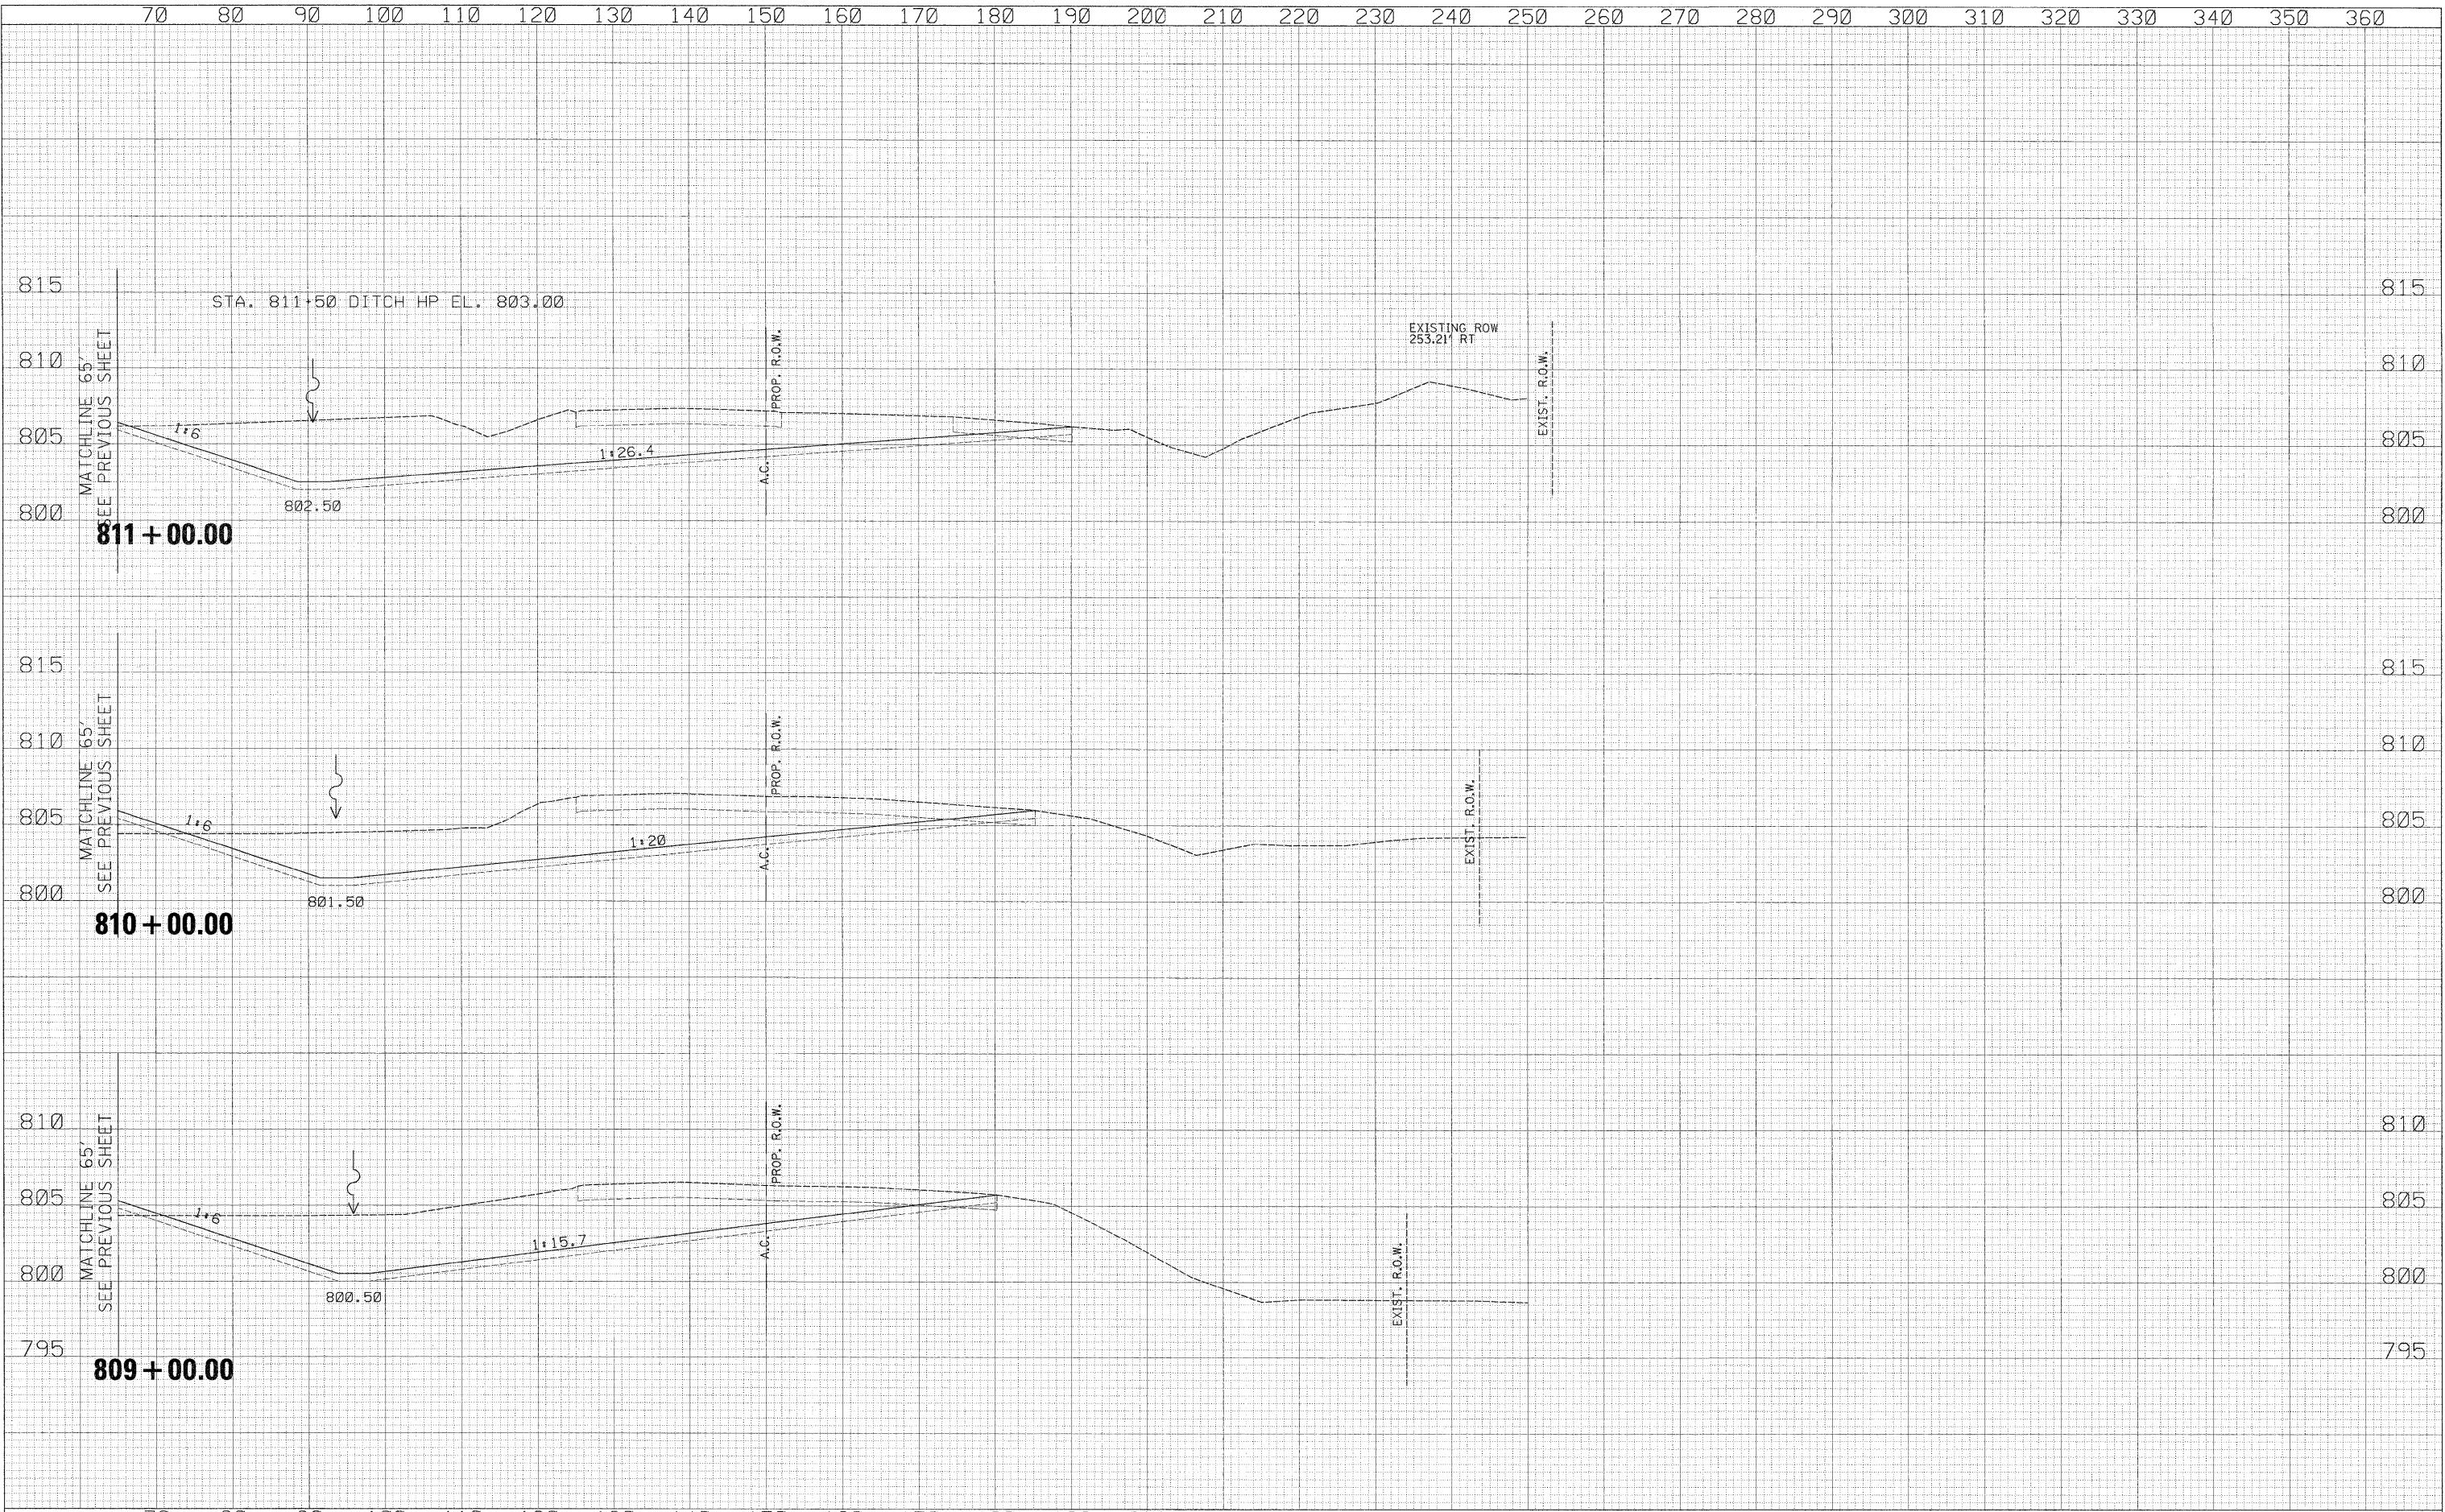

70	80	90	100	110	120	130	140	150	160	170	180	190	200	210	220	230	240	250	260	270	280	290	300	310	320	330	340	350	360	
USER NAME = zuikowad DESIGNED - RDT DRAWN - RDT CHECKED - CC DATE - 01-14-11												REVISIONS REVISED - REVISED - REVISED - REVISED -												STATE OF ILLINOIS DEPARTMENT OF TRANSPORTATION												ILLINOIS ROUTE 2 CROSS SECTIONS												F.A.P. RTE. 734 SECTION 77-2-2 & 77-2B-1 COUNTY WINNEBAGO TOTAL SHEETS 530 SHEET NO. 439 CONTRACT NO. 64813																							
PLOT SCALE = 10.0000' / IN.												PLOT DATE = 2/2/2011												SCALE: H:1"=10', V:1"=8'												SHEET NO. 439 OF 530 SHEETS												STA. 809+00.00 TO STA. 811+00.00												ILLINOIS FED. AID PROJECT											

\\projects\11254\segment 1\sheet\civil\section\0264813-sht-439-IL2.dgn