


DATE	BY
DESIGNED	BY
PLotted	BY
TEMPLATE	AREAS
NOTE BOOK	AREAS
NO.	AREAS

DATE	BY
DESIGNED	BY
PLotted	BY
TEMPLATE	AREAS
NOTE BOOK	AREAS
NO.	AREAS

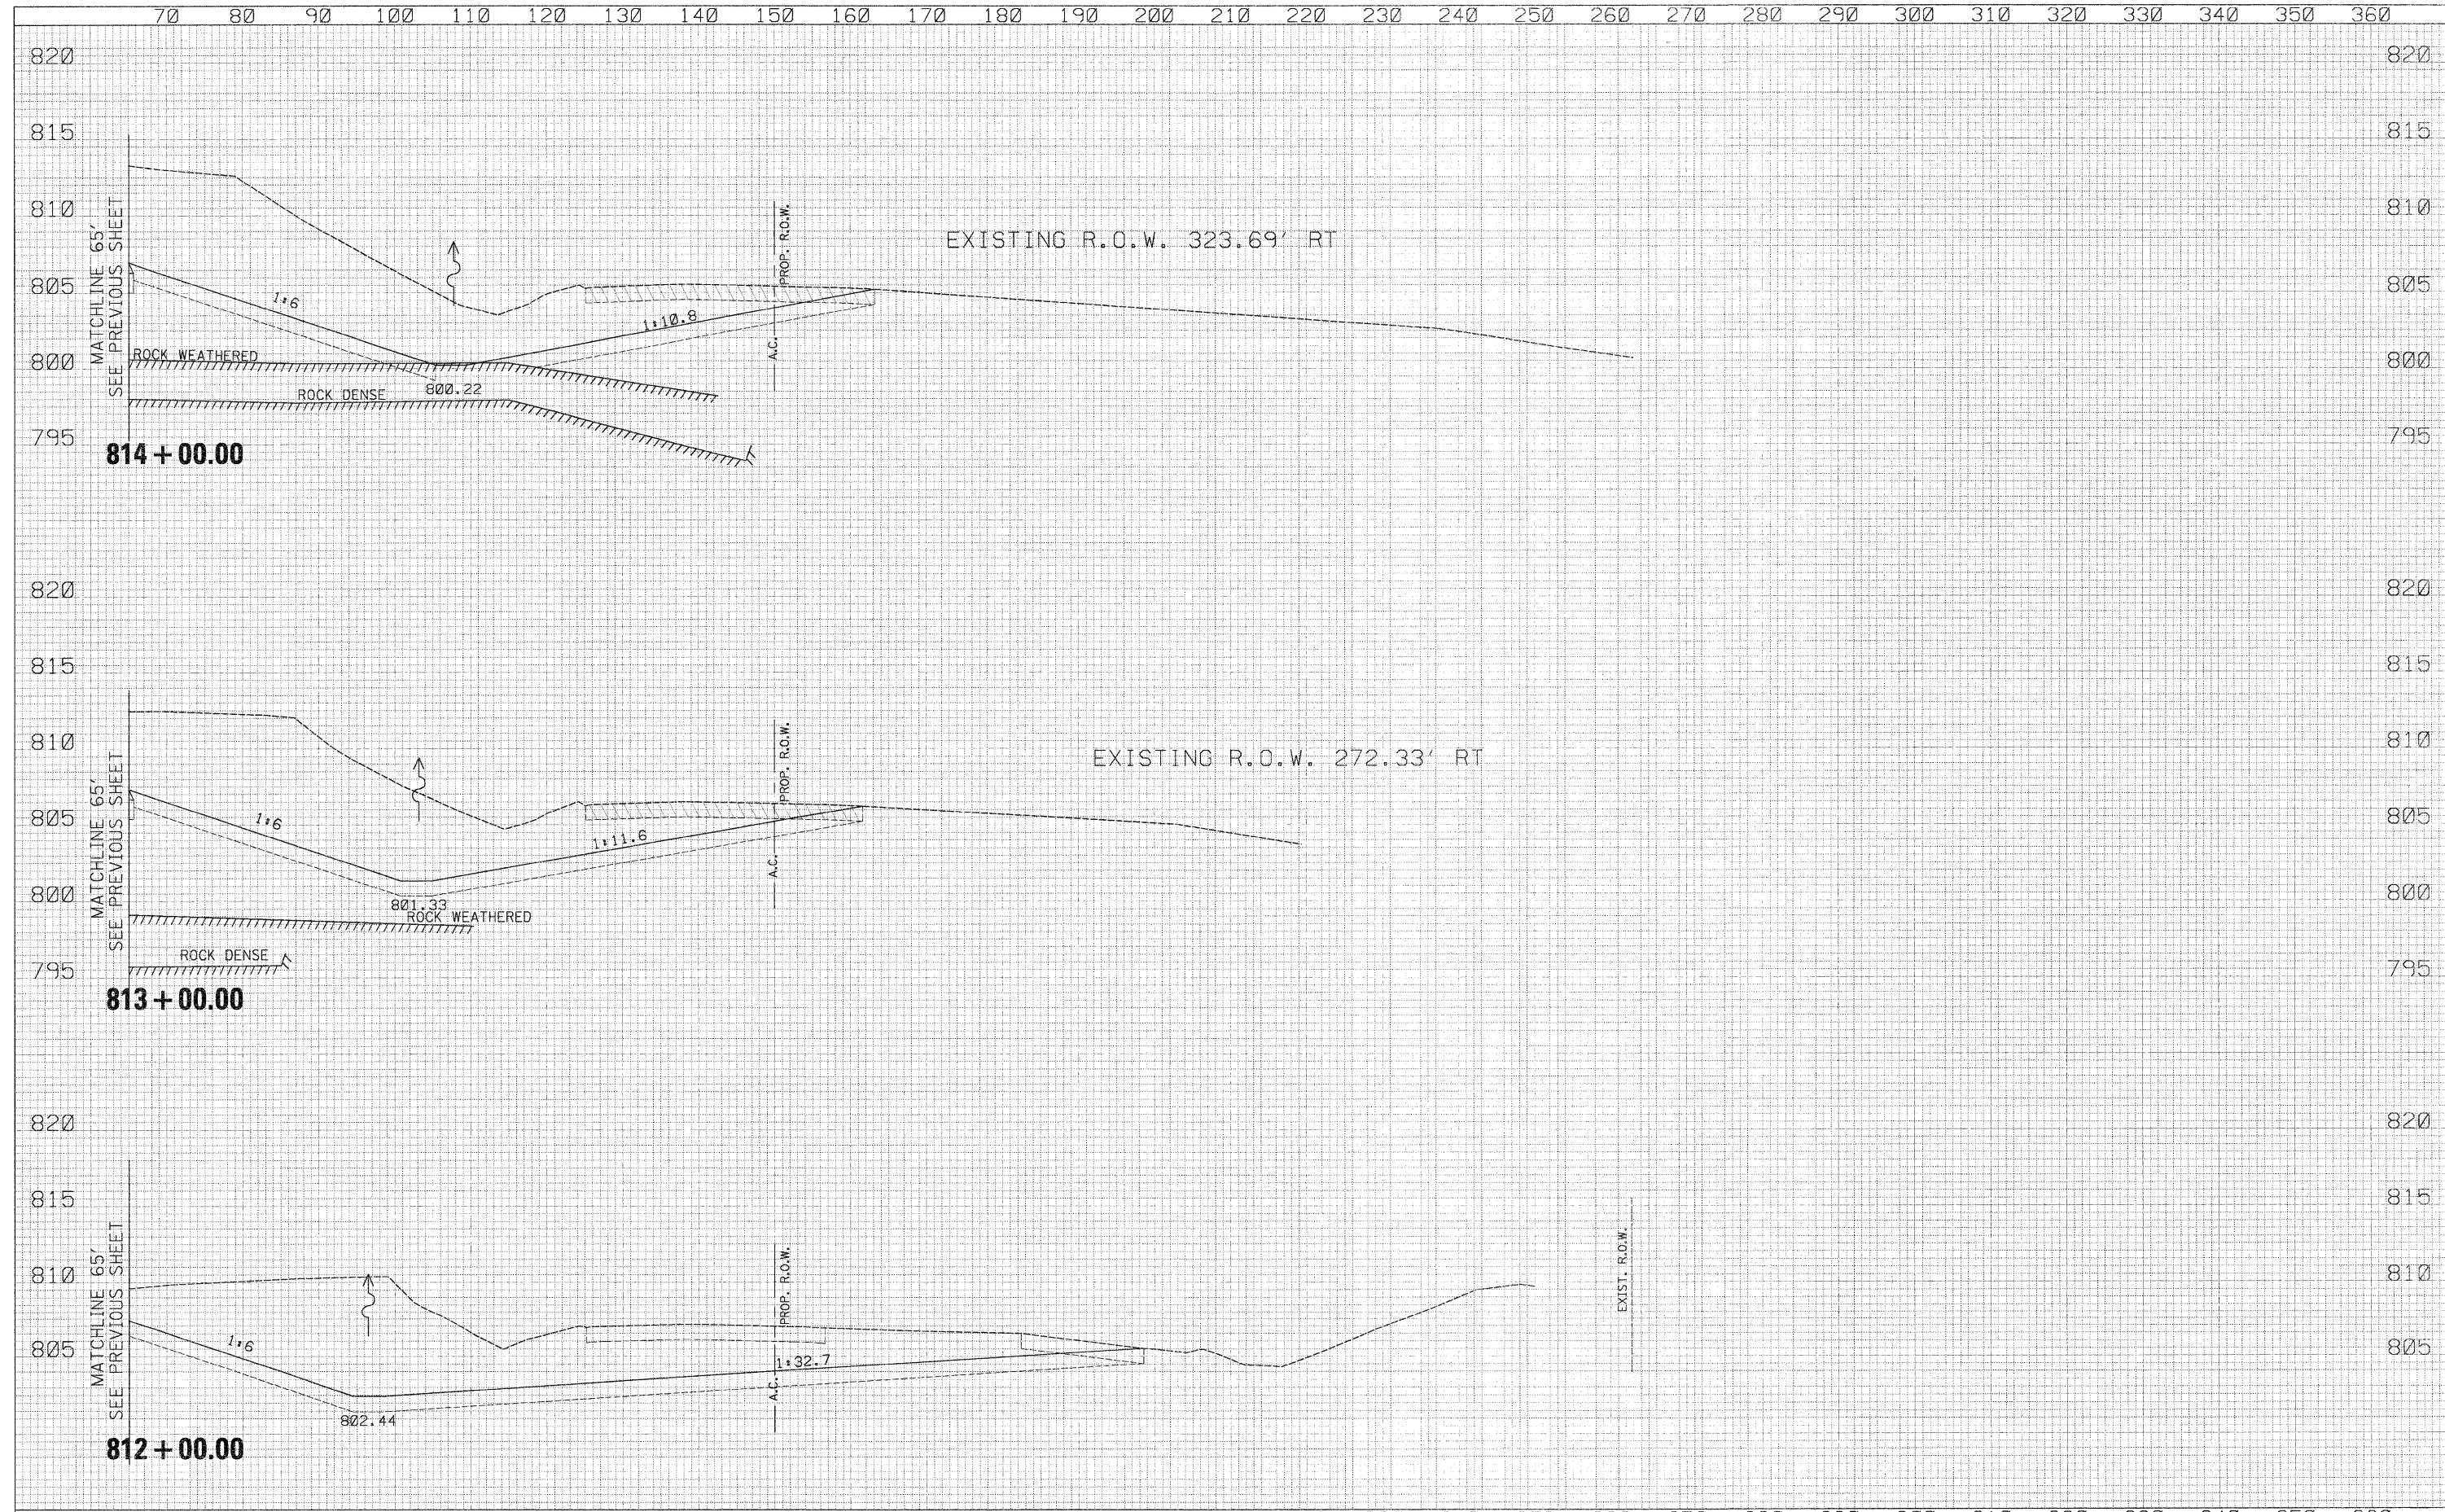

USER NAME = thompard	DESIGNED - RDT	REVISED -	<b>STATE OF ILLINOIS</b> <b>DEPARTMENT OF TRANSPORTATION</b>	ILLINOIS ROUTE 2 CROSS SECTIONS	F.A.P. RTE. 734	SECTION 77-2-2 & 77-2B-1	COUNTY WINNEBAGO	TOTAL SHEETS 530	SHEET NO. 441	
PLOT SCALE = 1/8" = 10.0000' / IN.	DRAWN - RDT	REVISED -			SCALE: 1" = 100'	SHEET NO. 441 OF 530 SHEETS	STA. 812+00.00 TO STA. 814+00.00	CONTRACT NO. 64813		
PLOT DATE = 4/14/2011	CHECKED - GC	REVISED -			ILLINOIS FED. AID PROJECT					
DATE = 01-14-11	DATE = 01-14-11	REVISED -								

\\projects\11254\Segment 1\p\pba\civ\1\section\0264813\_sct-xss-11.2.dgn