


230 220 210 200 190 180 170 160 150 140 130 120 110 100 90 80 70 60 50 40 30 20 10 0 10 20 30 40 50 60

DATE	
BY	
DESIGNED	
DRAWN	
CHECKED	
DATE	
USER NAME	

DATE	
BY	
DESIGNED	
DRAWN	
CHECKED	
DATE	
USER NAME	

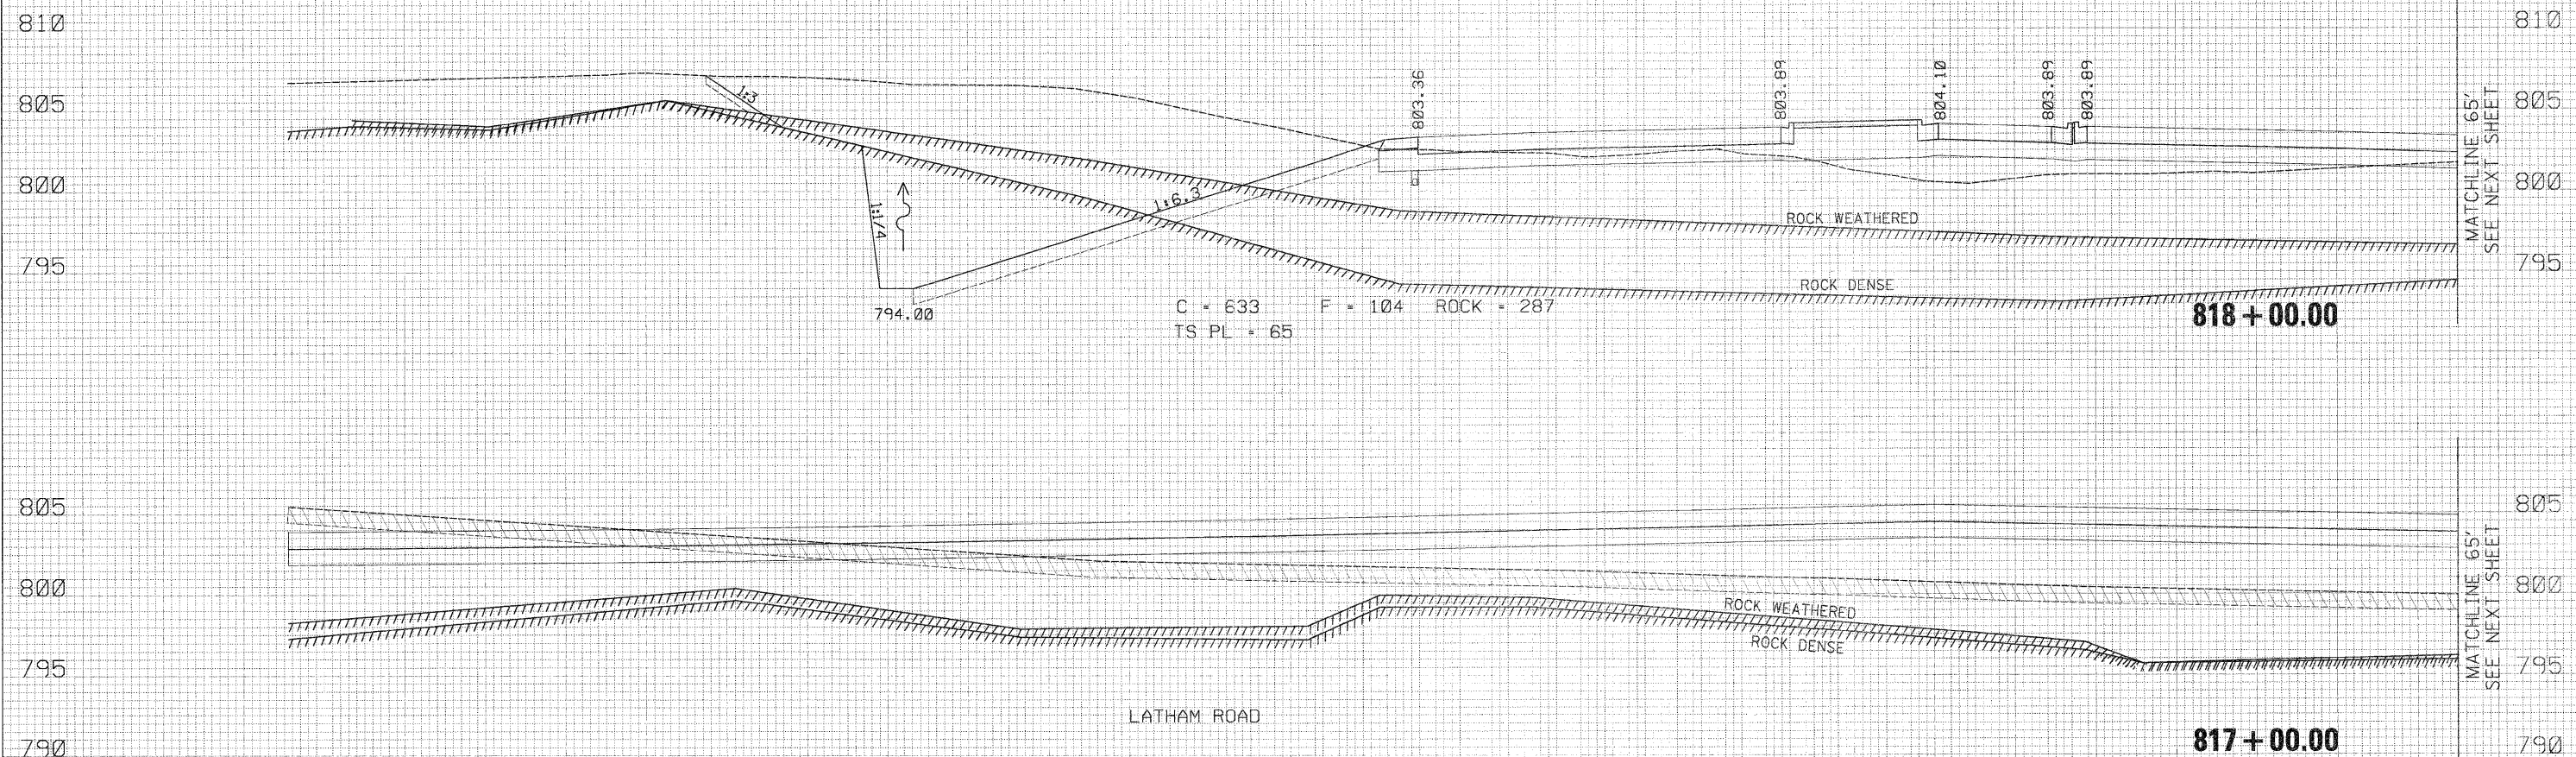

230 220 210 200 190 180 170 160 150 140 130 120 110 100 90 80 70 60 50 40 30 20 10 0 10 20 30 40 50 60

USER NAME = thompson	DESIGNED - RDT	REVISED -
PLOT SCALE = 10.0000' / 1" IN	DRAWN - RDT	REVISED -
PLOT DATE = 4/4/2011	CHECKED - GC	REVISED -
	DATE - 01-14-11	REVISED -

STATE OF ILLINOIS
DEPARTMENT OF TRANSPORTATION

ILLINOIS ROUTE 2
CROSS SECTIONS
SCALE: 1" = 10'
SHEET NO. 444 OF 530 SHEETS | STA. 817+00.00 TO STA. 818+75.00

F.A.P. RTE.	SECTION	COUNTY	TOTAL SHEETS	SHEET NO.
734	77-2-2 & 77-2B-1	WINNEBAGO	530	444
CONTRACT NO. 64813			ILLINOIS FED. AID PROJECT	

\\projects\11254\segment\3\sheet\Civil\ssoc\11254-013-01-112.dgn