


DATE	
BY	
FINAL SURVEY	
PLOTTED	
NOTE BOOK	
AREAS CHECKED	
NO.	

DATE	
BY	
ORIGINAL SURVEY	
PLOTTED	
NOTE BOOK	
AREAS CHECKED	
NO.	

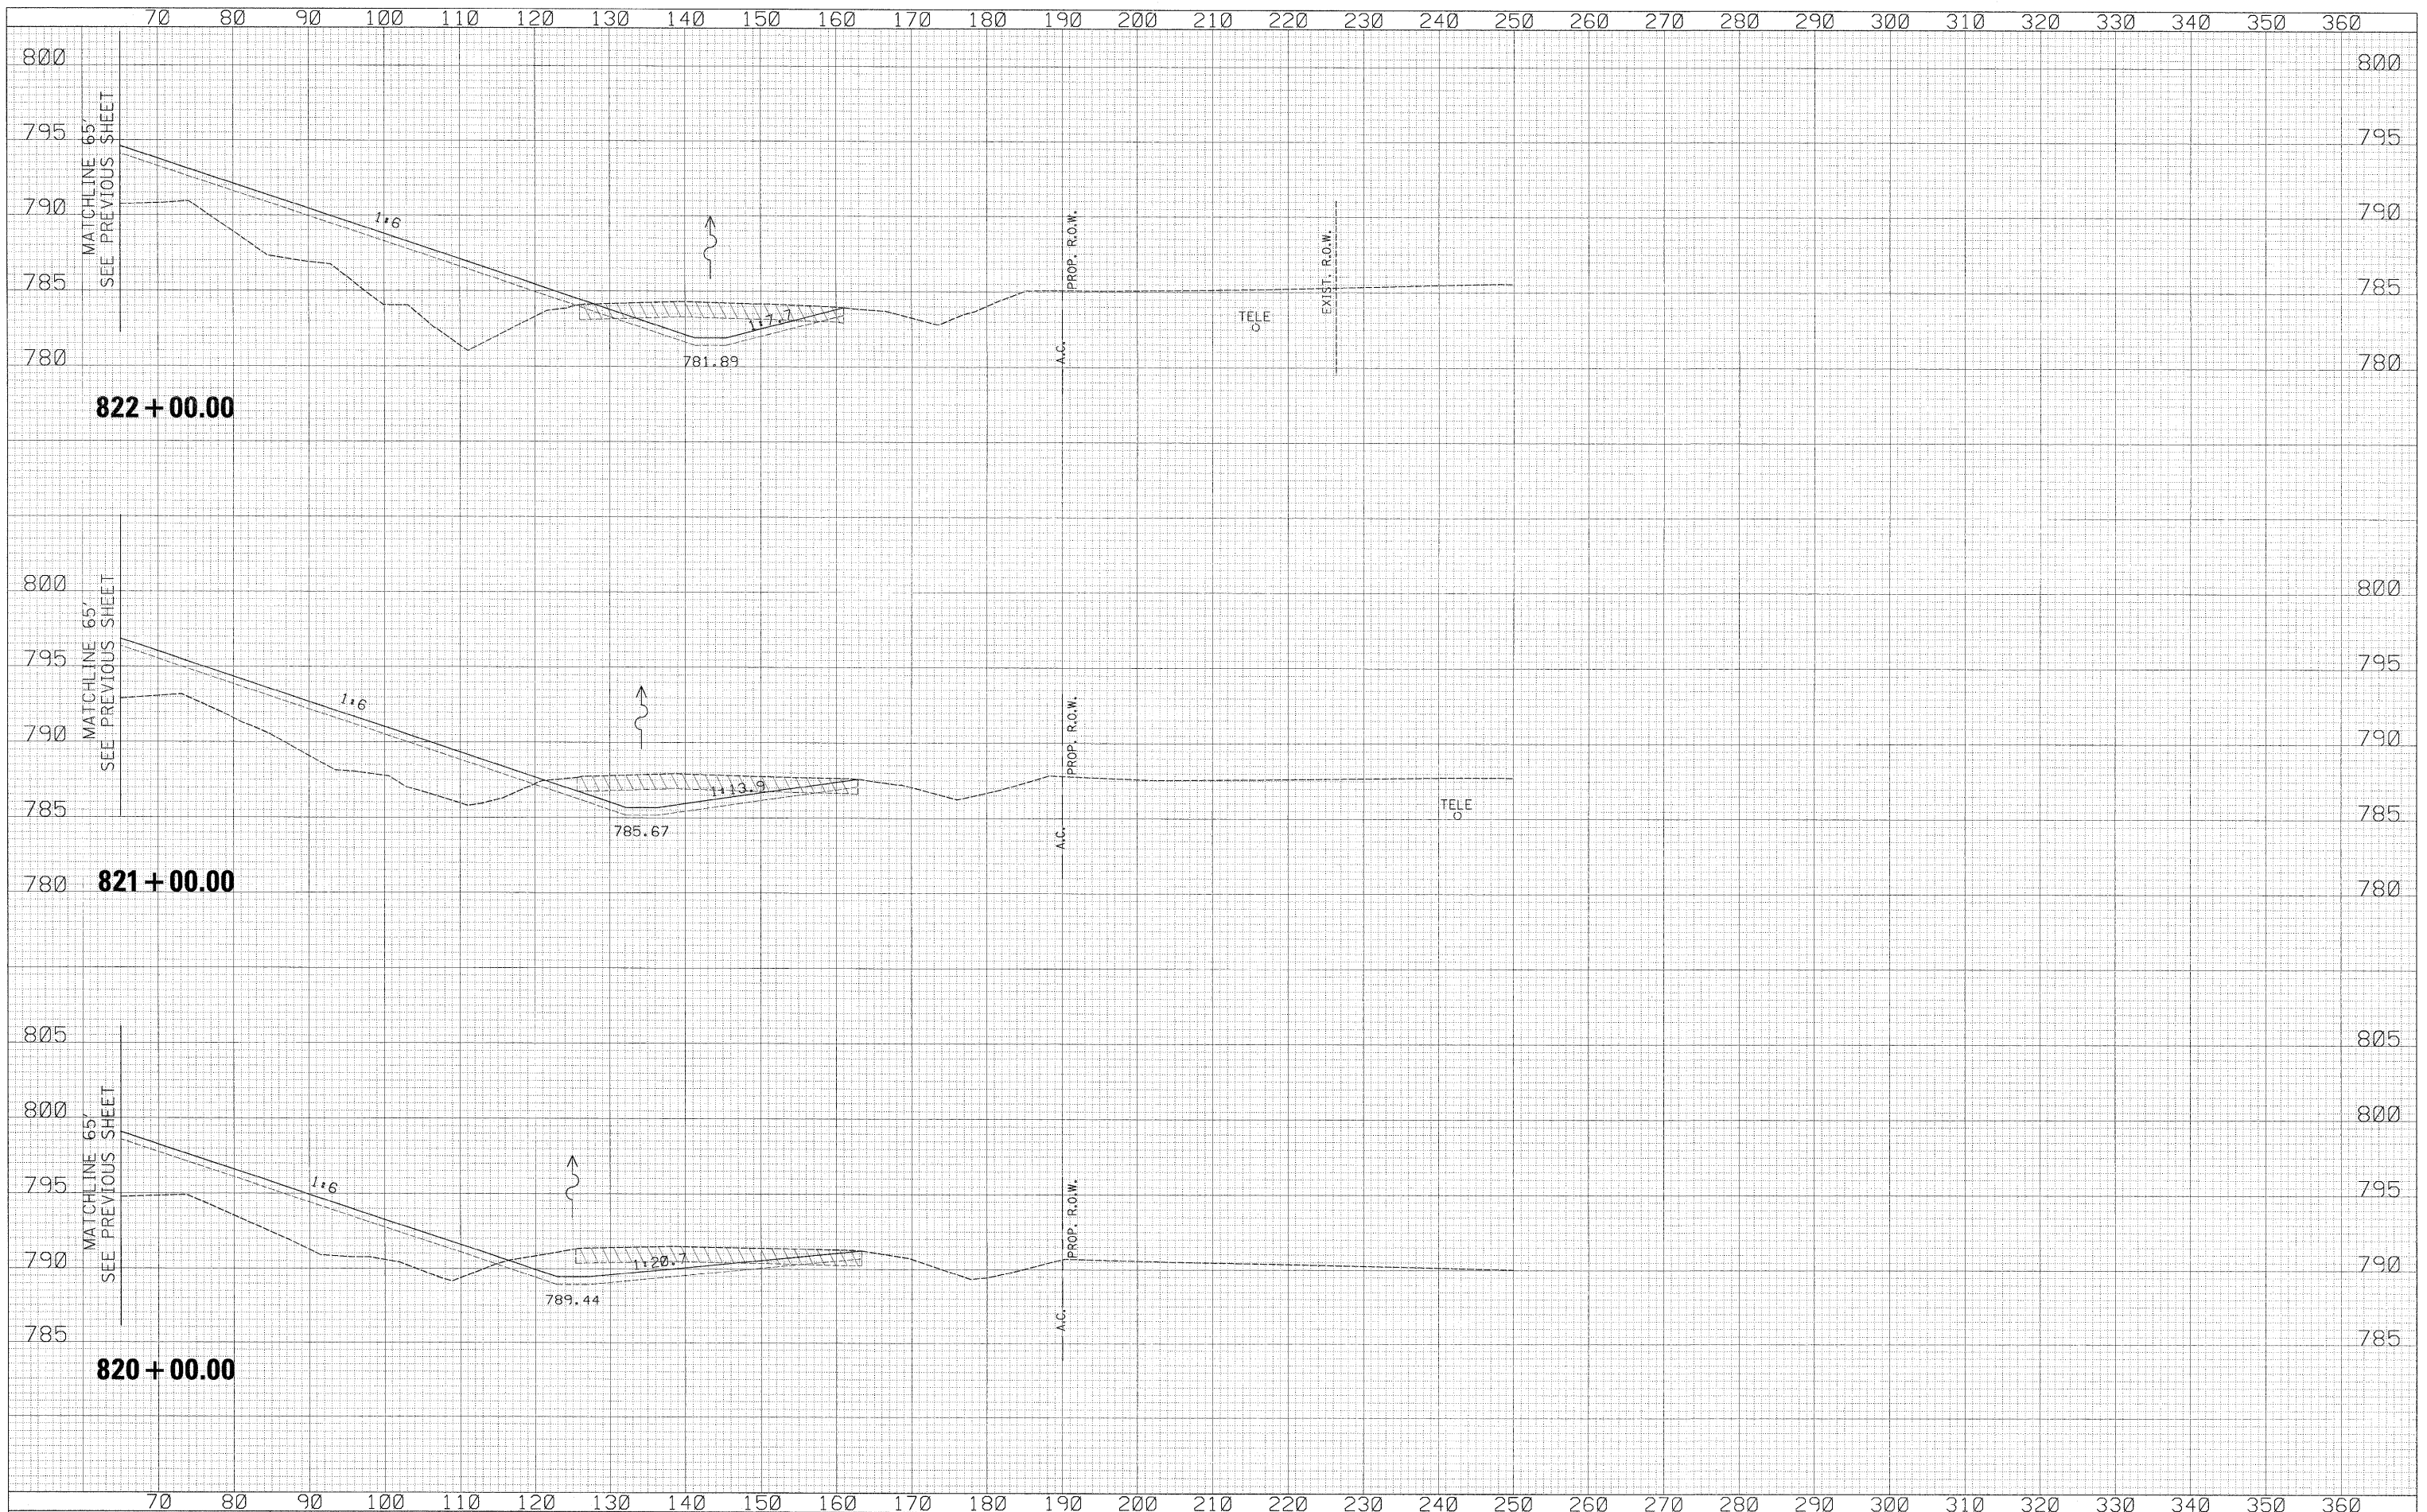

USER NAME = zulkowad	DESIGNED - RDT	REVISED -
	DRAWN - RDT	REVISED -
PLOT SCALE = 10.0000' / IN.	CHECKED - GC	REVISED -
PLOT DATE = 2/2/2011	DATE - 01-14-11	REVISED -

STATE OF ILLINOIS  
DEPARTMENT OF TRANSPORTATION

ILLINOIS ROUTE 2  
CROSS SECTIONS

SCALE: 1/4" = 10' SHEET NO. 449 OF 530 SHEETS STA. 820+00.00 TO STA. 822+00.00

F.A.P. RTE.	SECTION	COUNTY	TOTAL SHEETS	SHEET NO.
734	77-2-2 & 77-2B-1	WINNEBAGO	530	449
CONTRACT NO. 64813				
ILLINOIS FED. AID PROJECT				

\\projects\11254\segment 1\shewts\civil\sec\gon\0284813-sh1-ssht-1L2.dgn