


DATE	
BY	
FINAL SURVEY	
SURVEYED	
PIOTTED	
NOTE BOOK	
NO.	
AREAS CHECKED	

DATE	
BY	
ORIGINAL SURVEY	
SURVEYED	
PIOTTED	
NOTE BOOK	
NO.	
AREAS CHECKED	

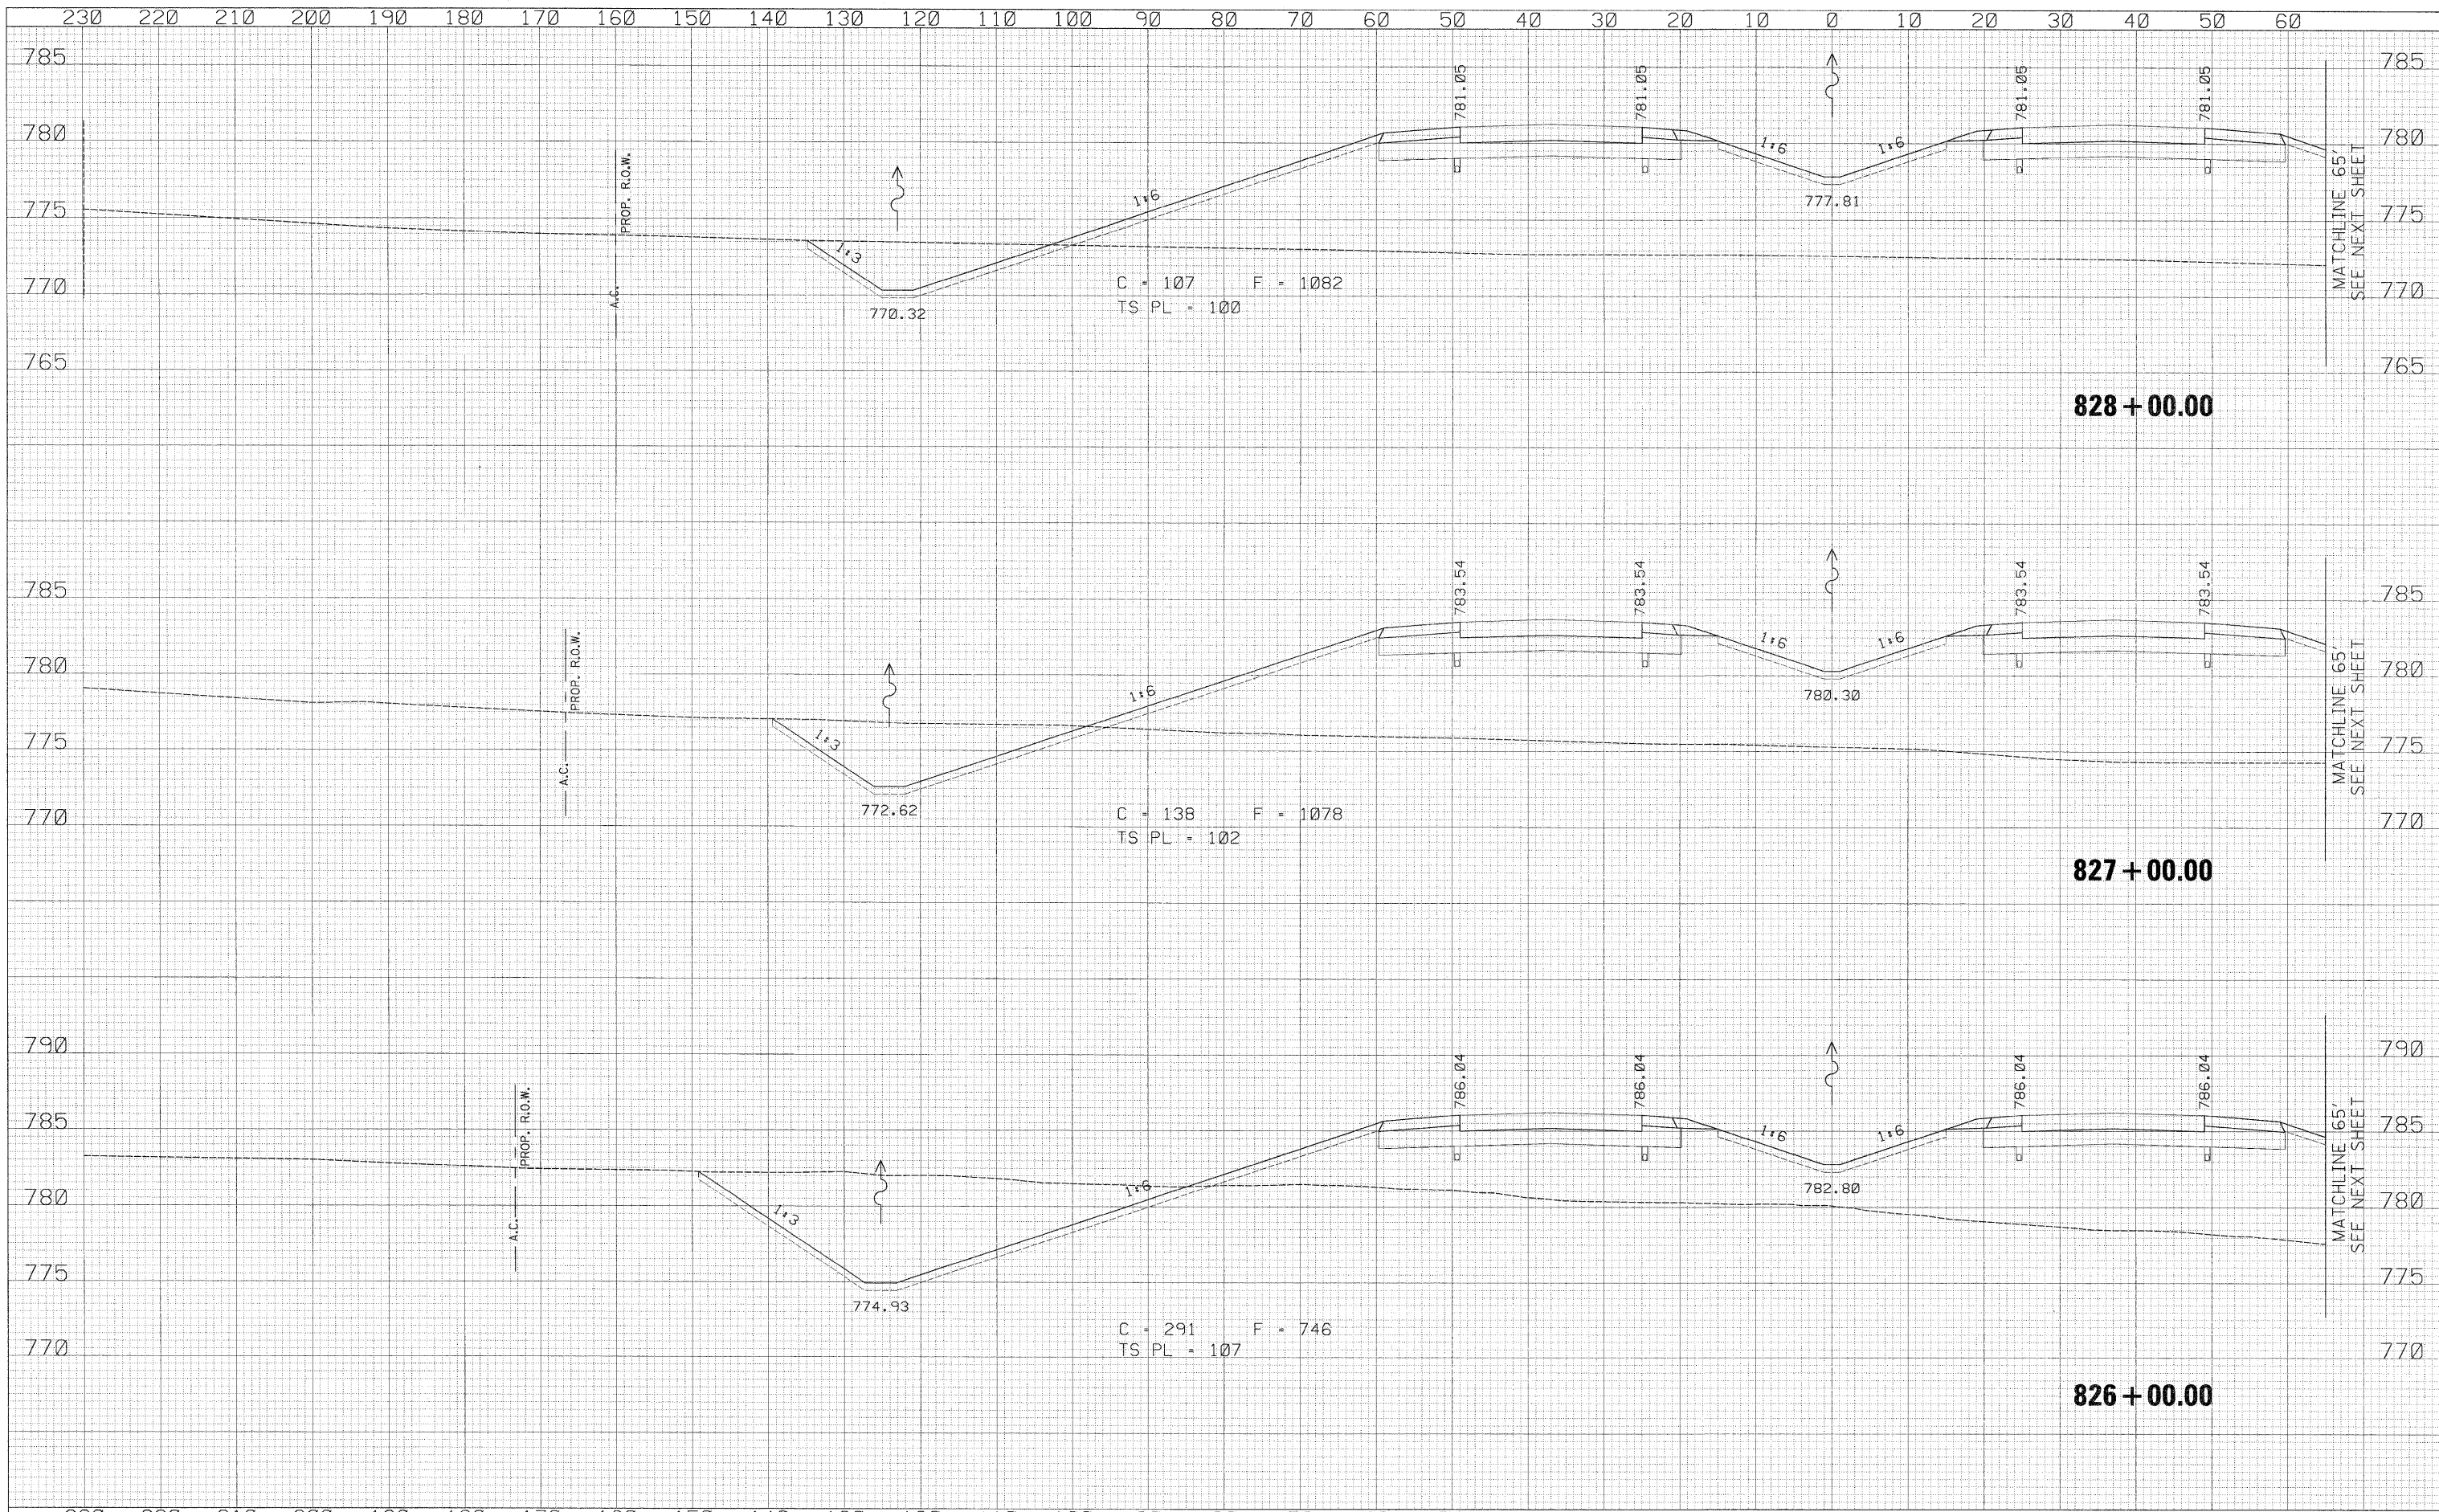

230	220	210	200	190	180	170	160	150	140	130	120	110	100	90	80	70	60	50	40	30	20	10	0	10	20	30	40	50	60																																				
USER NAME = zulkowsd DESIGNED - RDT DRAWN - RDT CHECKED - GC DATE - 01-14-11														REVISIONS REVISED - REVISED - REVISED - REVISED -														STATE OF ILLINOIS DEPARTMENT OF TRANSPORTATION										ILLINOIS ROUTE 2 CROSS SECTIONS										F.A.P. RTE. 734		SECTION 77-2-2 & 77-2B-1		COUNTY WINNEBAGO		TOTAL SHEETS 530		SHEET NO. 452 OF 530 SHEETS		STA. 826+00.00 TO STA. 828+00.00		CONTRACT NO. 64813		SHEET NO.		SHEET NO.	
SCALE: H: 1" = 10', V: 1" = 3'	

\\projects\11254\segment 1\sheet\civil\section\026-813-sht-xssht-1L2.dgn