


DATE	
BY	
NO. _____	
FINAL SURVEY	
SAVED SURVEY	
NOTE BOOK	
TEMPLATE	
AREAS CHECKED	

DATE	
BY	
NO. _____	
ORIGINAL SURVEY	
SAVED SURVEY	
NOTE BOOK	
TEMPLATE	
AREAS CHECKED	



831 + 00.00

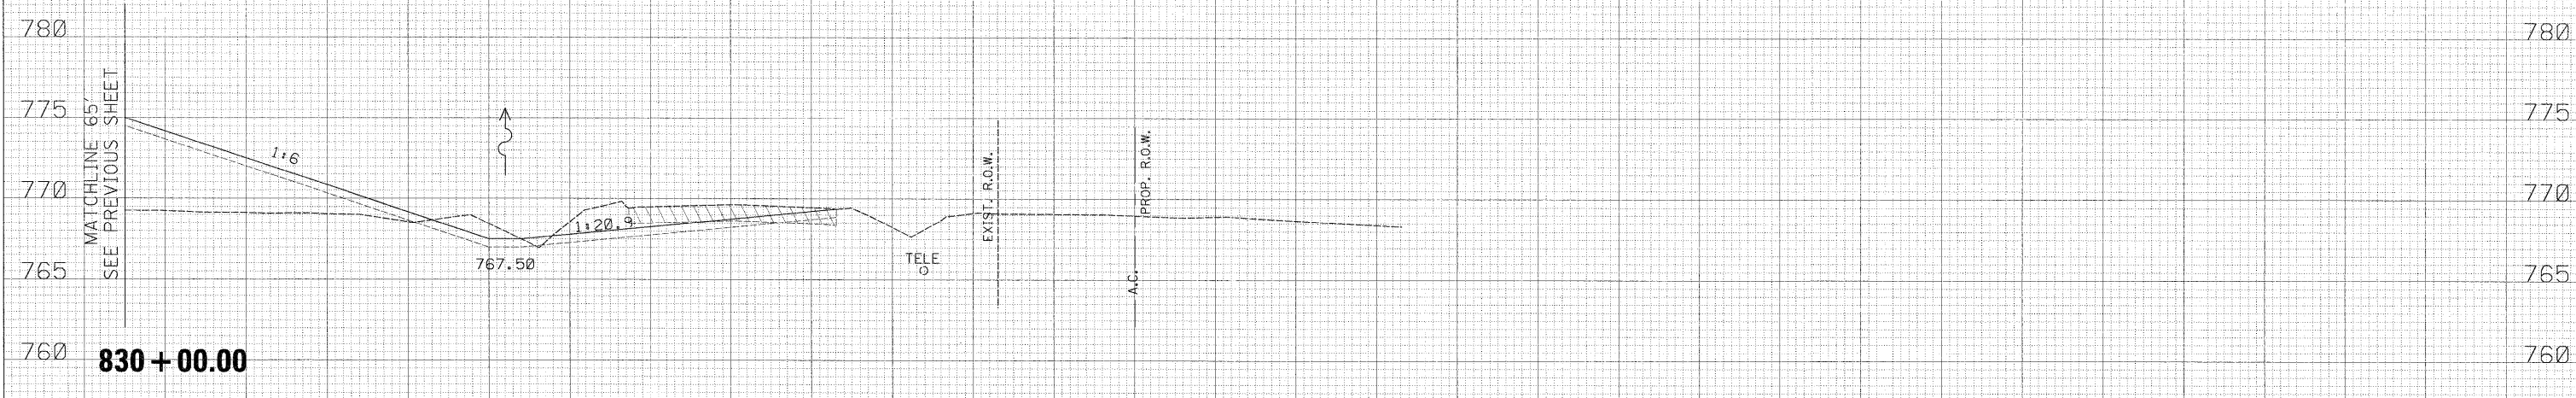

830 + 00.00



829 + 00.00

70 80 90 100 110 120 130 140 150 160 170 180 190 200 210 220 230 240 250 260 270 280 290 300 310 320 330 340 350 360

USER NAME = zulkowsd	DESIGNED - RDT	REVISED -
PLOT SCALE = 10.0000' / IN.	DRAWN - RDT	REVISED -
PLOT DATE = 2/2/2011	CHECKED - GC	REVISED -
	DATE - 01-14-11	REVISED -

**STATE OF ILLINOIS
DEPARTMENT OF TRANSPORTATION**

ILLINOIS ROUTE 2
CROSS SECTIONS

SCALE: $\frac{1}{4}'' = 10'$ SHEET NO. 455 OF 530 SHEETS STA. 829+00.00 TO STA. 831+00.00

F.A.P. RTE.	SECTION	COUNTY	TOTAL SHEETS	SHEET NO.
734	77-2-2 & 77-28-1	WINNEBAGO	530	455
				CONTRACT NO. 64813
ILLINOIS FED. AID PROJECT				

1:\projects\11254\segment 1\sheet\civil\section\11254R13-sht-xsht-IL2.dgn