


DATE	
BY	
FINAL SURVEY	
NO. E BOOK	
NO.	
SUPPVED	
TEMP DATE	
AREAS CHECKED	

DATE	
BY	
ORIGINAL SURVEY	
NO. E BOOK	
NO.	
SUPPVED	
TEMP DATE	
AREAS CHECKED	

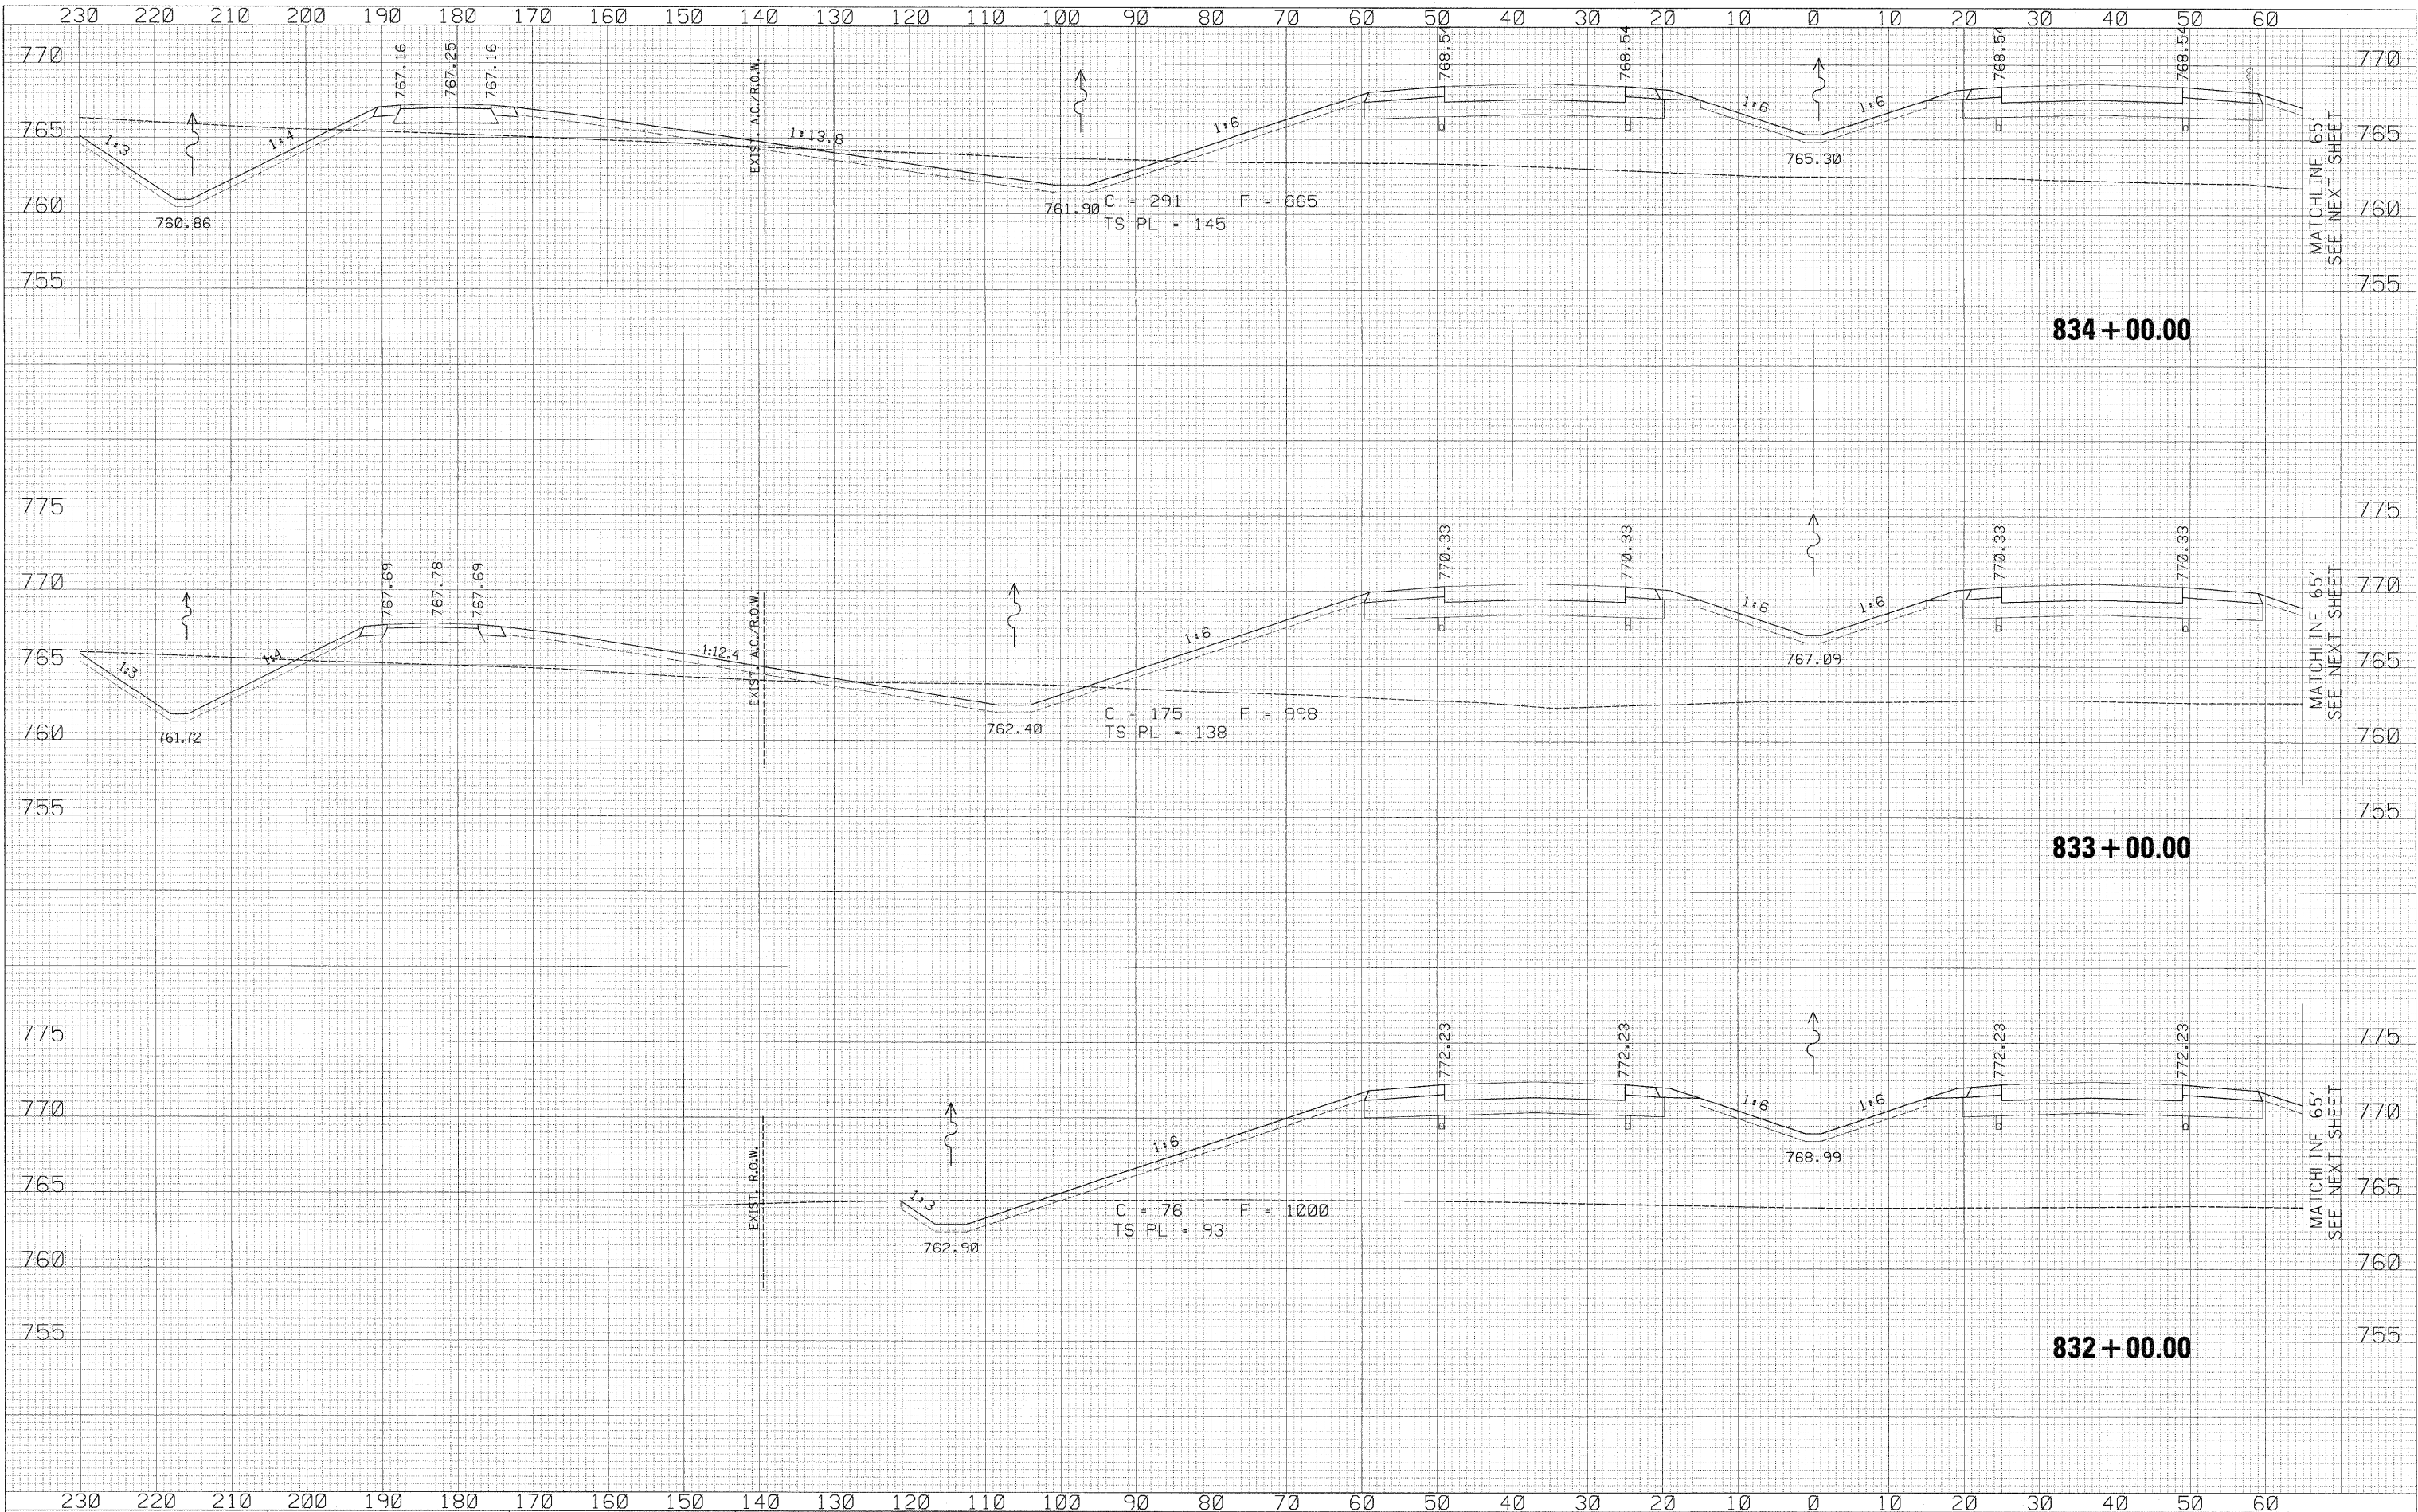

USER NAME = zulkowad	DESIGNED - RDT	REVISED -	STATE OF ILLINOIS DEPARTMENT OF TRANSPORTATION	ILLINOIS ROUTE 2 CROSS SECTIONS		F.A.P. NO. 734	SECTION 77-2-2 & 77-2B-1	COUNTY WINNEBAGO	TOTAL SHEETS 530	SHEET NO. 456
PLT SCALE = 10.0000' / IN.	DRAWN - RDT	REVISED -		SCALE: 1" = 10'	SHEET NO. 456 OF 530 SHEETS	STA. 832+00.00 TO STA. 834+00.00	CONTRACT NO. 64813		ILLINOIS FED. AID PROJECT	
PLT DATE = 2/2/2011	CHECKED - GC	REVISED -								
	DATE - 01-14-11	REVISED -								

\\projects\11254\segment 1\sheet\civil\section\0264813-sht-xxsht-LL2.dgn