
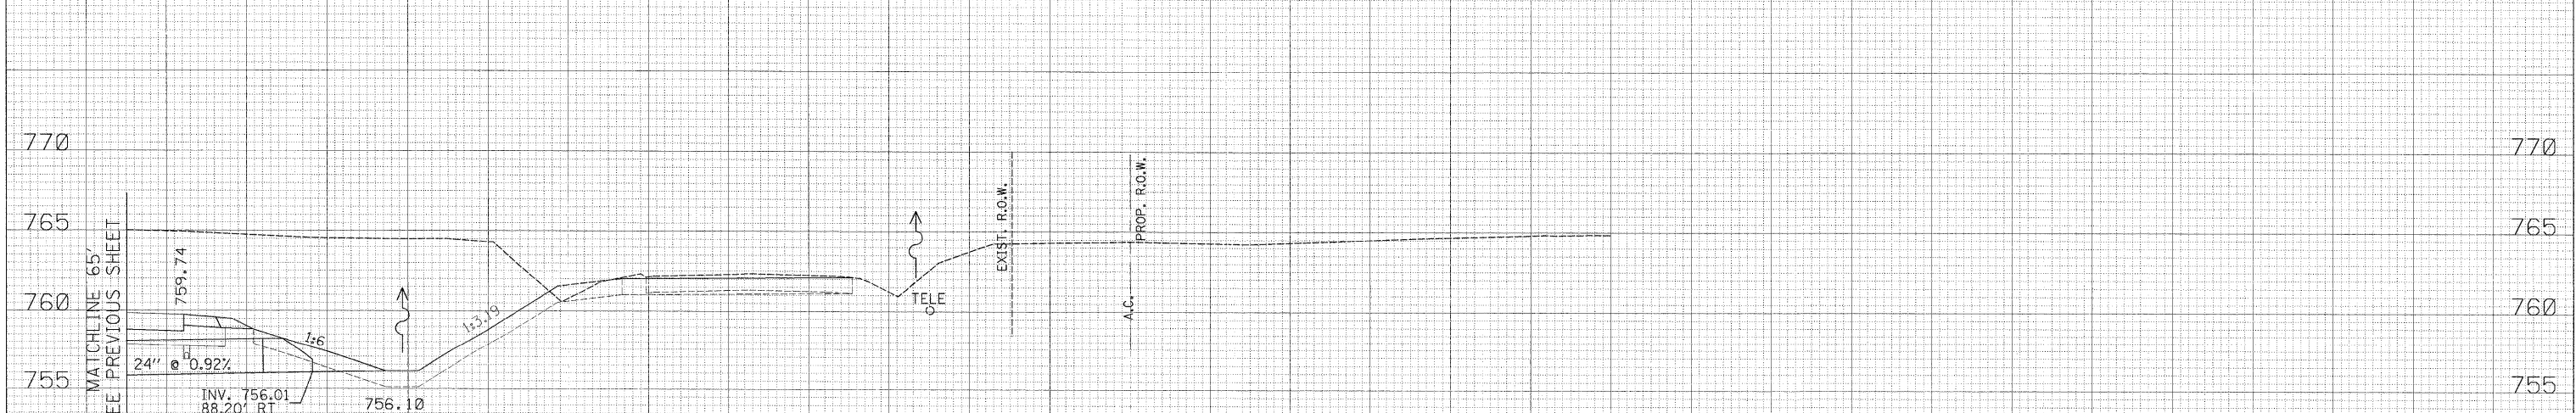


70 80 90 100 110 120 130 140 150 160 170 180 190 200 210 220 230 240 250 260 270 280 290 300 310 320 330 340 350 360

FINAL SURVEY	SURVEYED	DATE
NOTE BOOK	NO. _____	
AREAS CHECKED		

ORIGINAL SURVEY	SURVEYED	DATE
NOTE BOOK	NO. _____	
AREAS CHECKED		

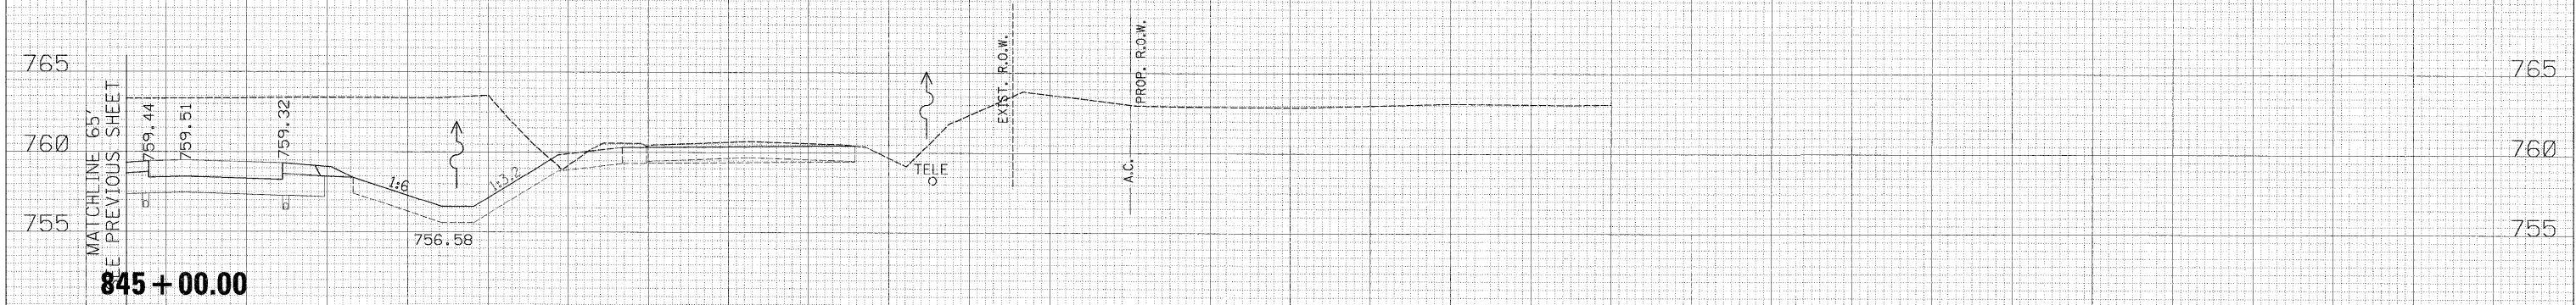

70 80 90 100 110 120 130 140 150 160 170 180 190 200 210 220 230 240 250 260 270 280 290 300 310 320 330 340 350 360

USER NAME = zulkowd	DESIGNED - RDT	REVISED -
PLOT SCALE = 10.0000' / IN.	DRAWN - RDT	REVISED -
PLOT DATE = 2/2/2011	CHECKED - GC	REVISED -
	DATE - 01-14-11	REVISED -

STATE OF ILLINOIS  
DEPARTMENT OF TRANSPORTATION

ILLINOIS ROUTE 2  
CROSS SECTIONS

SCALE:  $\frac{1}{4}'' = 10'$  SHEET NO. 467 OF 530 SHEETS STA. 844+00.00 TO STA. 845+06.63

F.A.P. RTE.	SECTION	COUNTY	TOTAL SHEETS	SHEET NO.
734	77-2-2 & 77-2B-1	WINNEBAGO	530	467
				CONTRACT NO. 64813

\\projects\11254\segment 1\sheet\civil\section\0264813-sht-xssht-IL2.dgn