


FINAL SURVEY	DATE
SURVEYED	
PLotted	
NOTE BOOK	
AREAS CHECKED	
NO.	

ORIGINAL SURVEY	DATE
SURVEYED	
PLotted	
NOTE BOOK	
AREAS CHECKED	
NO.	

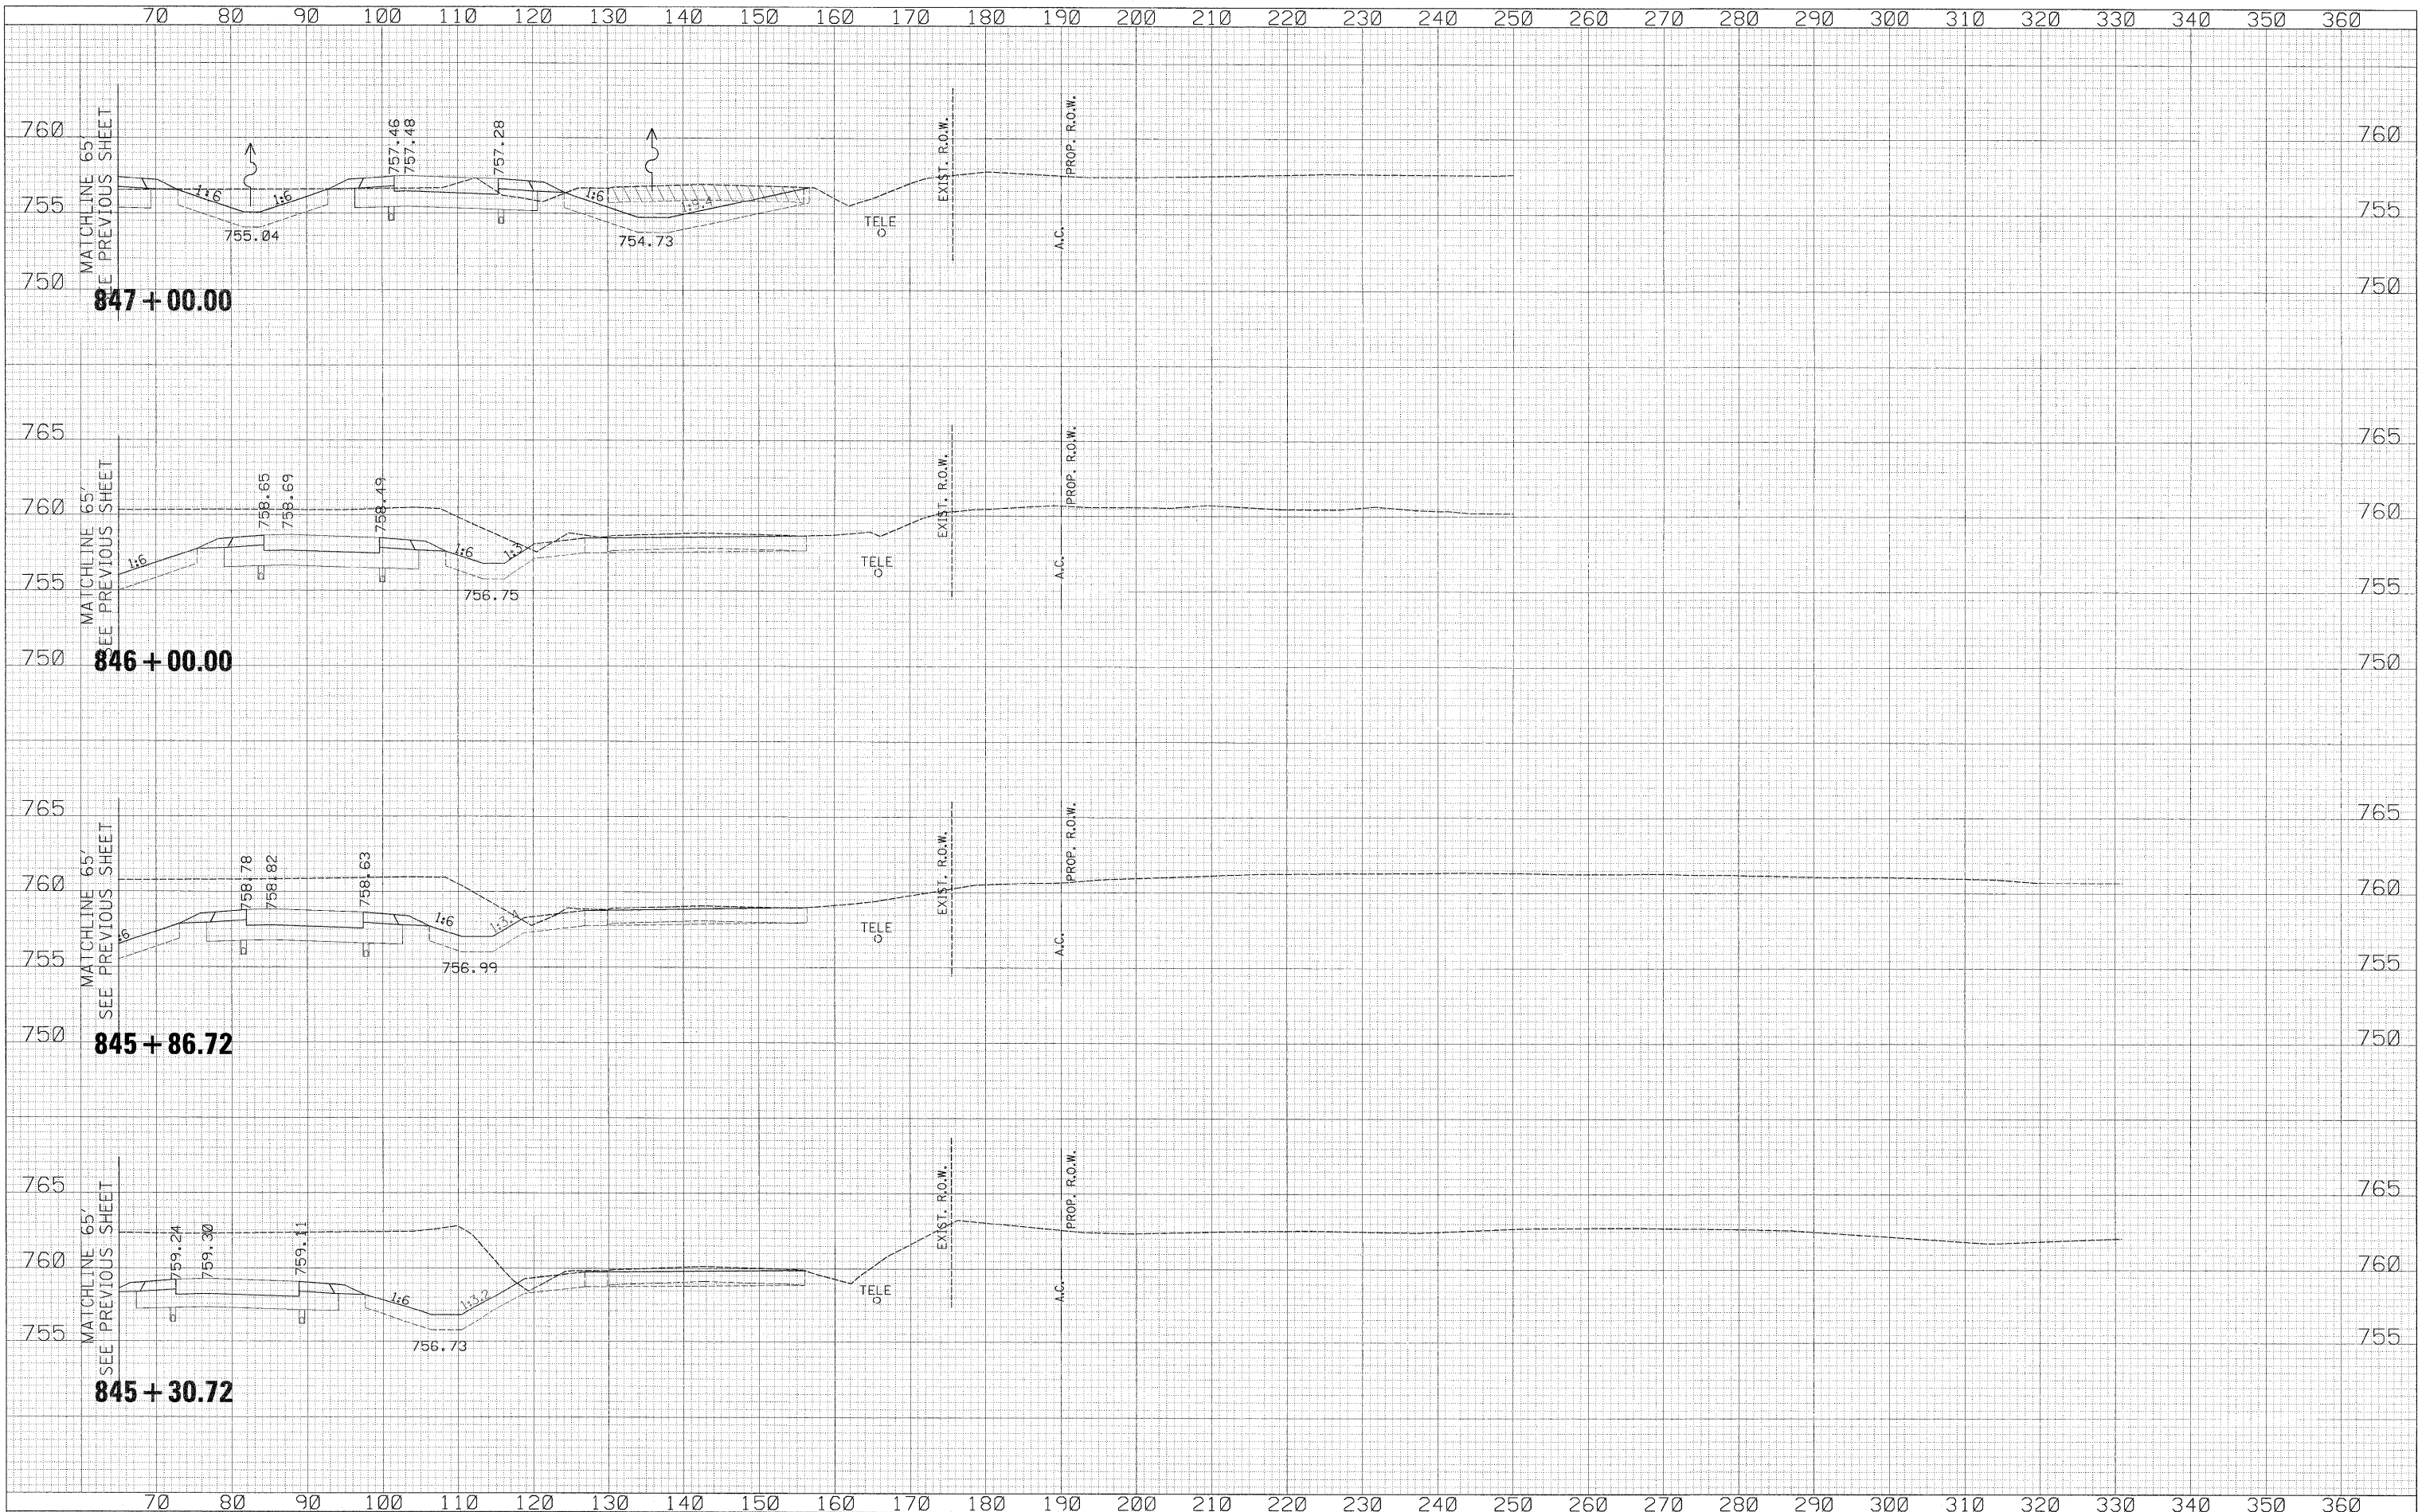

USER NAME = zulkowd	DESIGNED - RDT	REVISED -	<b>STATE OF ILLINOIS</b> <b>DEPARTMENT OF TRANSPORTATION</b>	ILLINOIS ROUTE 2 CROSS SECTIONS	F.A.P. RTE. 734	SECTION 77-2-2 & 77-2B-1	COUNTY WINNEBAGO	TOTAL SHEETS 530	SHEET NO. 469	
PLOT SCALE = 10.0000' / IN.	DRAWN - RDT	REVISED -			SCALE: H: 1" = 10'	SHEET NO. 469 OF 530 SHEETS	STA. 845+30.72 TO STA. 847+00.00	CONTRACT NO. 64813		
PLOT DATE = 2/2/2011	CHECKED - GC	REVISED -			ILLINOIS FED. AID PROJECT					
	DATE - 01-14-11	REVISED -								

\\projects\11254\segment 1\sheet\civil\section\0284813-sht-xssht-1L2.dgn