


FINAL	DATE
REVISED	BY
SURVEY	
PLOTTED	
TEMPLATE	
NOTE BOOK	
AREAS	
CHECKED	
NO.	

ORIGINAL	DATE
SURVEY	BY
PLOTTED	
TEMPLATE	
NOTE BOOK	
AREAS	
CHECKED	
NO.	

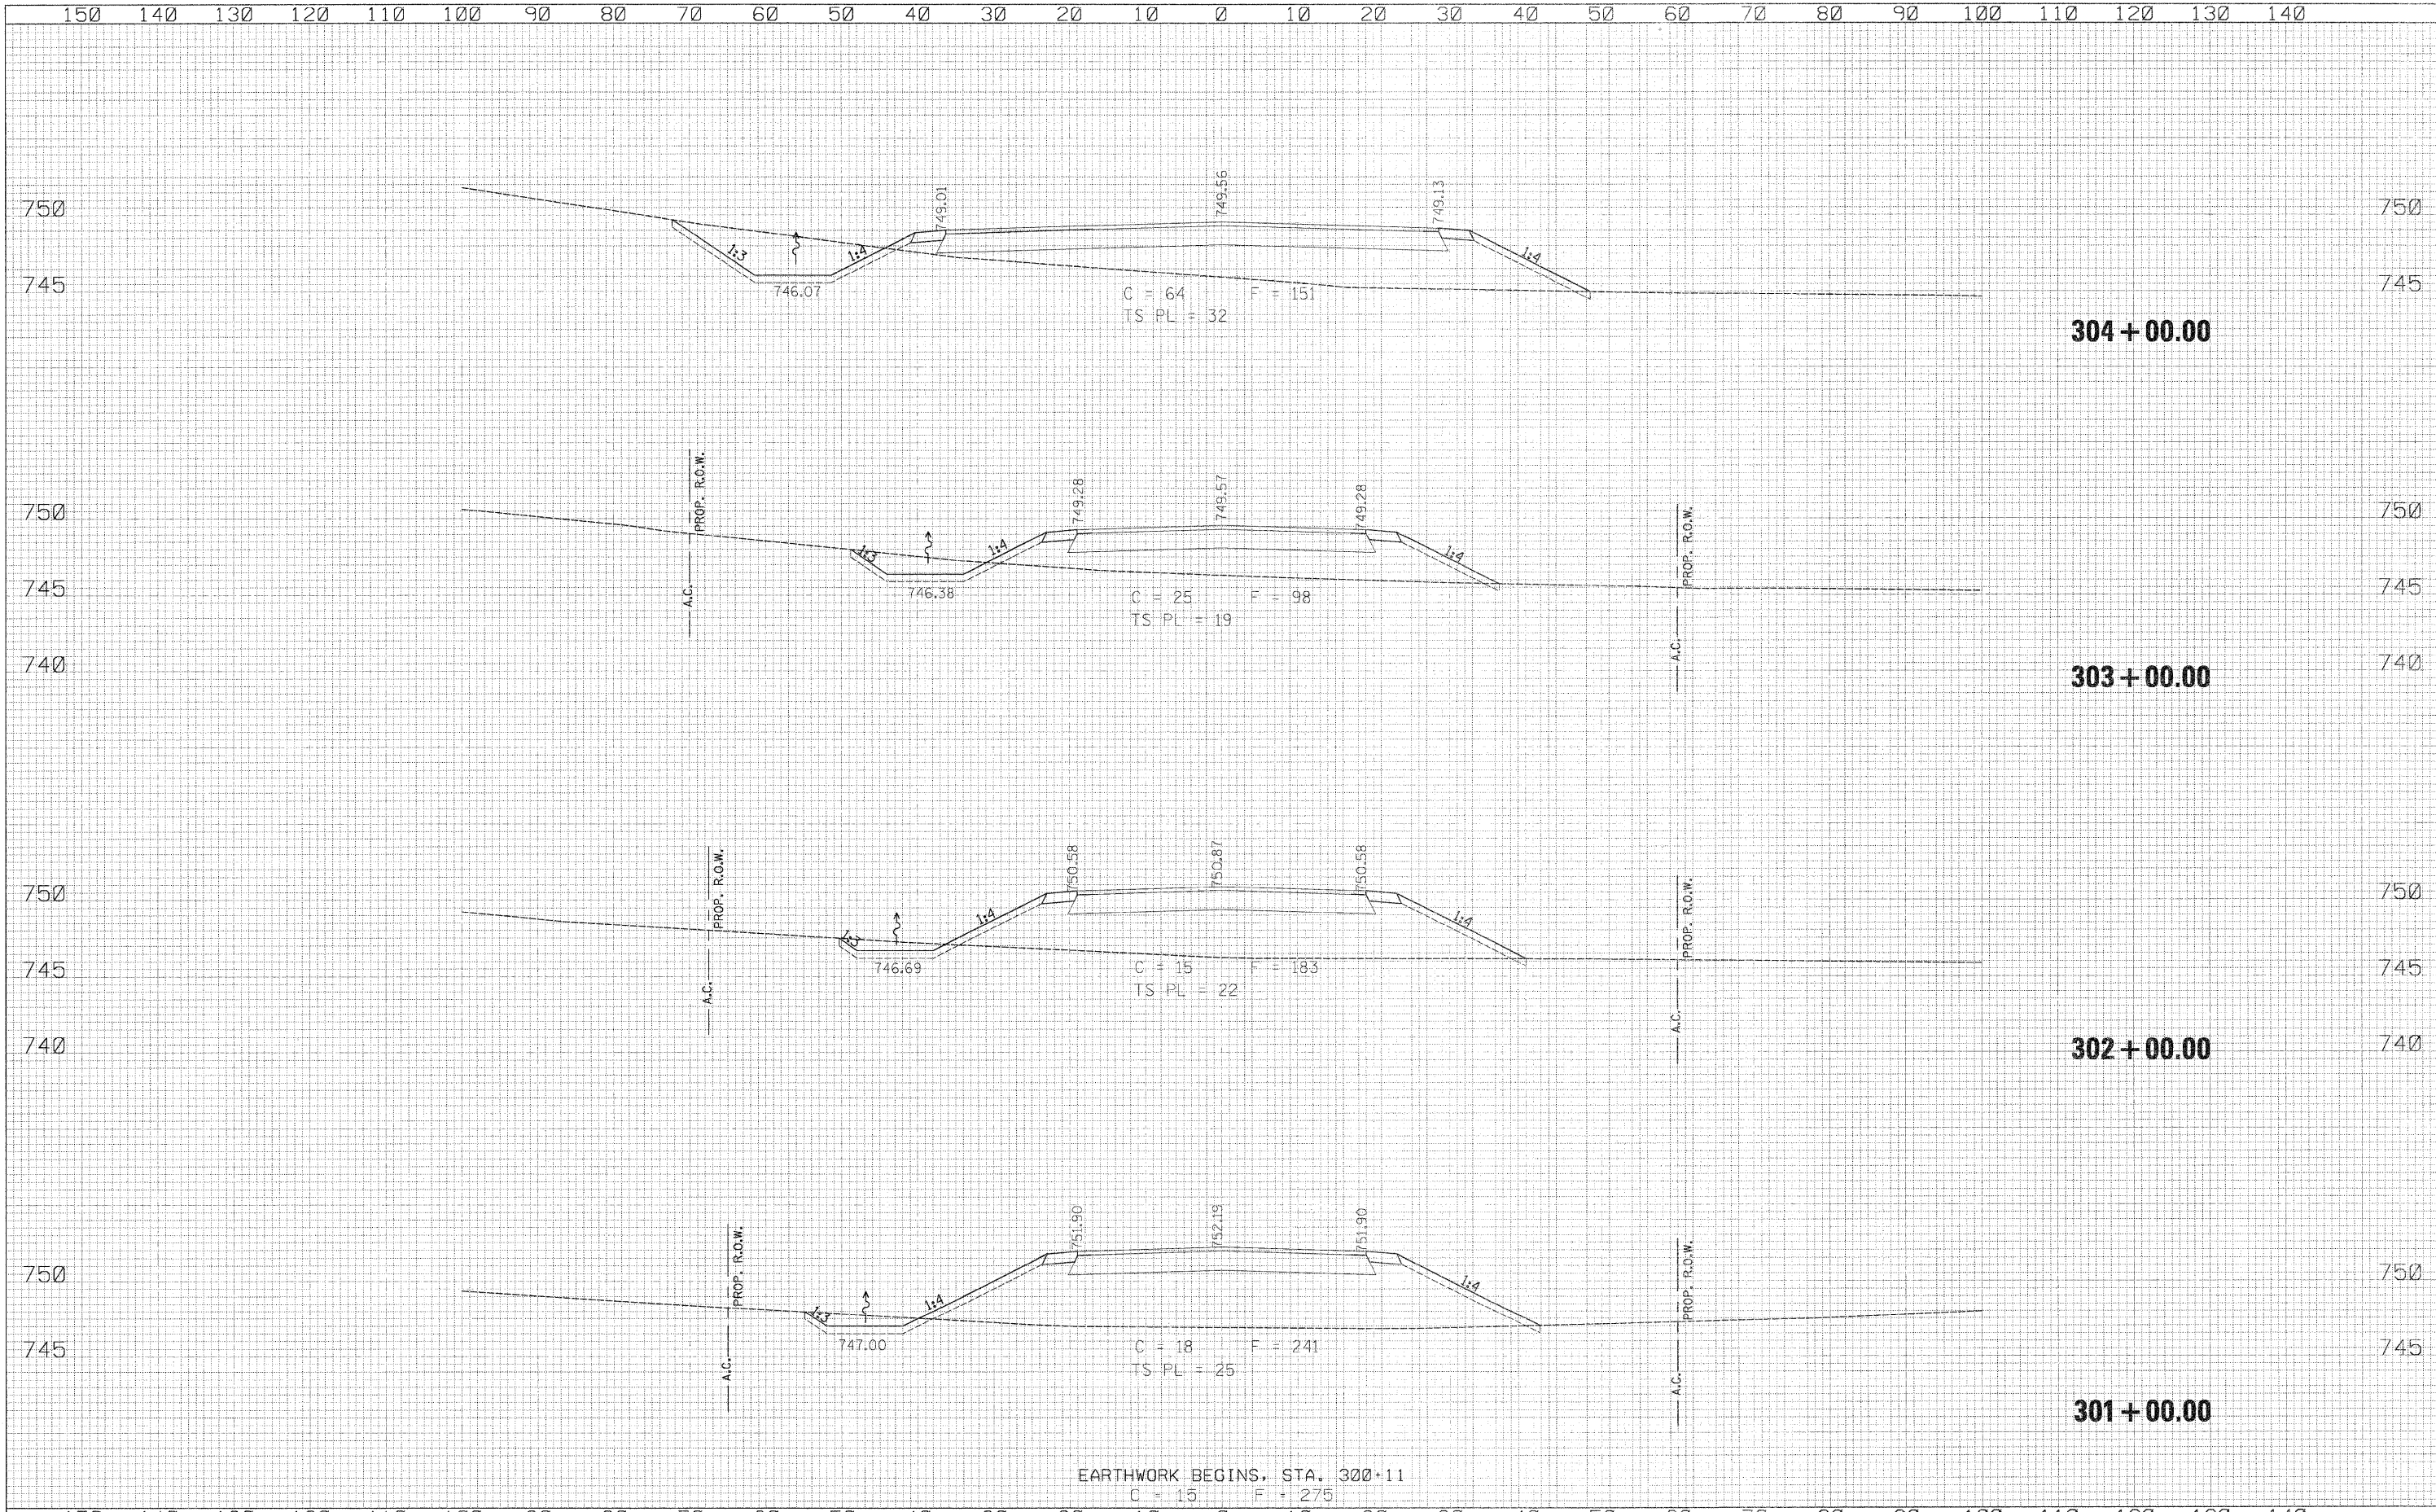

USER NAME = unampara	DESIGNED RDT	REVISED	STATE OF ILLINOIS DEPARTMENT OF TRANSPORTATION	CASTLE DRIVE CROSS SECTIONS	F.A.P. RTE. 734	SECTION 77-2-2 & 77-2B-1	COUNTY WINNEBAGO	TOTAL SHEETS 530	SHEET NO. 476	
PLOT SCALE = 1/2" = 10'	DRAWN RDT	REVISED			SCALE: 1/2" = 10'	SHEET NO. 476 OF 530 SHEETS	STA. 301+00.00 TO STA. 304+00.00	CONTRACT NO. 64813		
PLOT DATE = 4/14/2011	CHECKED GC	REVISED			ILLINOIS FED. AID PROJECT					
DATE 01-14-11	DATE 01-14-11	REVISED								