


DATE	
BY	
SUPERVISED	
DESIGNED	
DRAWN	
CHECKED	
DATE	

DATE	
BY	
SUPERVISED	
DESIGNED	
DRAWN	
CHECKED	
DATE	

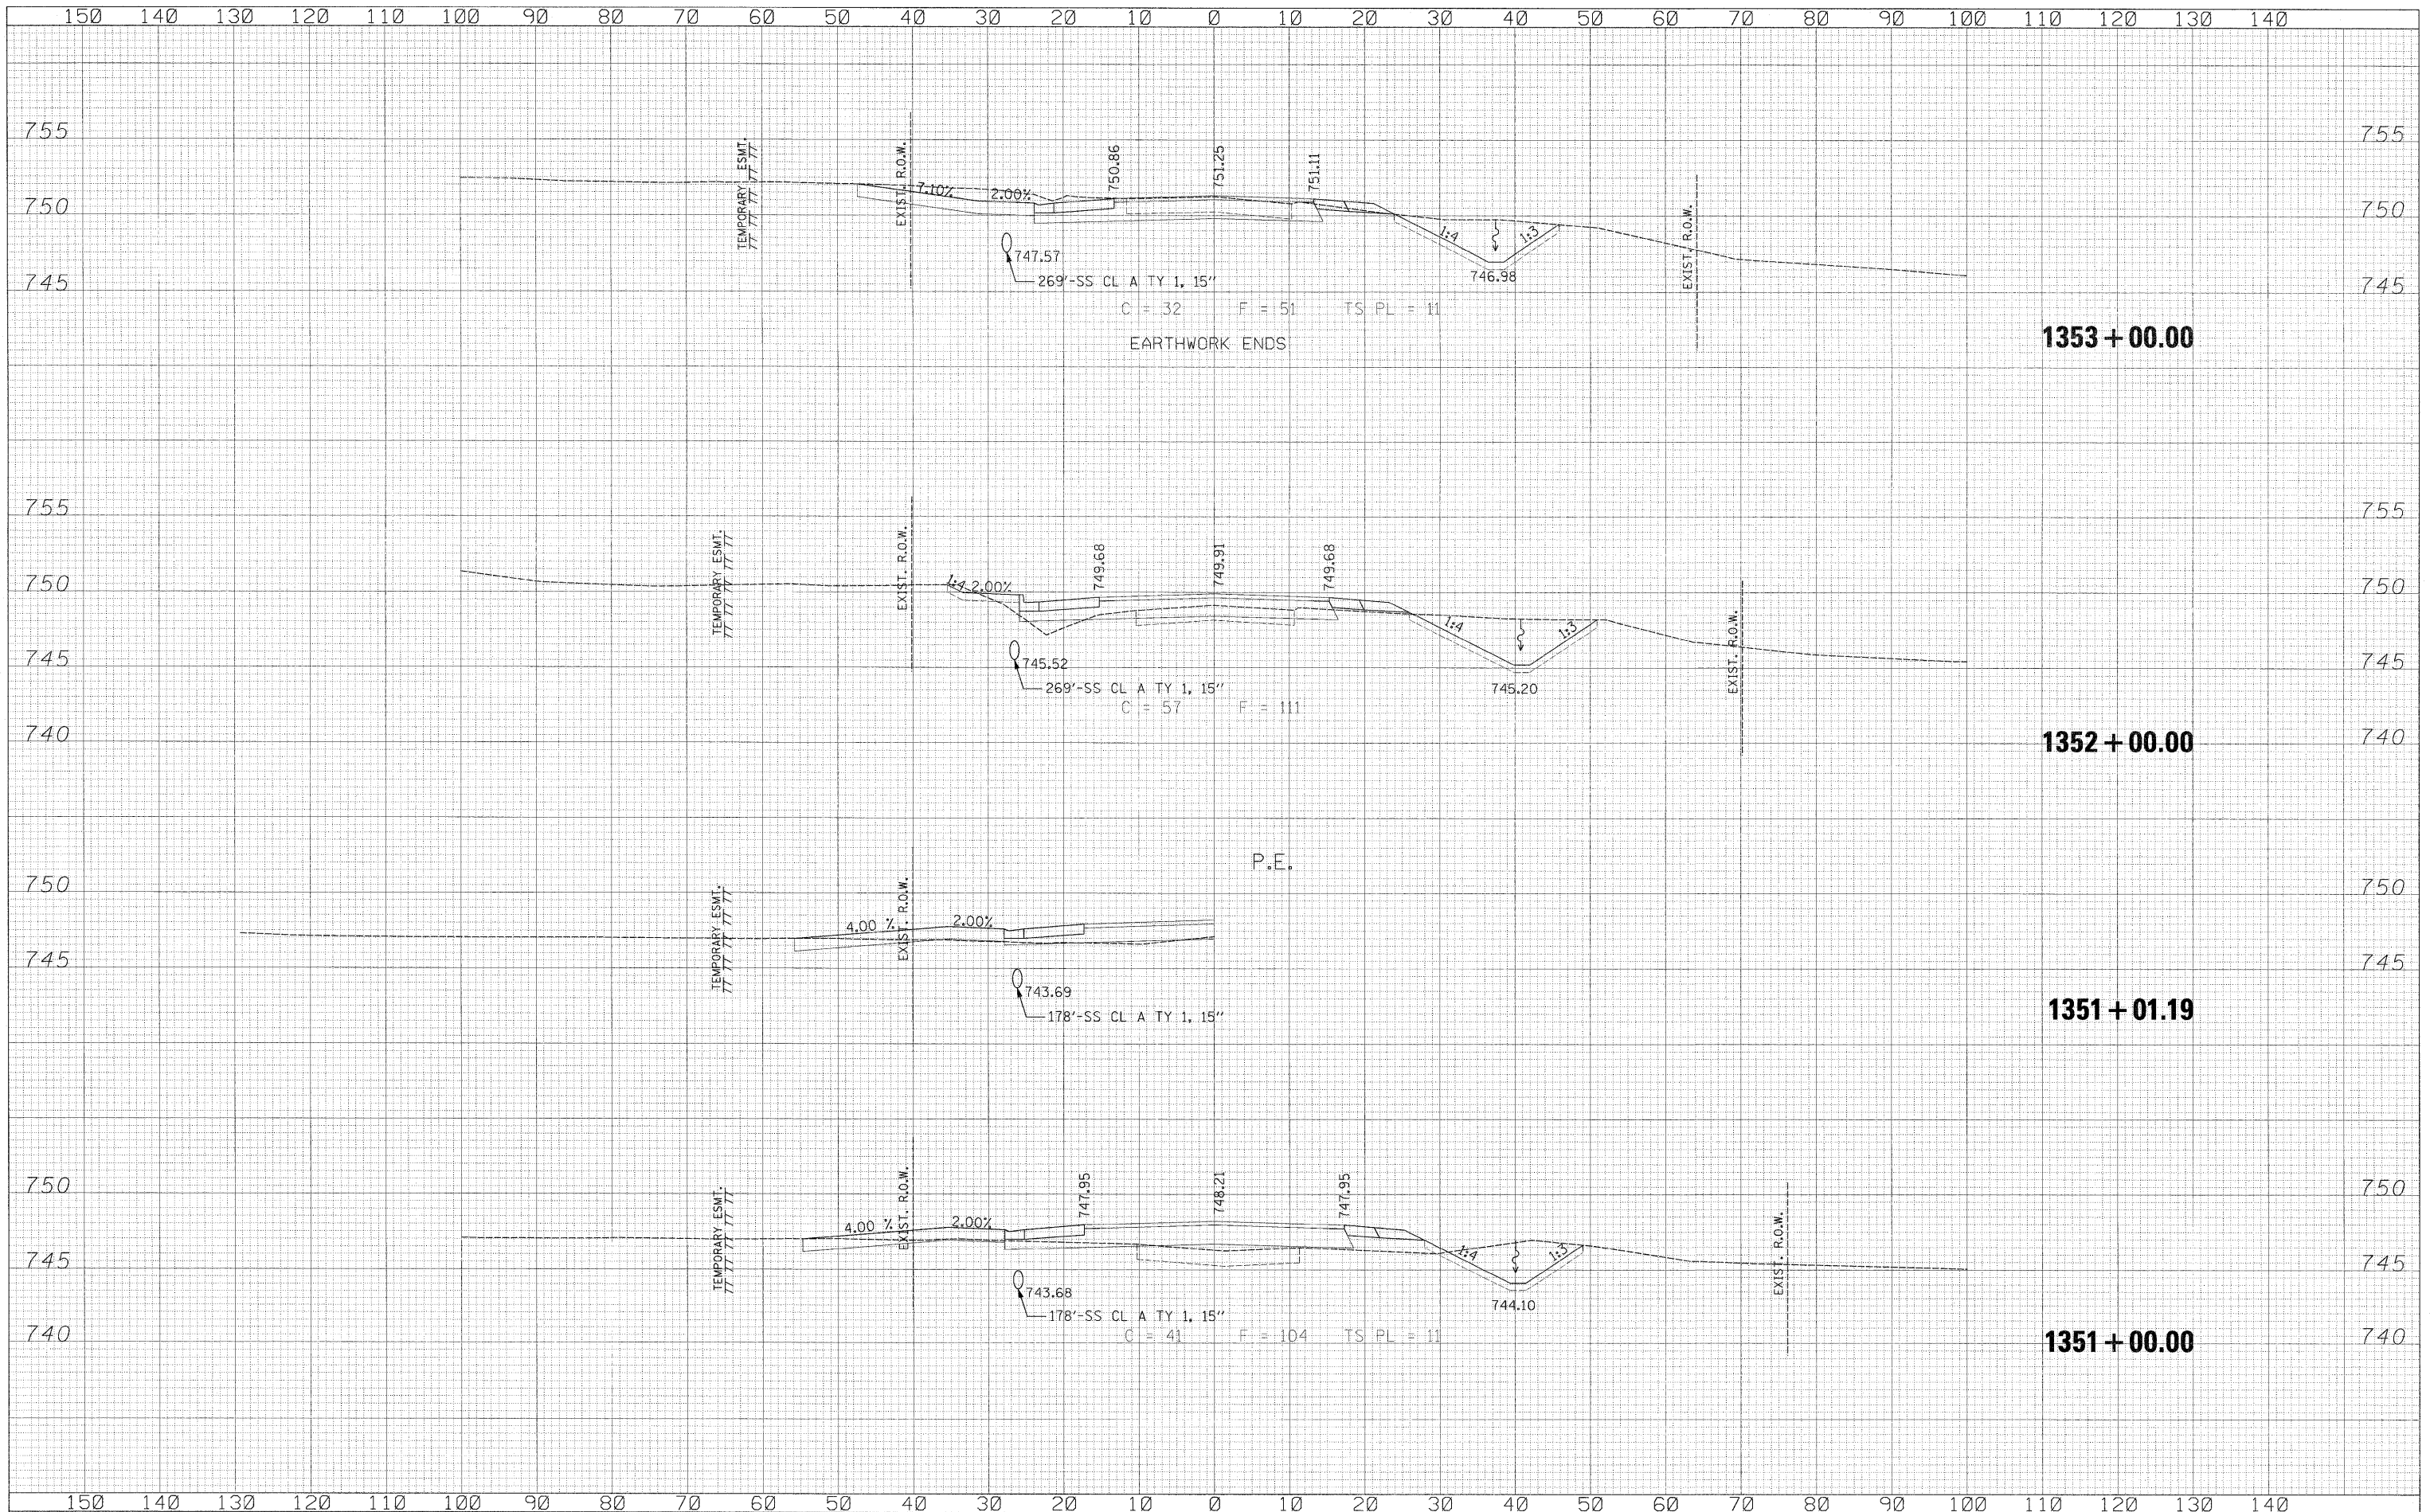

USER NAME = zulkowd	DESIGNED RDT	REVISED -	STATE OF ILLINOIS DEPARTMENT OF TRANSPORTATION	OLD RIVER ROAD CROSS SECTIONS		F.A.P. RTE. 734	SECTION 77-2-2 & 77-2B-1	COUNTY WINNEBAGO	TOTAL SHEETS 530	SHEET NO. 482	
PLOT SCALE = 10,0000' / IN.	DRAWN RDT	REVISED -		SCALE: 1" = 10'	SHEET NO. 482 OF 530 SHEETS	STA. 1351+00.00 TO STA. 1353+00.00	ILLINOIS FED. AID PROJECT				
PLOT DATE = 2/2/2011	CHECKED GC	REVISED -									
DATE 01-14-11	DATE 01-14-11	REVISED -									

\\projects\11254\segment 1\sheet\civil\section\0264013-shr\ssalt-Old River.dgn