


FINAL SURVEY	DATE
SURVEYED	BY
PLOTTED	
NOTE BOOK	
NO.	
AREAS CHECKED	

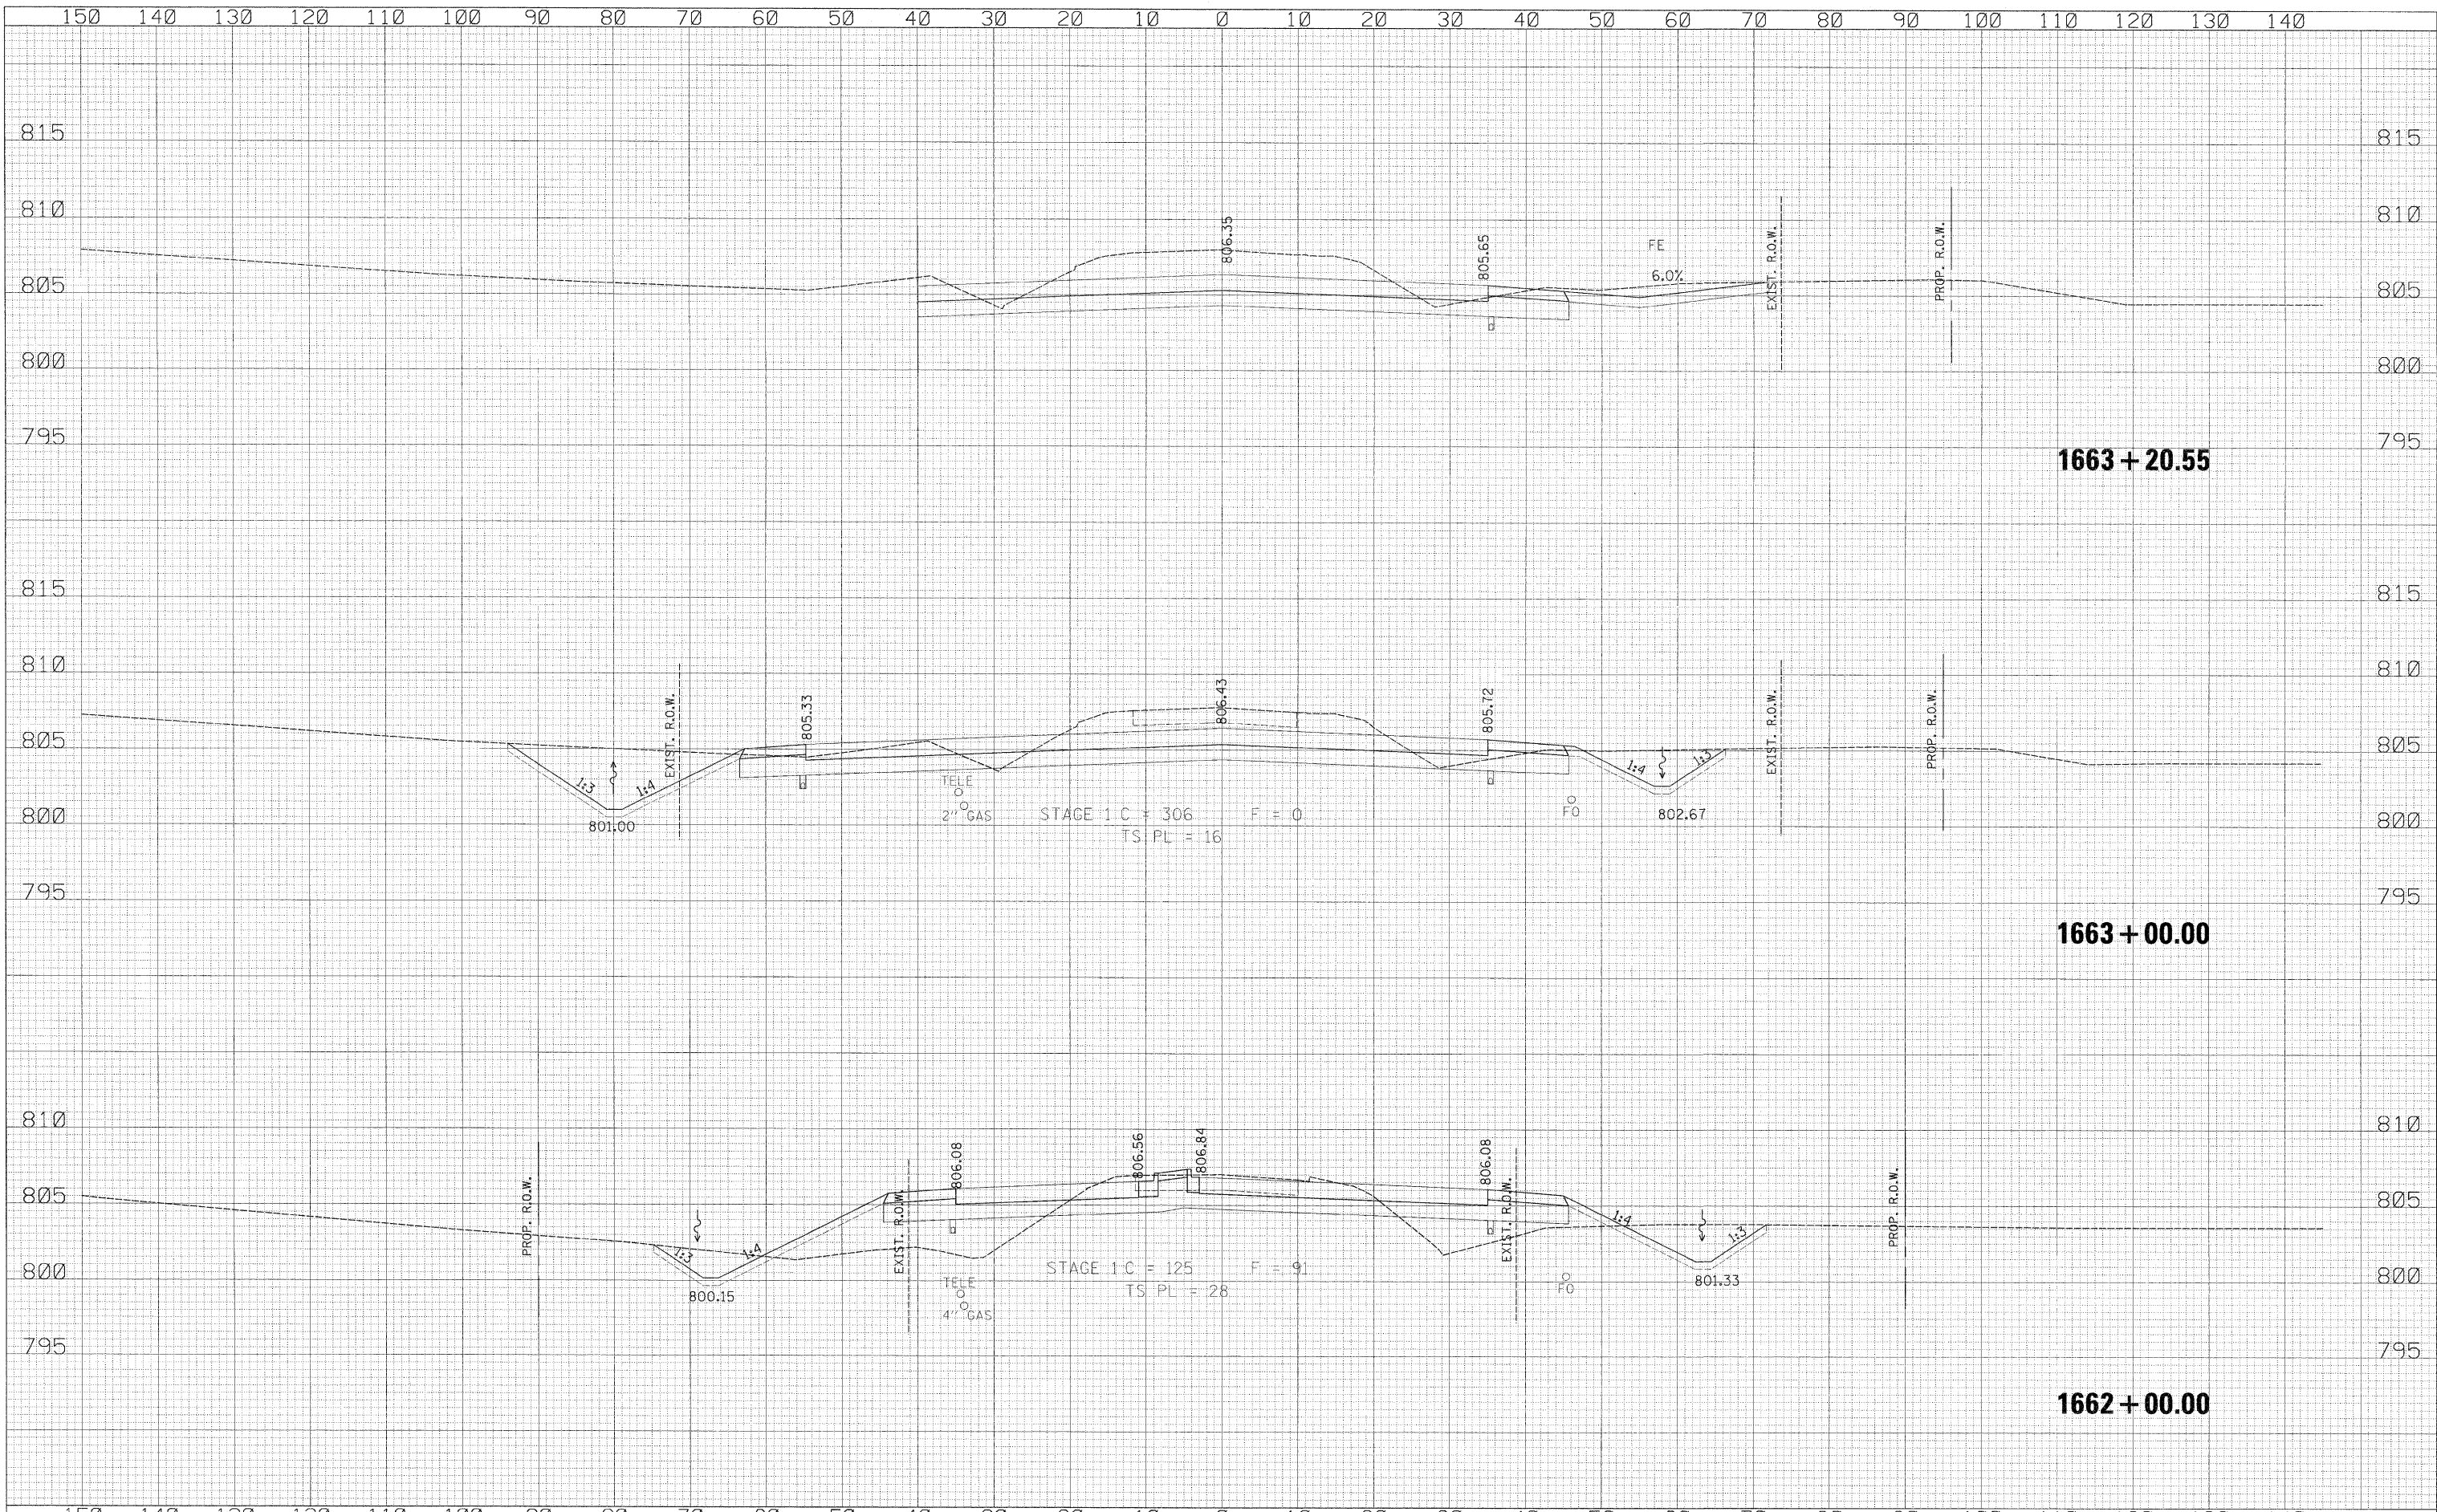

ORIGINAL SURVEY	DATE
SURVEYED	BY
PLOTTED	
NOTE BOOK	
NO.	
AREAS CHECKED	

USER NAME = zulkowad	DESIGNED RDT	REVISED -
PLOT SCALE = 10,000' / IN.	DRAWN RDT	REVISED -
PLOT DATE = 2/2/2011	CHECKED GC	REVISED -
	DATE 01-14-11	REVISED -

STATE OF ILLINOIS
DEPARTMENT OF TRANSPORTATION

LATHAM ROAD
CROSS SECTIONS
SCALE: H:1"=10', V:1"=10'
SHEET NO. 489 OF 530 SHEETS
STA. 1662+00.00 TO STA. 1663+20.55

F.A.P. RTE.	SECTION	COUNTY	TOTAL SHEETS	SHEET NO.
734	77-2-2 & 77-2B-1	WINNEBAGO	530	489
CONTRACT NO. 64813			ILLINOIS FED. AID PROJECT	

\\projects\11254\segment\1\sheet\civil\section\0264813-sht-xssht-Latham.dgn