


DATE	
BY	
FORM SURVEYED	
NOTE BOOK	
NO.	
ASPECTS CHECKED	

DATE	
BY	
ORIGINAL SURVEY	
NOTE BOOK	
NO.	
ASPECTS CHECKED	

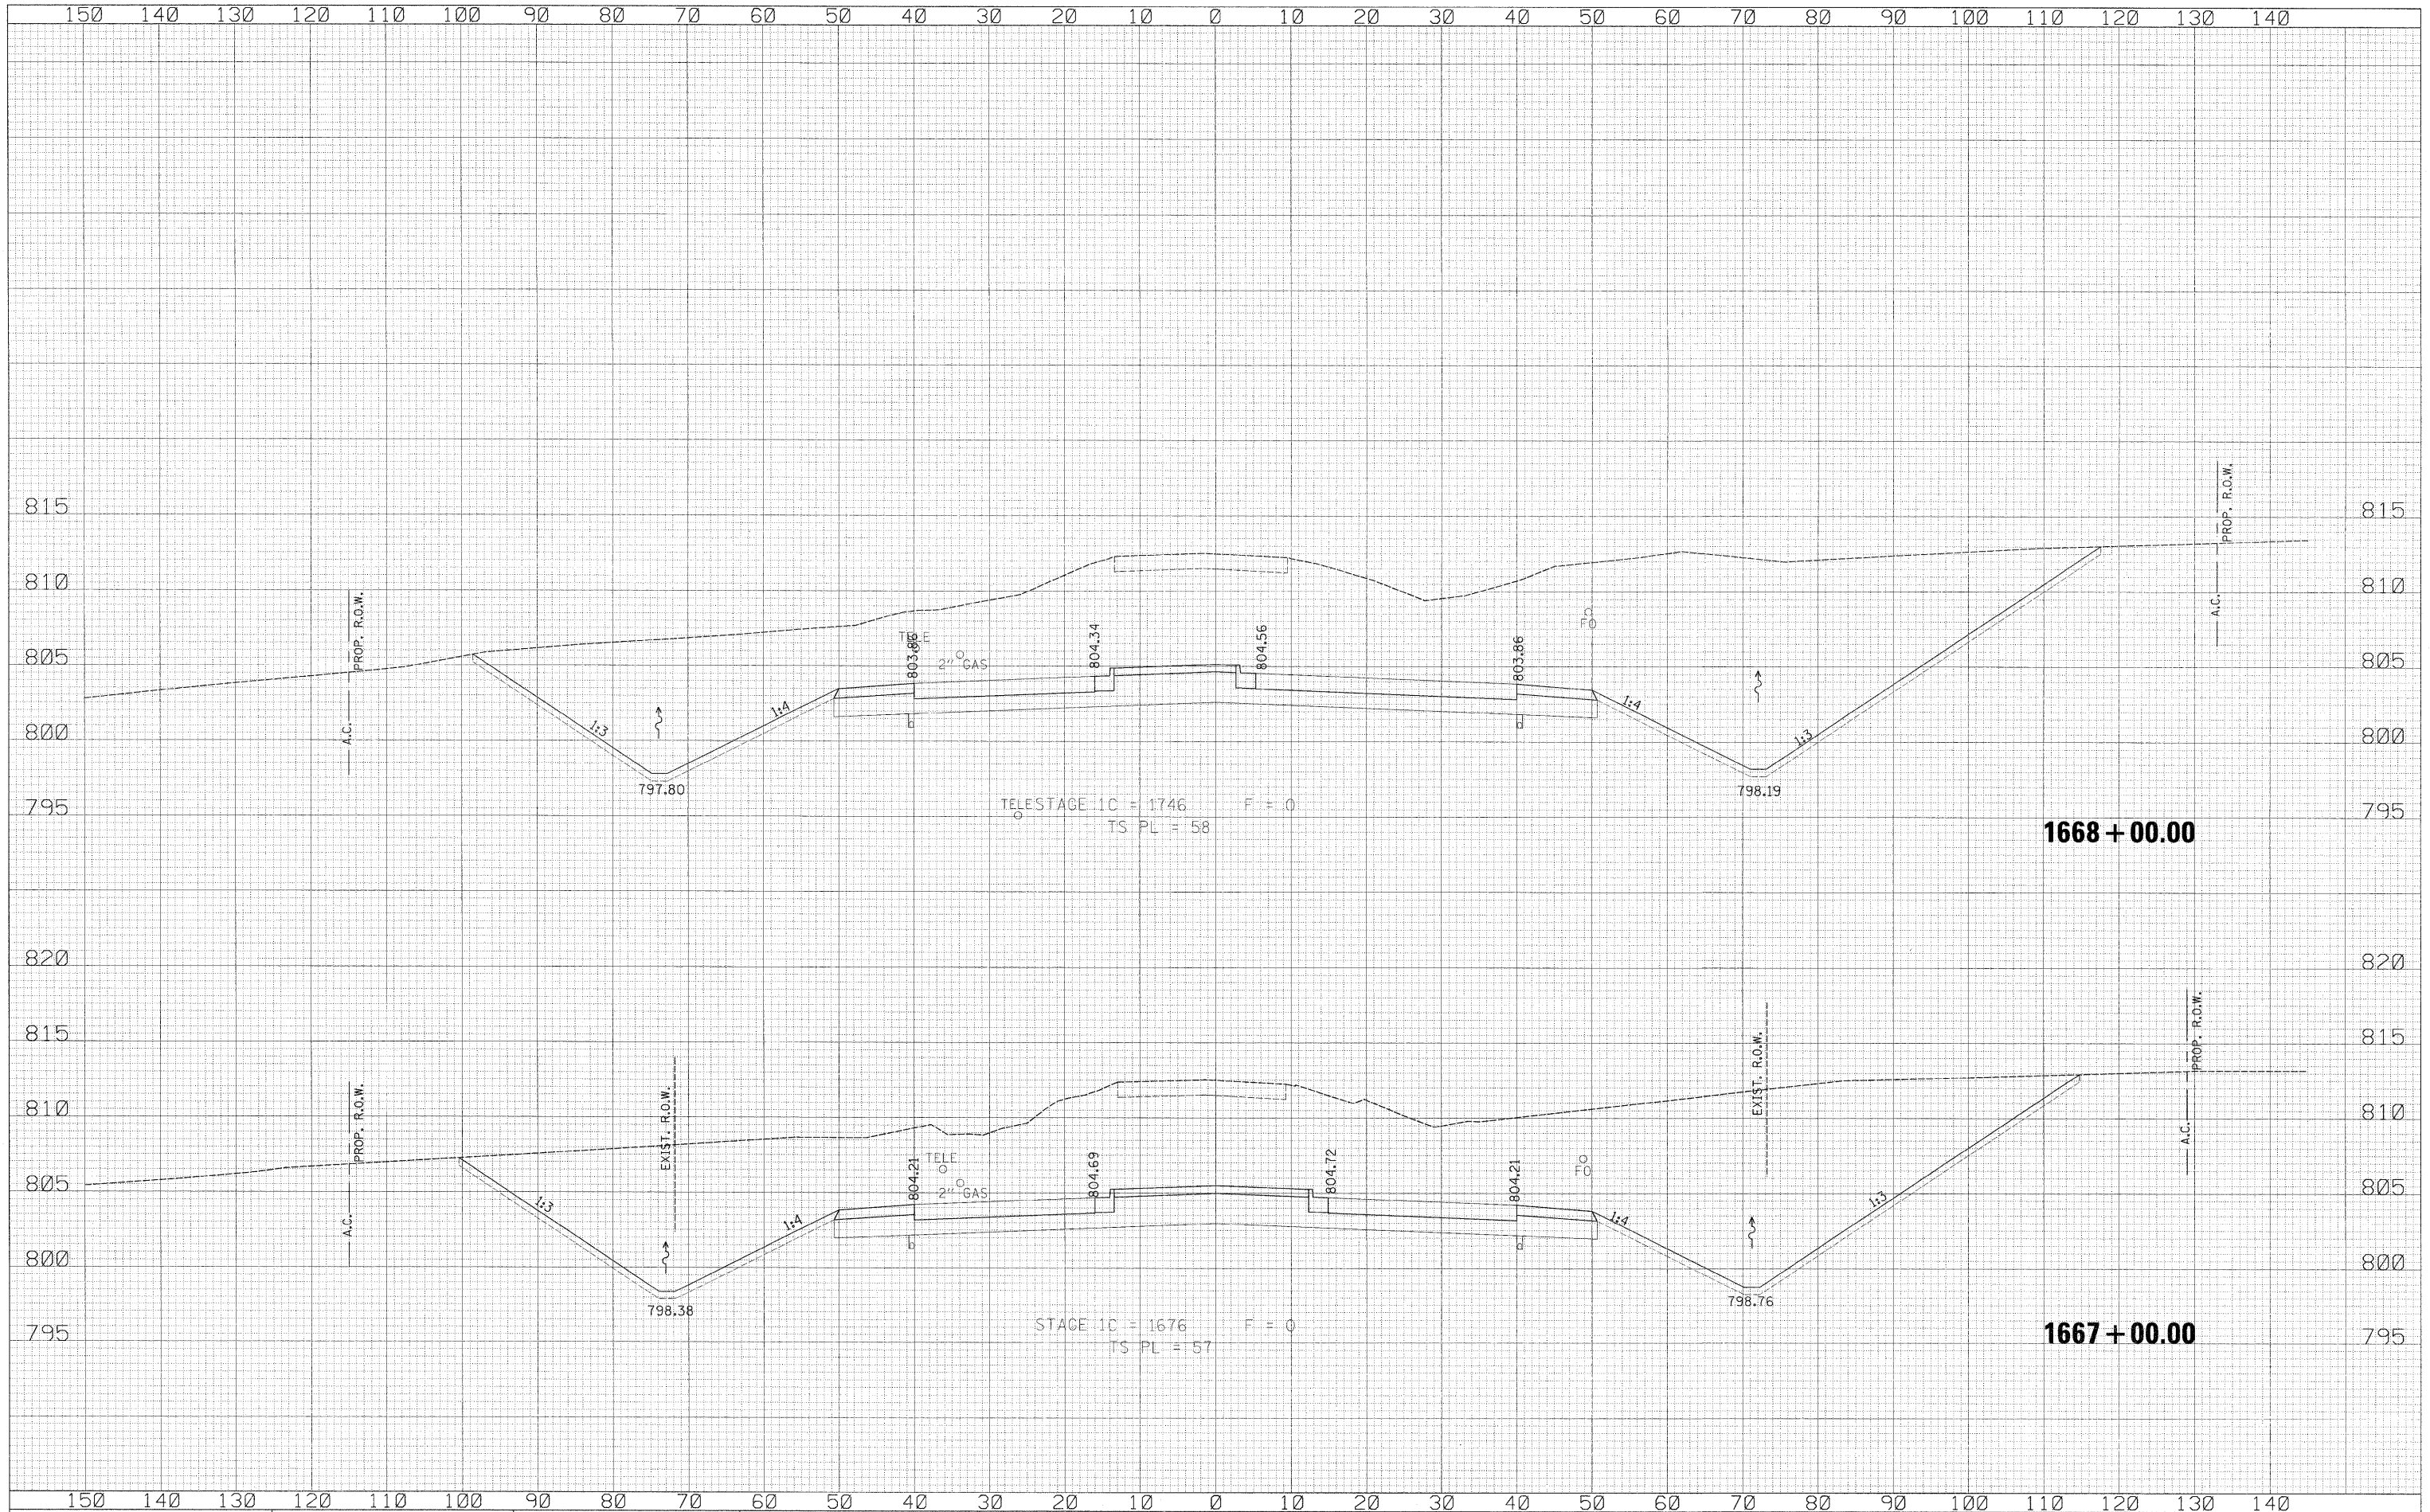

USER NAME = zulkowad	DESIGNED RDT	REVISED -	LATHAM ROAD				F.A.P. R.T.E.	SECTION	COUNTY	TOTAL SHEETS	SHEET NO.
PLLOT SCALE = 10.0000' / IN.	DRAWN RDT	REVISED -	CROSS SECTIONS				734	77-2-2 & 77-2B-1	WINNEBAGO	530	491
PLLOT DATE = 2/2/2011	CHECKED GC	REVISED -	STATE OF ILLINOIS				CONTRACT NO. 64813				
	DATE 01-14-11	REVISED -	DEPARTMENT OF TRANSPORTATION				ILLINOIS FED. AID PROJECT				
			SCALE: H: 1" = 10'				SHEET NO. 491 OF 530 SHEETS STA. 1667-00.00 TO STA. 1668-00.00				

z:\projects\11254\segment 1\sheet\civil\section\0264813-sht-xssht-Latham.dgn