


DATE	
BY	
FINAL SURVEY	SURVEYED
NOTE BOOK	PLOTTED
NO.	TEMPLATE
	AREAS
	CHECKED

DATE	
BY	
ORIGINAL SURVEY	SURVEYED
NOTE BOOK	PLOTTED
NO.	TEMPLATE
	AREAS
	CHECKED

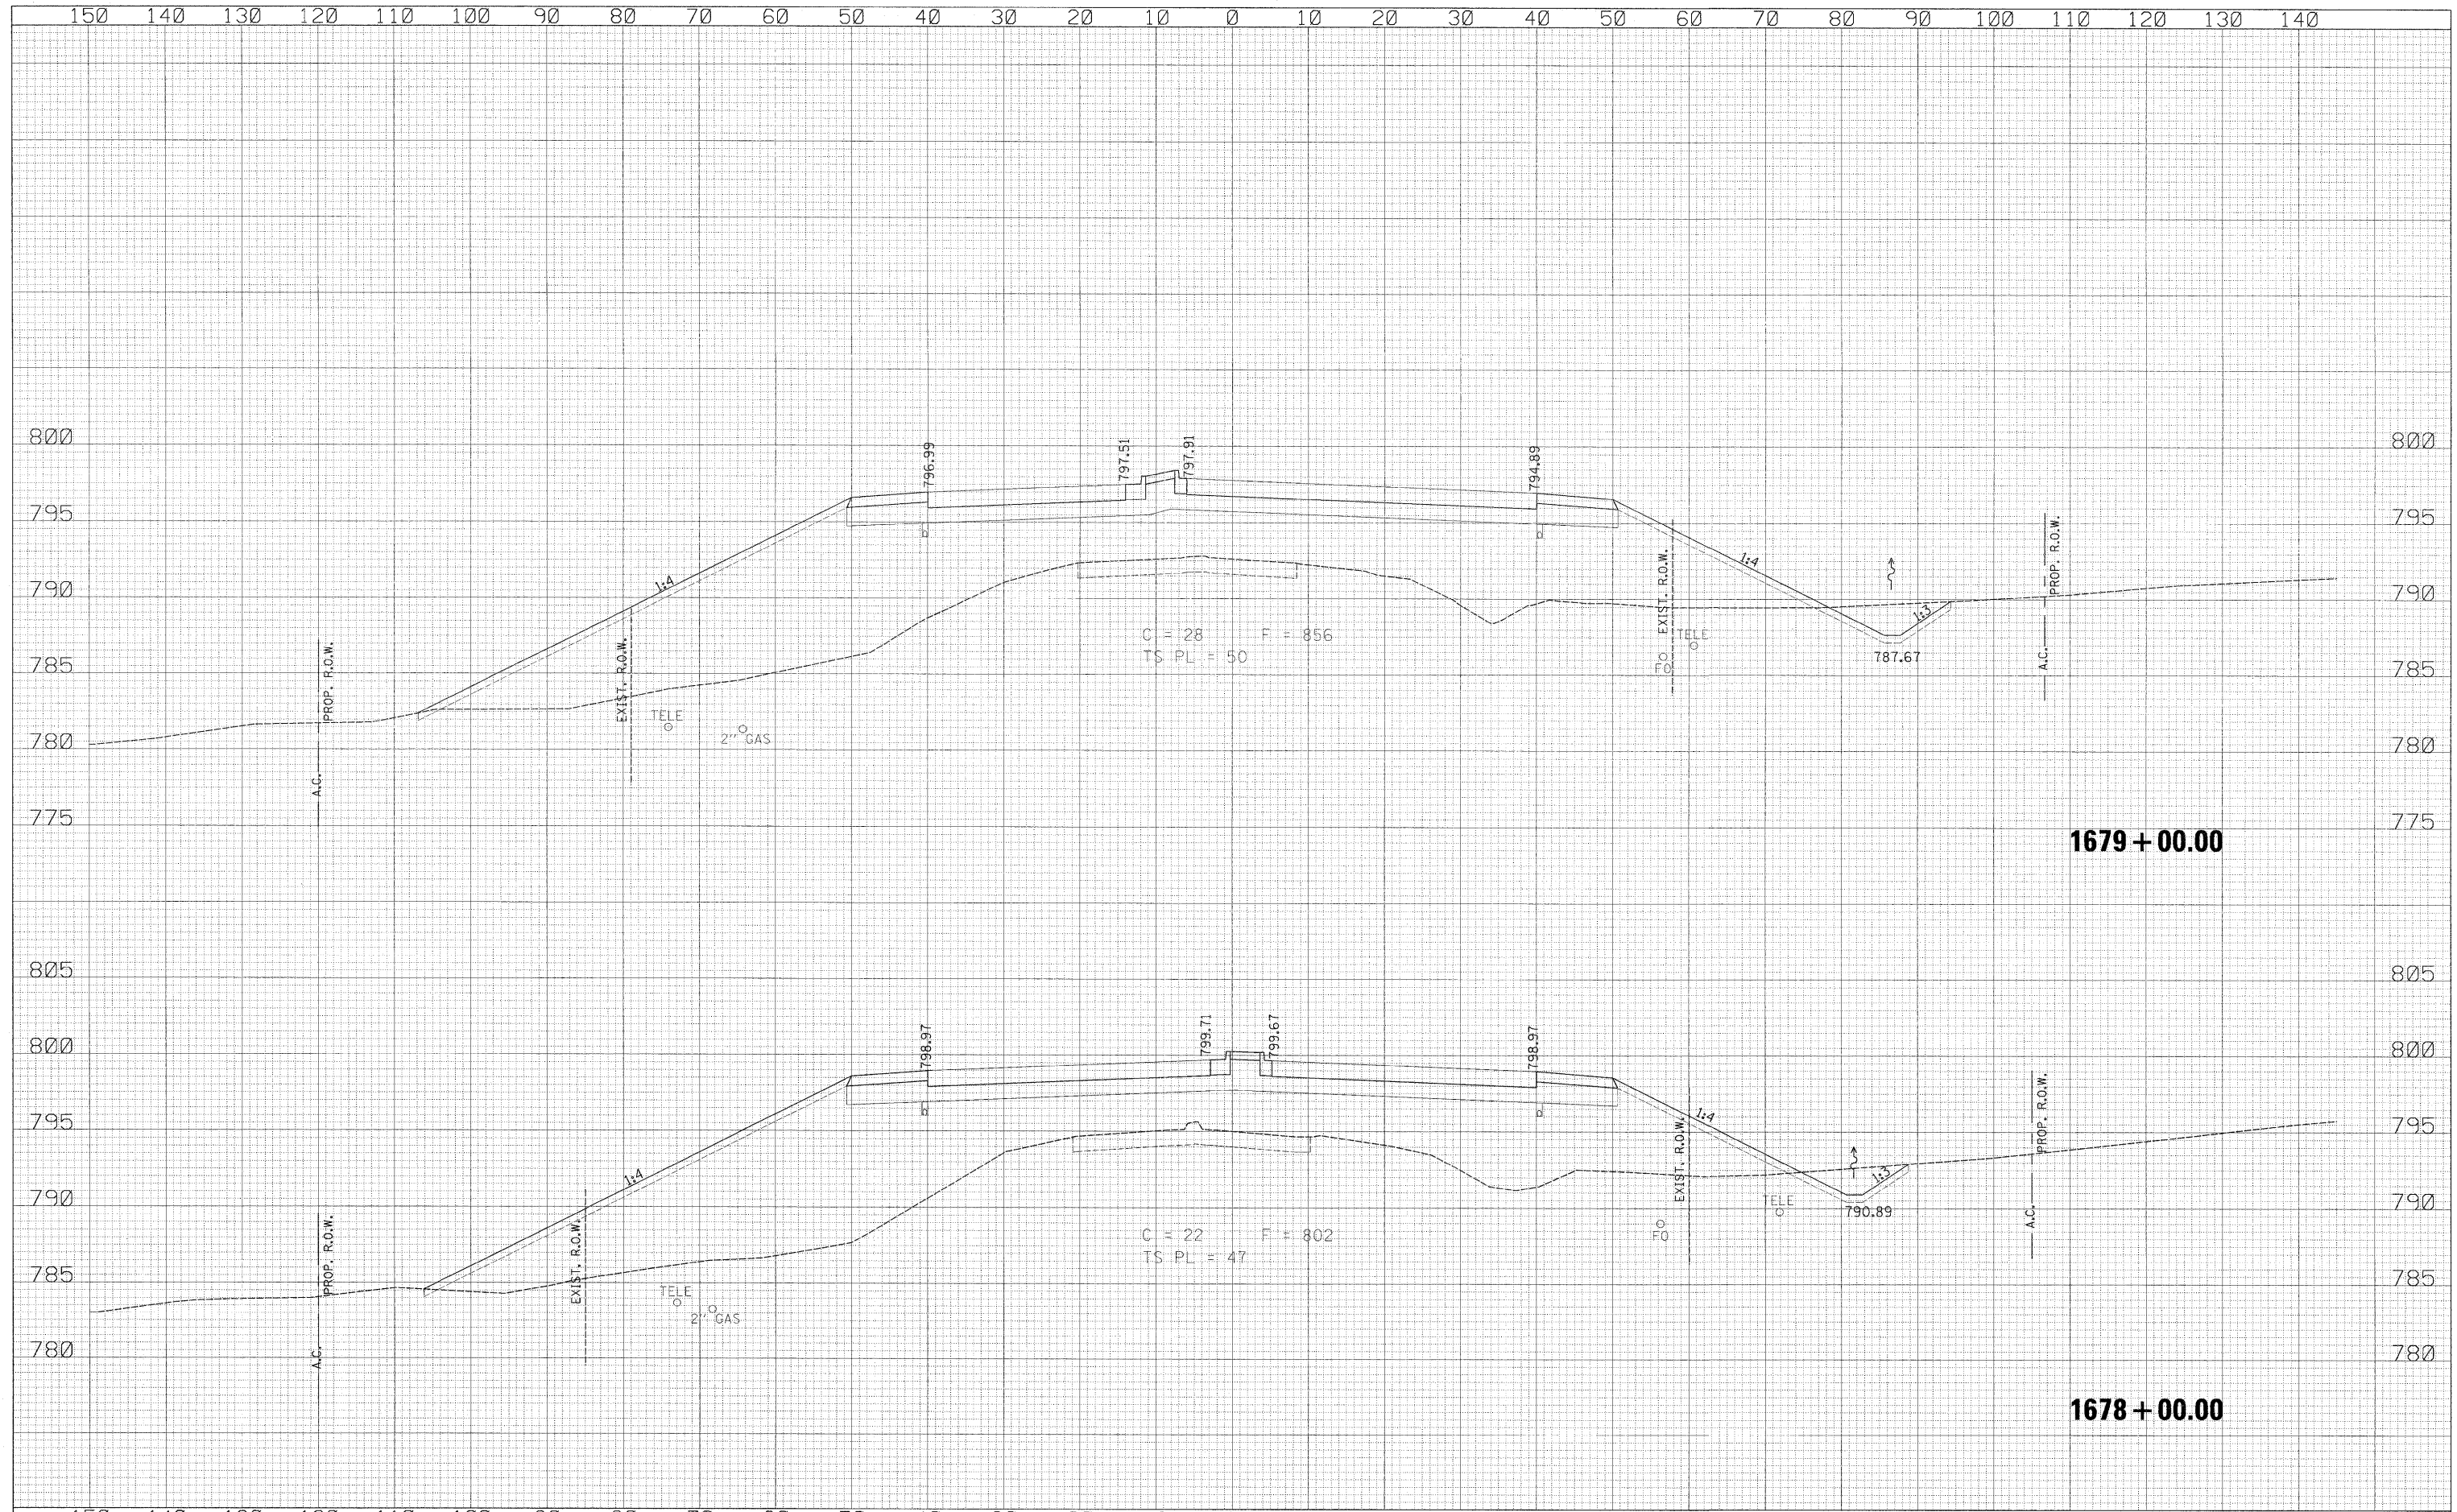

USER NAME = zulkawa	DESIGNED RDT	REVISED -	STATE OF ILLINOIS DEPARTMENT OF TRANSPORTATION		LATHAM ROAD CROSS SECTIONS		F.A.P. R.T.E. 734	SECTION 77-2-2 & 77-2B-1	COUNTY WINNEBAGO	TOTAL SHEETS 530	SHEET NO. 497
PLOT SCALE = 10.0000' / IN.	CHECKED GC	REVISED -	SCALE: 1" = 10'		SHEET NO. 497 OF 530 SHEETS		STA. 1678+00.00 TO STA. 1679+00.00		CONTRACT NO. 64813		
PLOT DATE = 2/2/2011	DATE 01-14-11	REVISED -							ILLINOIS FED. AID PROJECT		

\\projects\11254\segment 1\sheet\01\1\section\0264813-sht-497-Latham.dgn