


DATE	
BY	
FINAL SURVEY	
NOTE BOOK	
NO.	
AREAS CHECKED	

DATE	
BY	
ORIGINAL SURVEY	
NOTE BOOK	
NO.	
AREAS CHECKED	

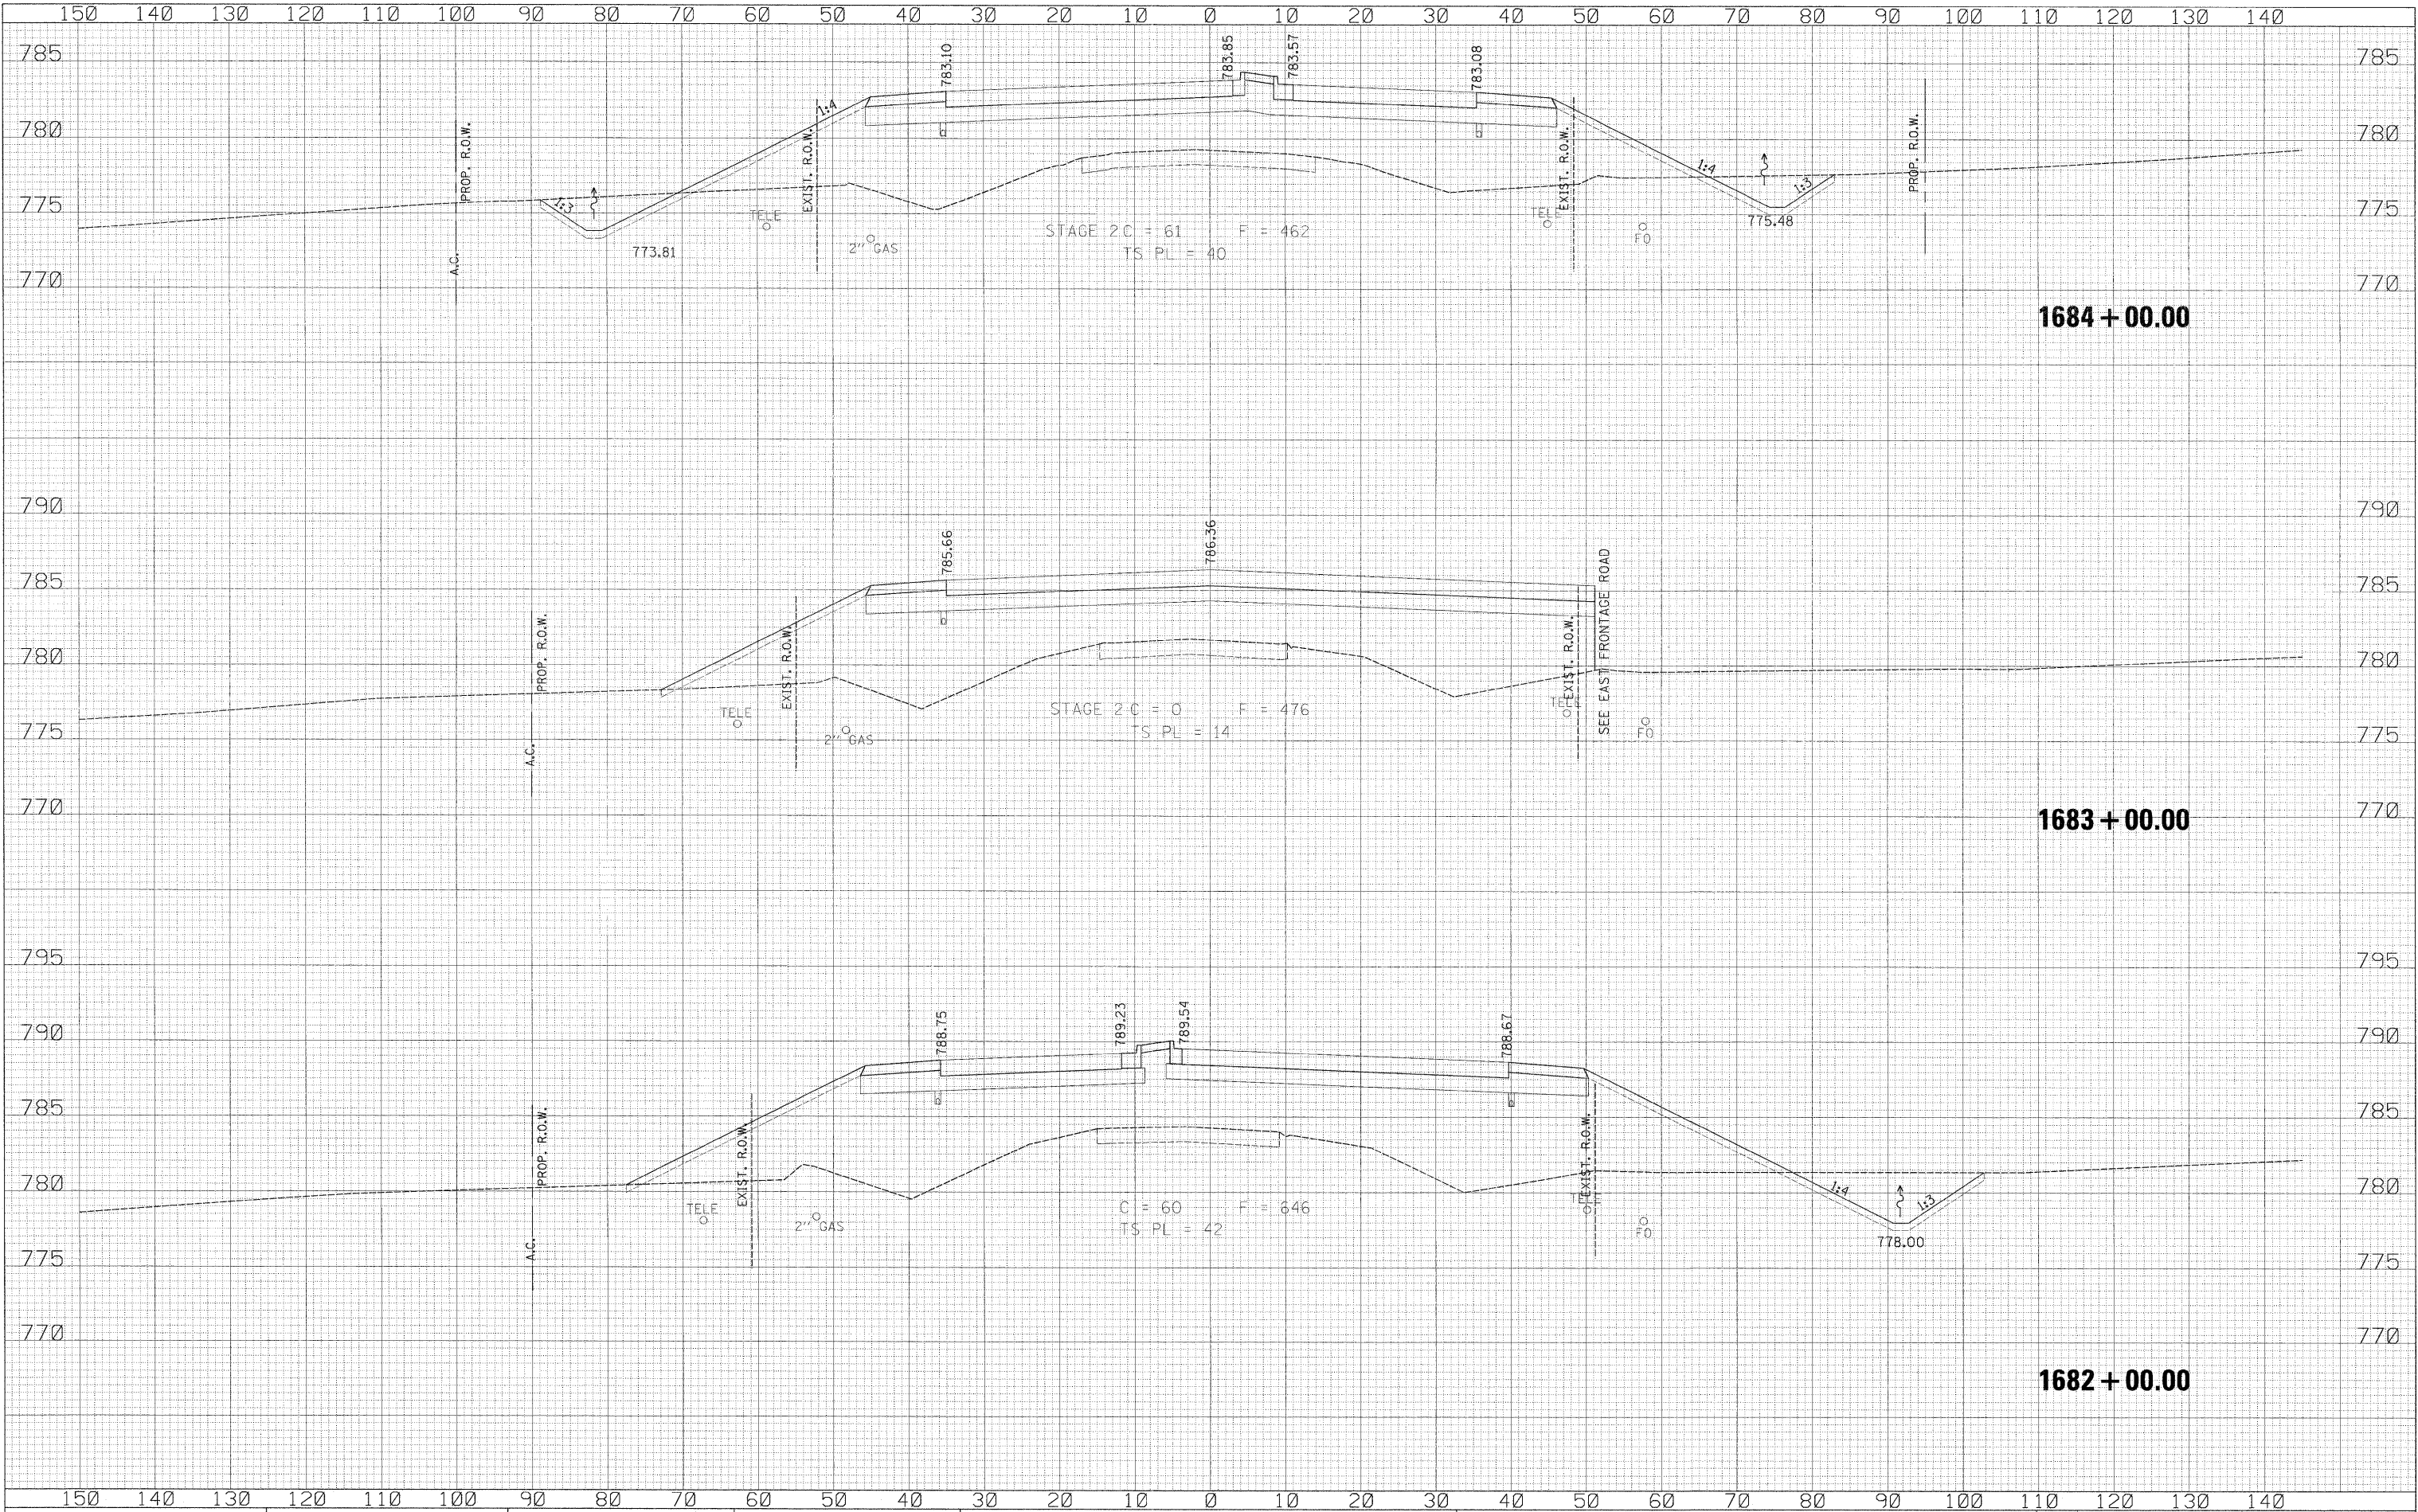

USER NAME = zulkowsd	DESIGNED RDT	REVISED -	STATE OF ILLINOIS DEPARTMENT OF TRANSPORTATION	LATHAM ROAD		F.A.P. RTE.	SECTION	COUNTY	TOTAL SHEETS	SHEET NO.
PLOT SCALE = 10.0000' / IN.	DRAWN RDT	REVISED -		CROSS SECTIONS		734	77-2-2 & 77-2B-1	WINNEBAGO	530	499
PLOT DATE = 2/2/2011	CHECKED GC	REVISED -		SCALE: 1" = 10'	SHEET NO. 484 OF 530 SHEETS	STA. 1682+00.00 TO STA. 1684+00.00	CONTRACT NO. 64813		ILLINOIS FED. AID PROJECT	
DATE 01-14-11	DATE 01-14-11	REVISED -								

\\projects\11254\segment 1\sheet\civil\section\0264813-sht-ssht-Latham.dgn