


DATE	
BY	
DESIGNED	
DRAWN	
CHECKED	
DATE	
REVISIONS	
NO.	

DATE	
BY	
DESIGNED	
DRAWN	
CHECKED	
DATE	
REVISIONS	
NO.	

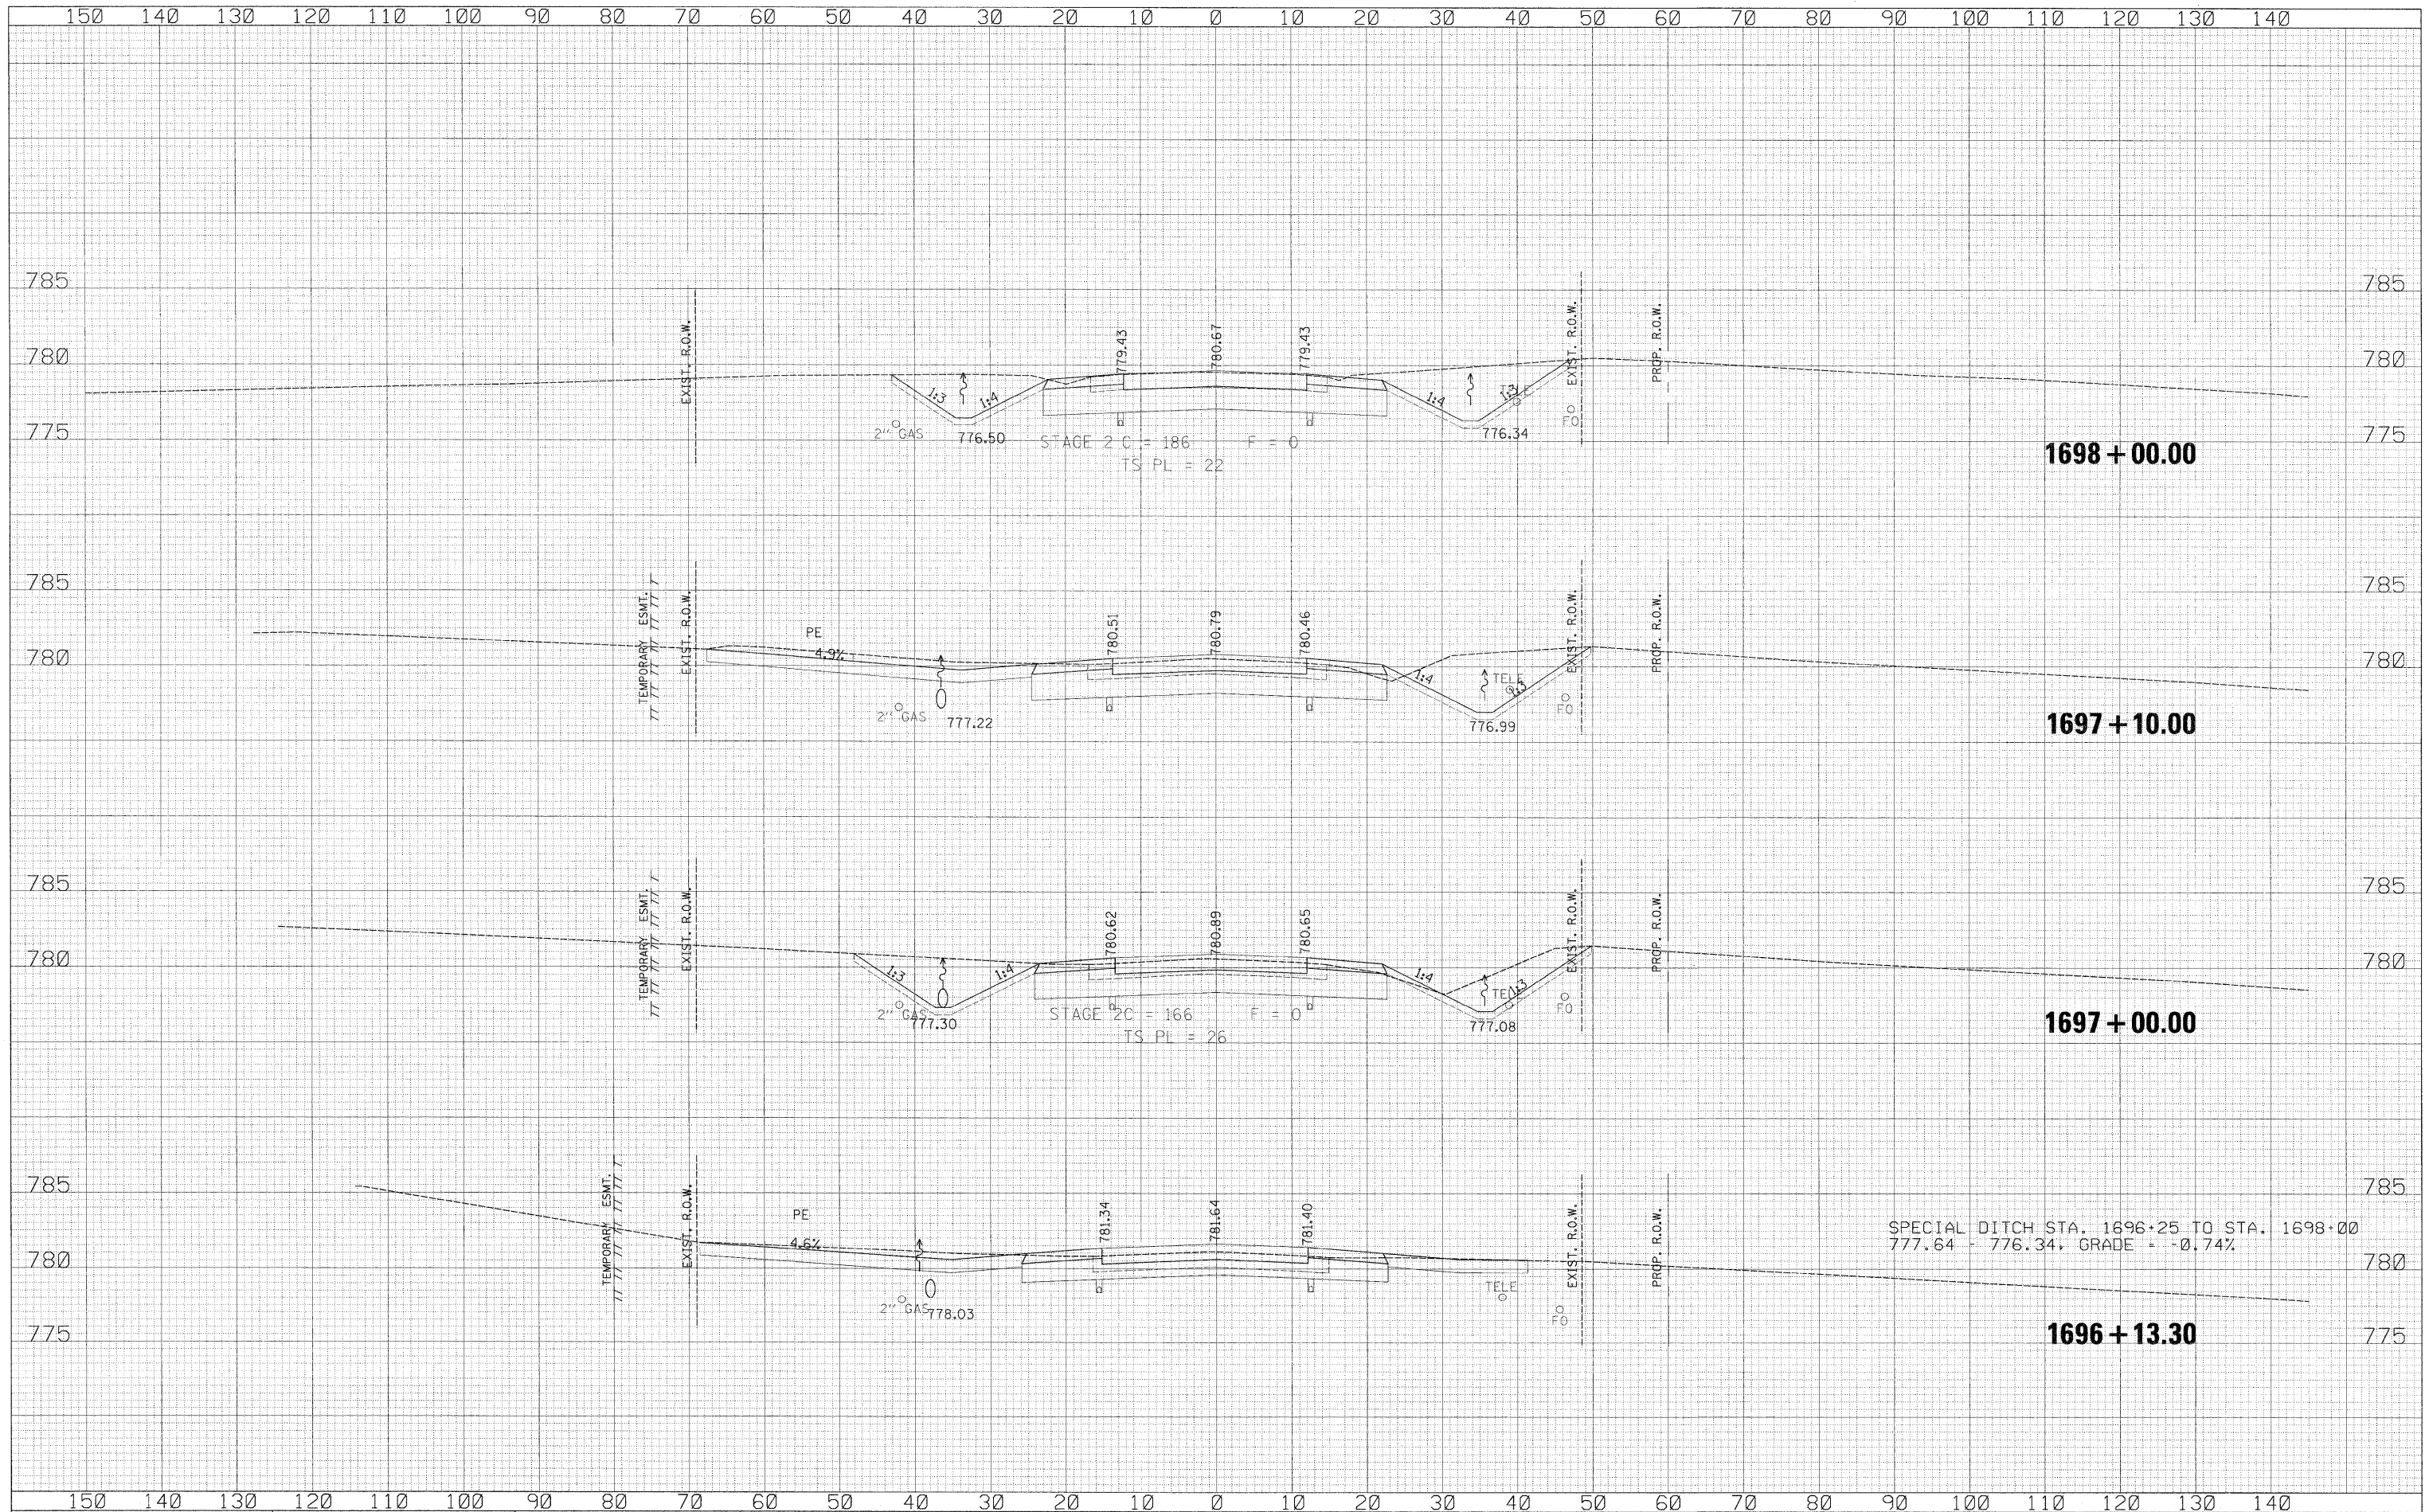

USER NAME = zulkowsd	DESIGNED RDT	REVISED -
PLOT SCALE = 10.0000' / IN.	DRAWN RDT	REVISED -
PLOT DATE = 2/2/2011	CHECKED GC	REVISED -
	DATE 01-14-11	REVISED -

**STATE OF ILLINOIS  
DEPARTMENT OF TRANSPORTATION**

LATHAM ROAD CROSS SECTIONS	
SCALE: 1" = 10'	SHEET NO. 504 OF 530 SHEETS
STA. 1696+13.30 TO STA. 1698+00.00	

F.A.P. RTE.	SECTION	COUNTY	TOTAL SHEETS	SHEET NO.
734	77-2-2 & 77-2B-1	WINNEBAGO	530	504
CONTRACT NO. 64813				
ILLINOIS FED. AID PROJECT				

\\projects\11254\segment\1\sheet\cvi\section\0264813-shl\csh\latham.dgn