


DATE	
BY	
DESIGNED	
DRAWN	
CHECKED	
REVISIONS	
NO.	

DATE	
BY	
DESIGNED	
DRAWN	
CHECKED	
REVISIONS	
NO.	

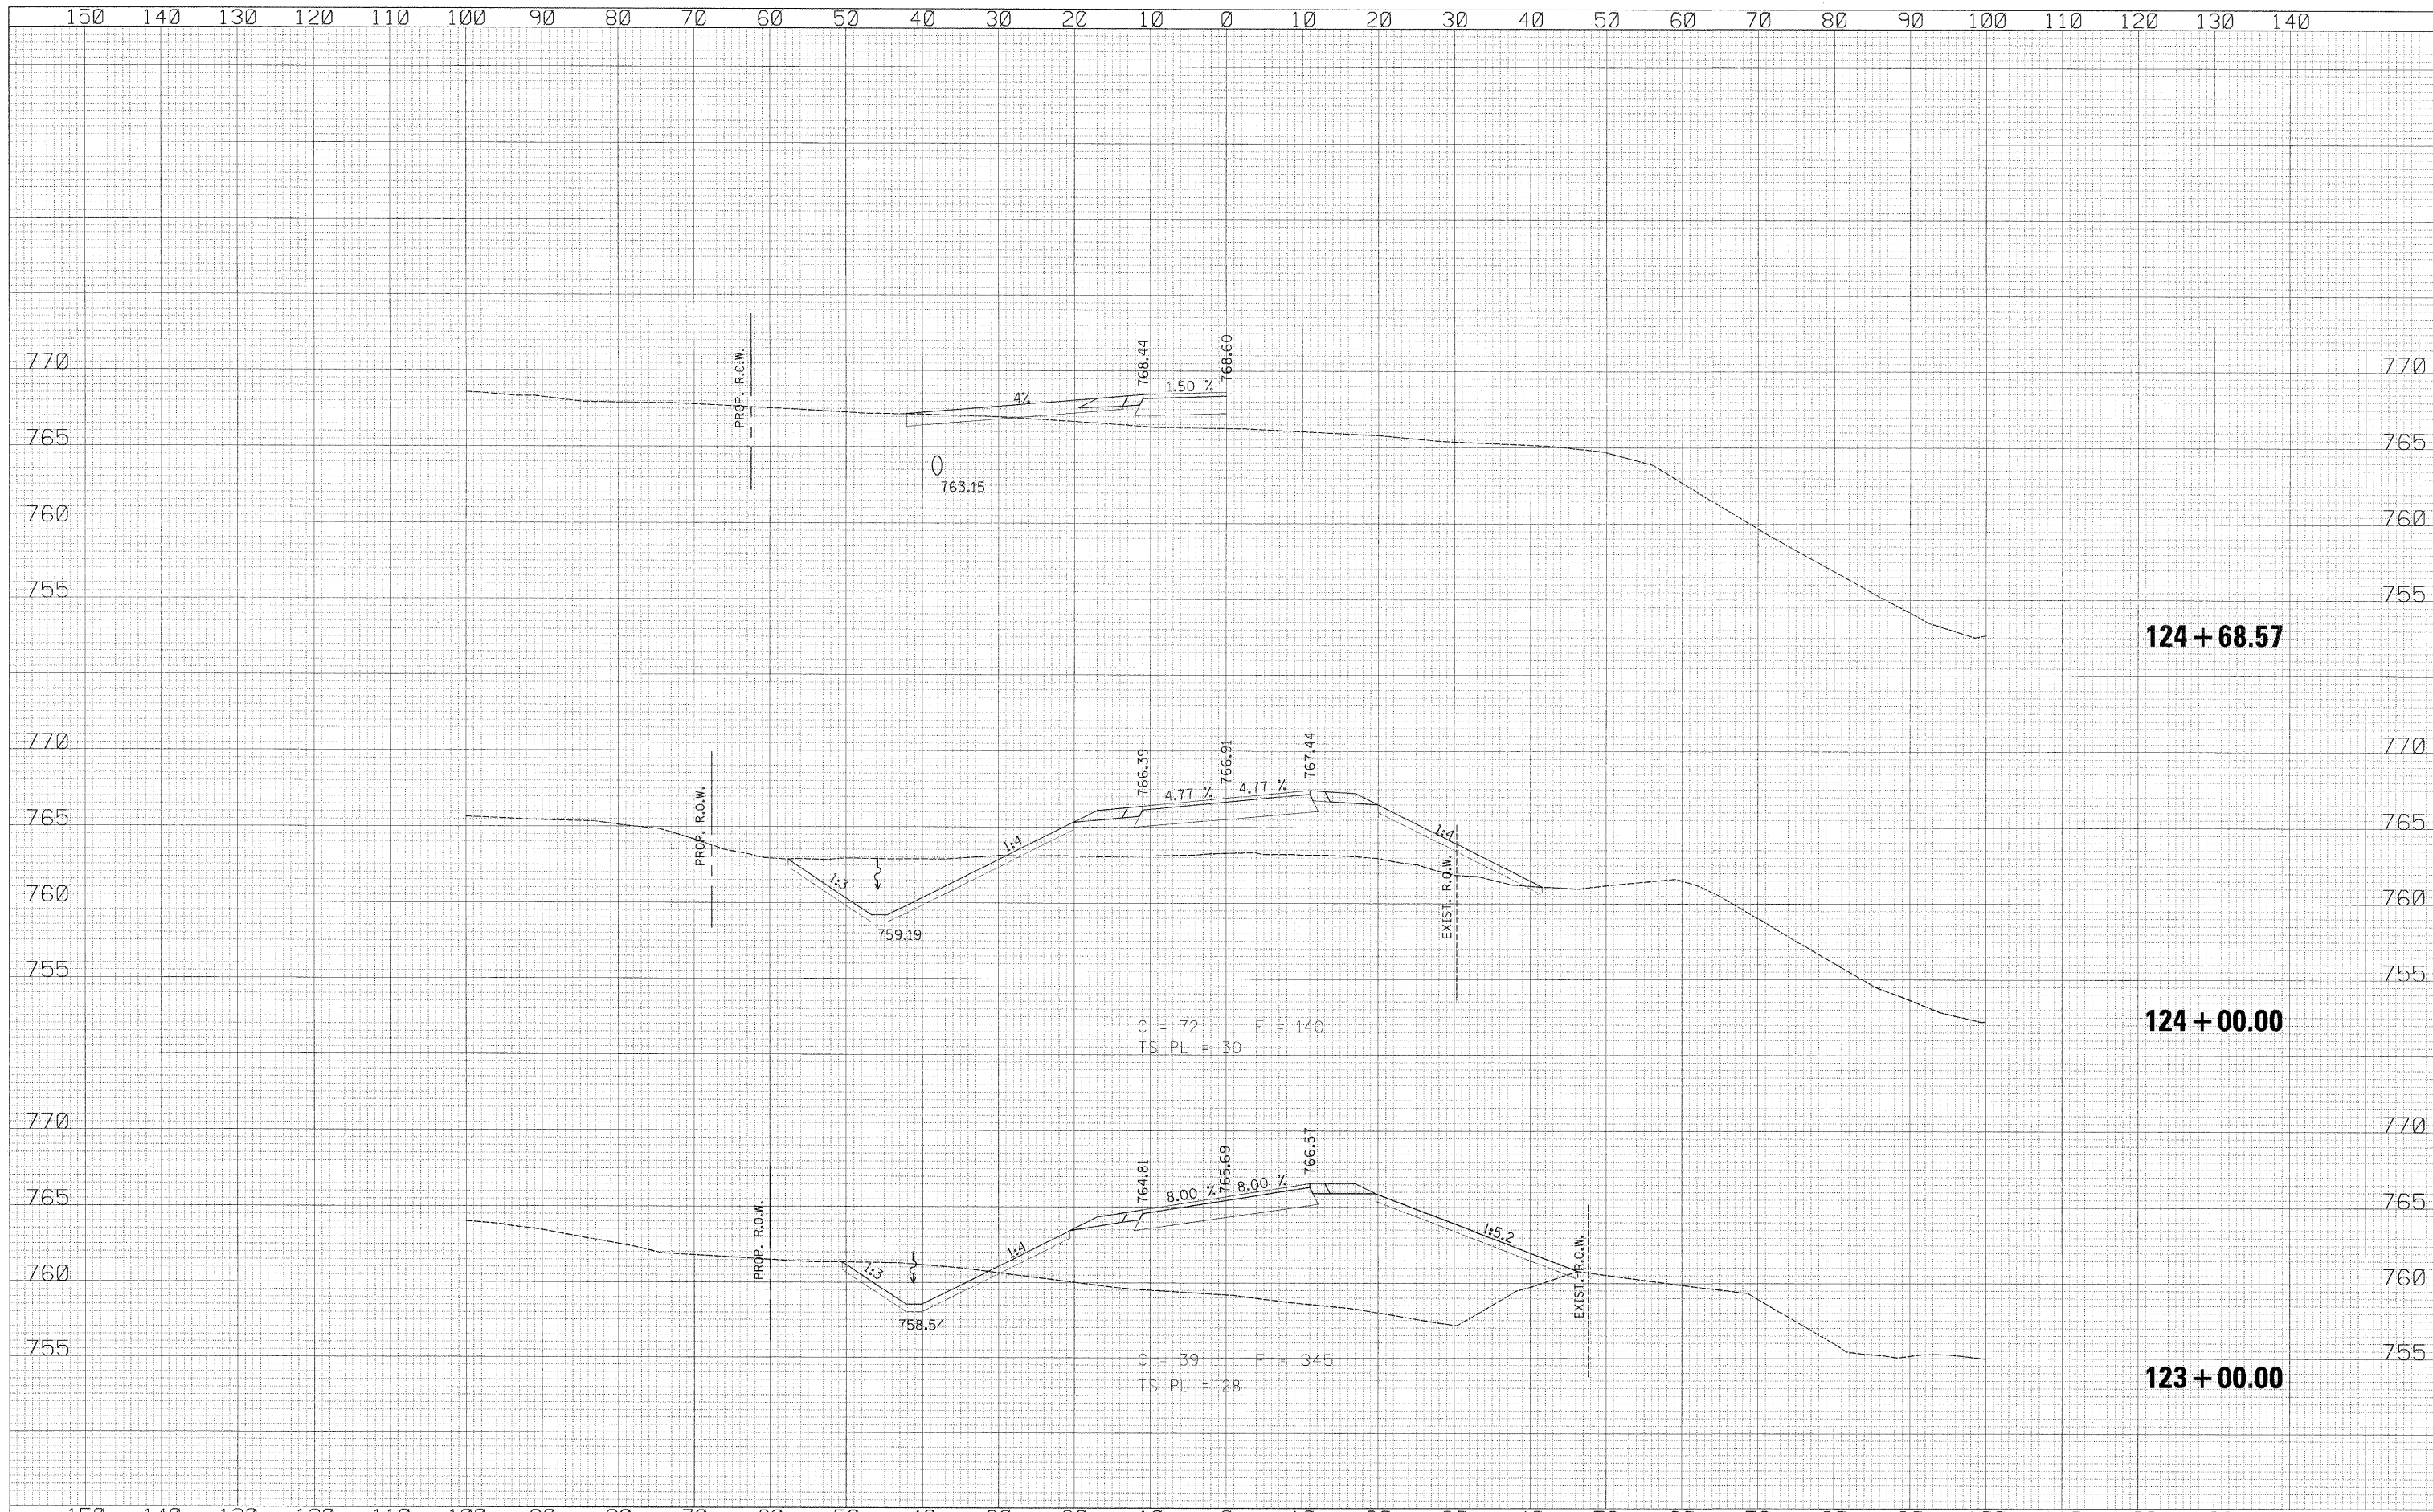

150	140	130	120	110	100	90	80	70	60	50	40	30	20	10	0	10	20	30	40	50	60	70	80	90	100	110	120	130	140	
<table border="1"> <tr><td>USER NAME</td><td>= zulkowad</td></tr> <tr><td>DESIGNED</td><td>RD</td></tr> <tr><td>DRAWN</td><td>RD</td></tr> <tr><td>CHECKED</td><td>GC</td></tr> <tr><td>DATE</td><td>01-14-11</td></tr> </table>															USER NAME	= zulkowad	DESIGNED	RD	DRAWN	RD	CHECKED	GC	DATE	01-14-11	<p align="center">STATE OF ILLINOIS DEPARTMENT OF TRANSPORTATION</p>										<p align="center">FRONTAGE ROAD A CROSS SECTIONS</p>										<table border="1"> <tr><th>F.A.P. RTE.</th><th>SECTION</th><th>COUNTY</th><th>TOTAL SHEETS</th><th>SHEET NO.</th></tr> <tr><td>734</td><td>77-2-2 & 77-2B-1</td><td>WINNEBAGO</td><td>530</td><td>508</td></tr> </table>				F.A.P. RTE.	SECTION	COUNTY	TOTAL SHEETS	SHEET NO.	734	77-2-2 & 77-2B-1	WINNEBAGO	530	508												
USER NAME	= zulkowad	
DESIGNED	RD	
DRAWN	RD	
CHECKED	GC	
DATE	01-14-11	
F.A.P. RTE.	SECTION	COUNTY	TOTAL SHEETS	SHEET NO.	
734	77-2-2 & 77-2B-1	WINNEBAGO	530	508	
<table border="1"> <tr><td>FINAL SURVEY</td><td>NO.</td></tr> <tr><td>DESIGNED</td><td></td></tr> <tr><td>DRAWN</td><td></td></tr> <tr><td>CHECKED</td><td></td></tr> <tr><td>REVISIONS</td><td></td></tr> <tr><td>NO.</td><td></td></tr> </table>															FINAL SURVEY	NO.	DESIGNED		DRAWN		CHECKED		REVISIONS		NO.		<table border="1"> <tr><td>DESIGNED</td><td></td></tr> <tr><td>DRAWN</td><td></td></tr> <tr><td>CHECKED</td><td></td></tr> <tr><td>REVISIONS</td><td></td></tr> <tr><td>NO.</td><td></td></tr> </table>										DESIGNED		DRAWN		CHECKED		REVISIONS		NO.		<table border="1"> <tr><td>DESIGNED</td><td></td></tr> <tr><td>DRAWN</td><td></td></tr> <tr><td>CHECKED</td><td></td></tr> <tr><td>REVISIONS</td><td></td></tr> <tr><td>NO.</td><td></td></tr> </table>										DESIGNED		DRAWN		CHECKED		REVISIONS		NO.		<p>SCALE: 1" = 10'</p>			
FINAL SURVEY	NO.	
DESIGNED	
DRAWN	
CHECKED	
REVISIONS	
NO.	
DESIGNED	
DRAWN	
CHECKED	
REVISIONS	
NO.	
DESIGNED	
DRAWN	
CHECKED	
REVISIONS	
NO.	
<p>11:\projects\11254\segment 1\sheet\civil\section\0264813-shr\sheet-fr-a.dgn</p>															<p>SHEET NO. 508 OF 530 SHEETS</p>										<p>STA. 123+00.00 TO STA. 124+68.57</p>	
															<p>ILLINOIS FED. AID PROJECT</p>										<p>CONTRACT NO. 64813</p>	