


DATE	
BY	
SURVEYED	
PLOTTED	
NOTE BOOK	
AREAS CHECKED	
NO.	

DATE	
BY	
SURVEYED	
PLOTTED	
NOTE BOOK	
AREAS CHECKED	
NO.	

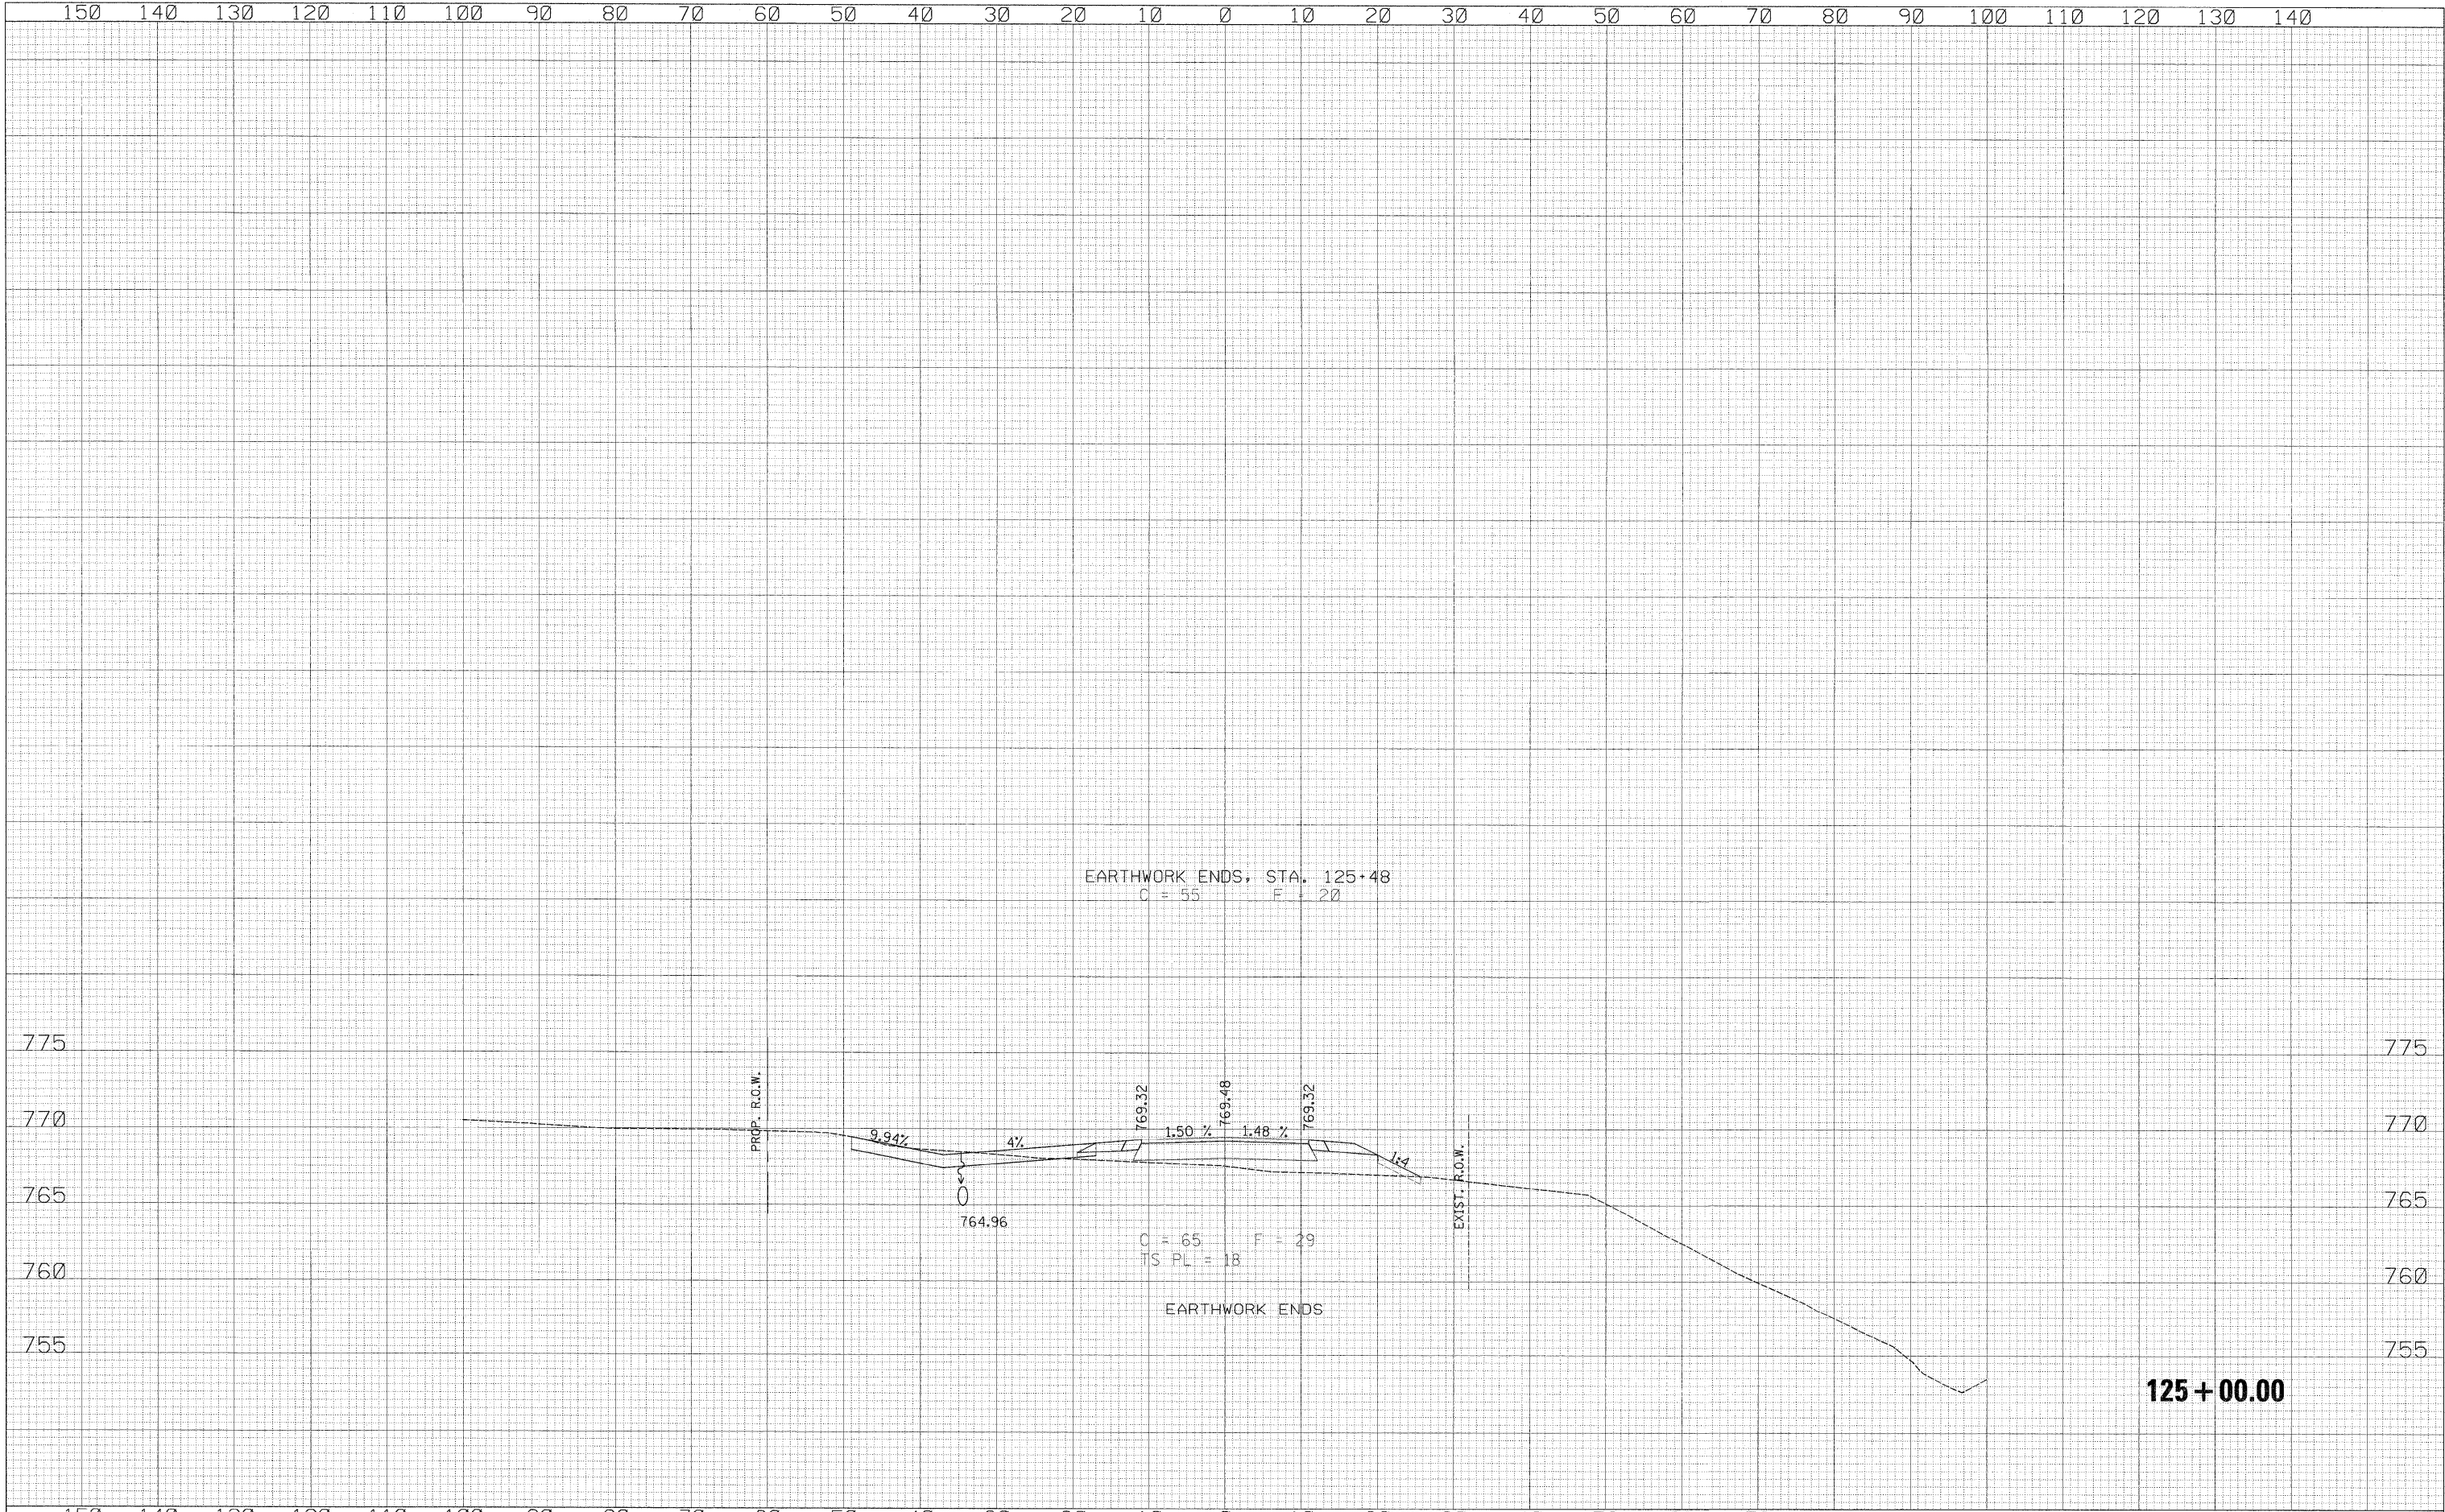

125+00.00

150	140	130	120	110	100	90	80	70	60	50	40	30	20	10	0	10	20	30	40	50	60	70	80	90	100	110	120	130	140	
USER NAME = zulkowad DESIGNED RDT DRAWN RDT CHECKED GC DATE 01-14-11												DESIGNED RDT DRAWN RDT CHECKED GC DATE 01-14-11												REVISIONS REVISIONS REVISIONS REVISIONS												STATE OF ILLINOIS DEPARTMENT OF TRANSPORTATION												FRONTAGE ROAD A CROSS SECTIONS												F.A.P. RTE. 734 SECTION 77-2-2 & 77-2B-1 COUNTY WINNEBAGO TOTAL SHEET SHEETS NO. 530 509 CONTRACT NO. 64813											

\\projects\11254\segment 1\sheet\civil\section\0264813-sht-xssht-fr-a.dgn