


DATE	
BY	
ORIGINAL SURVEY	SURVEYED
NOTE BOOK NO.	PLOTTED
	TEMPLATE
	AREAS CHECKED

DATE	
BY	
ORIGINAL SURVEY	SURVEYED
NOTE BOOK NO.	PLOTTED
	TEMPLATE
	AREAS CHECKED

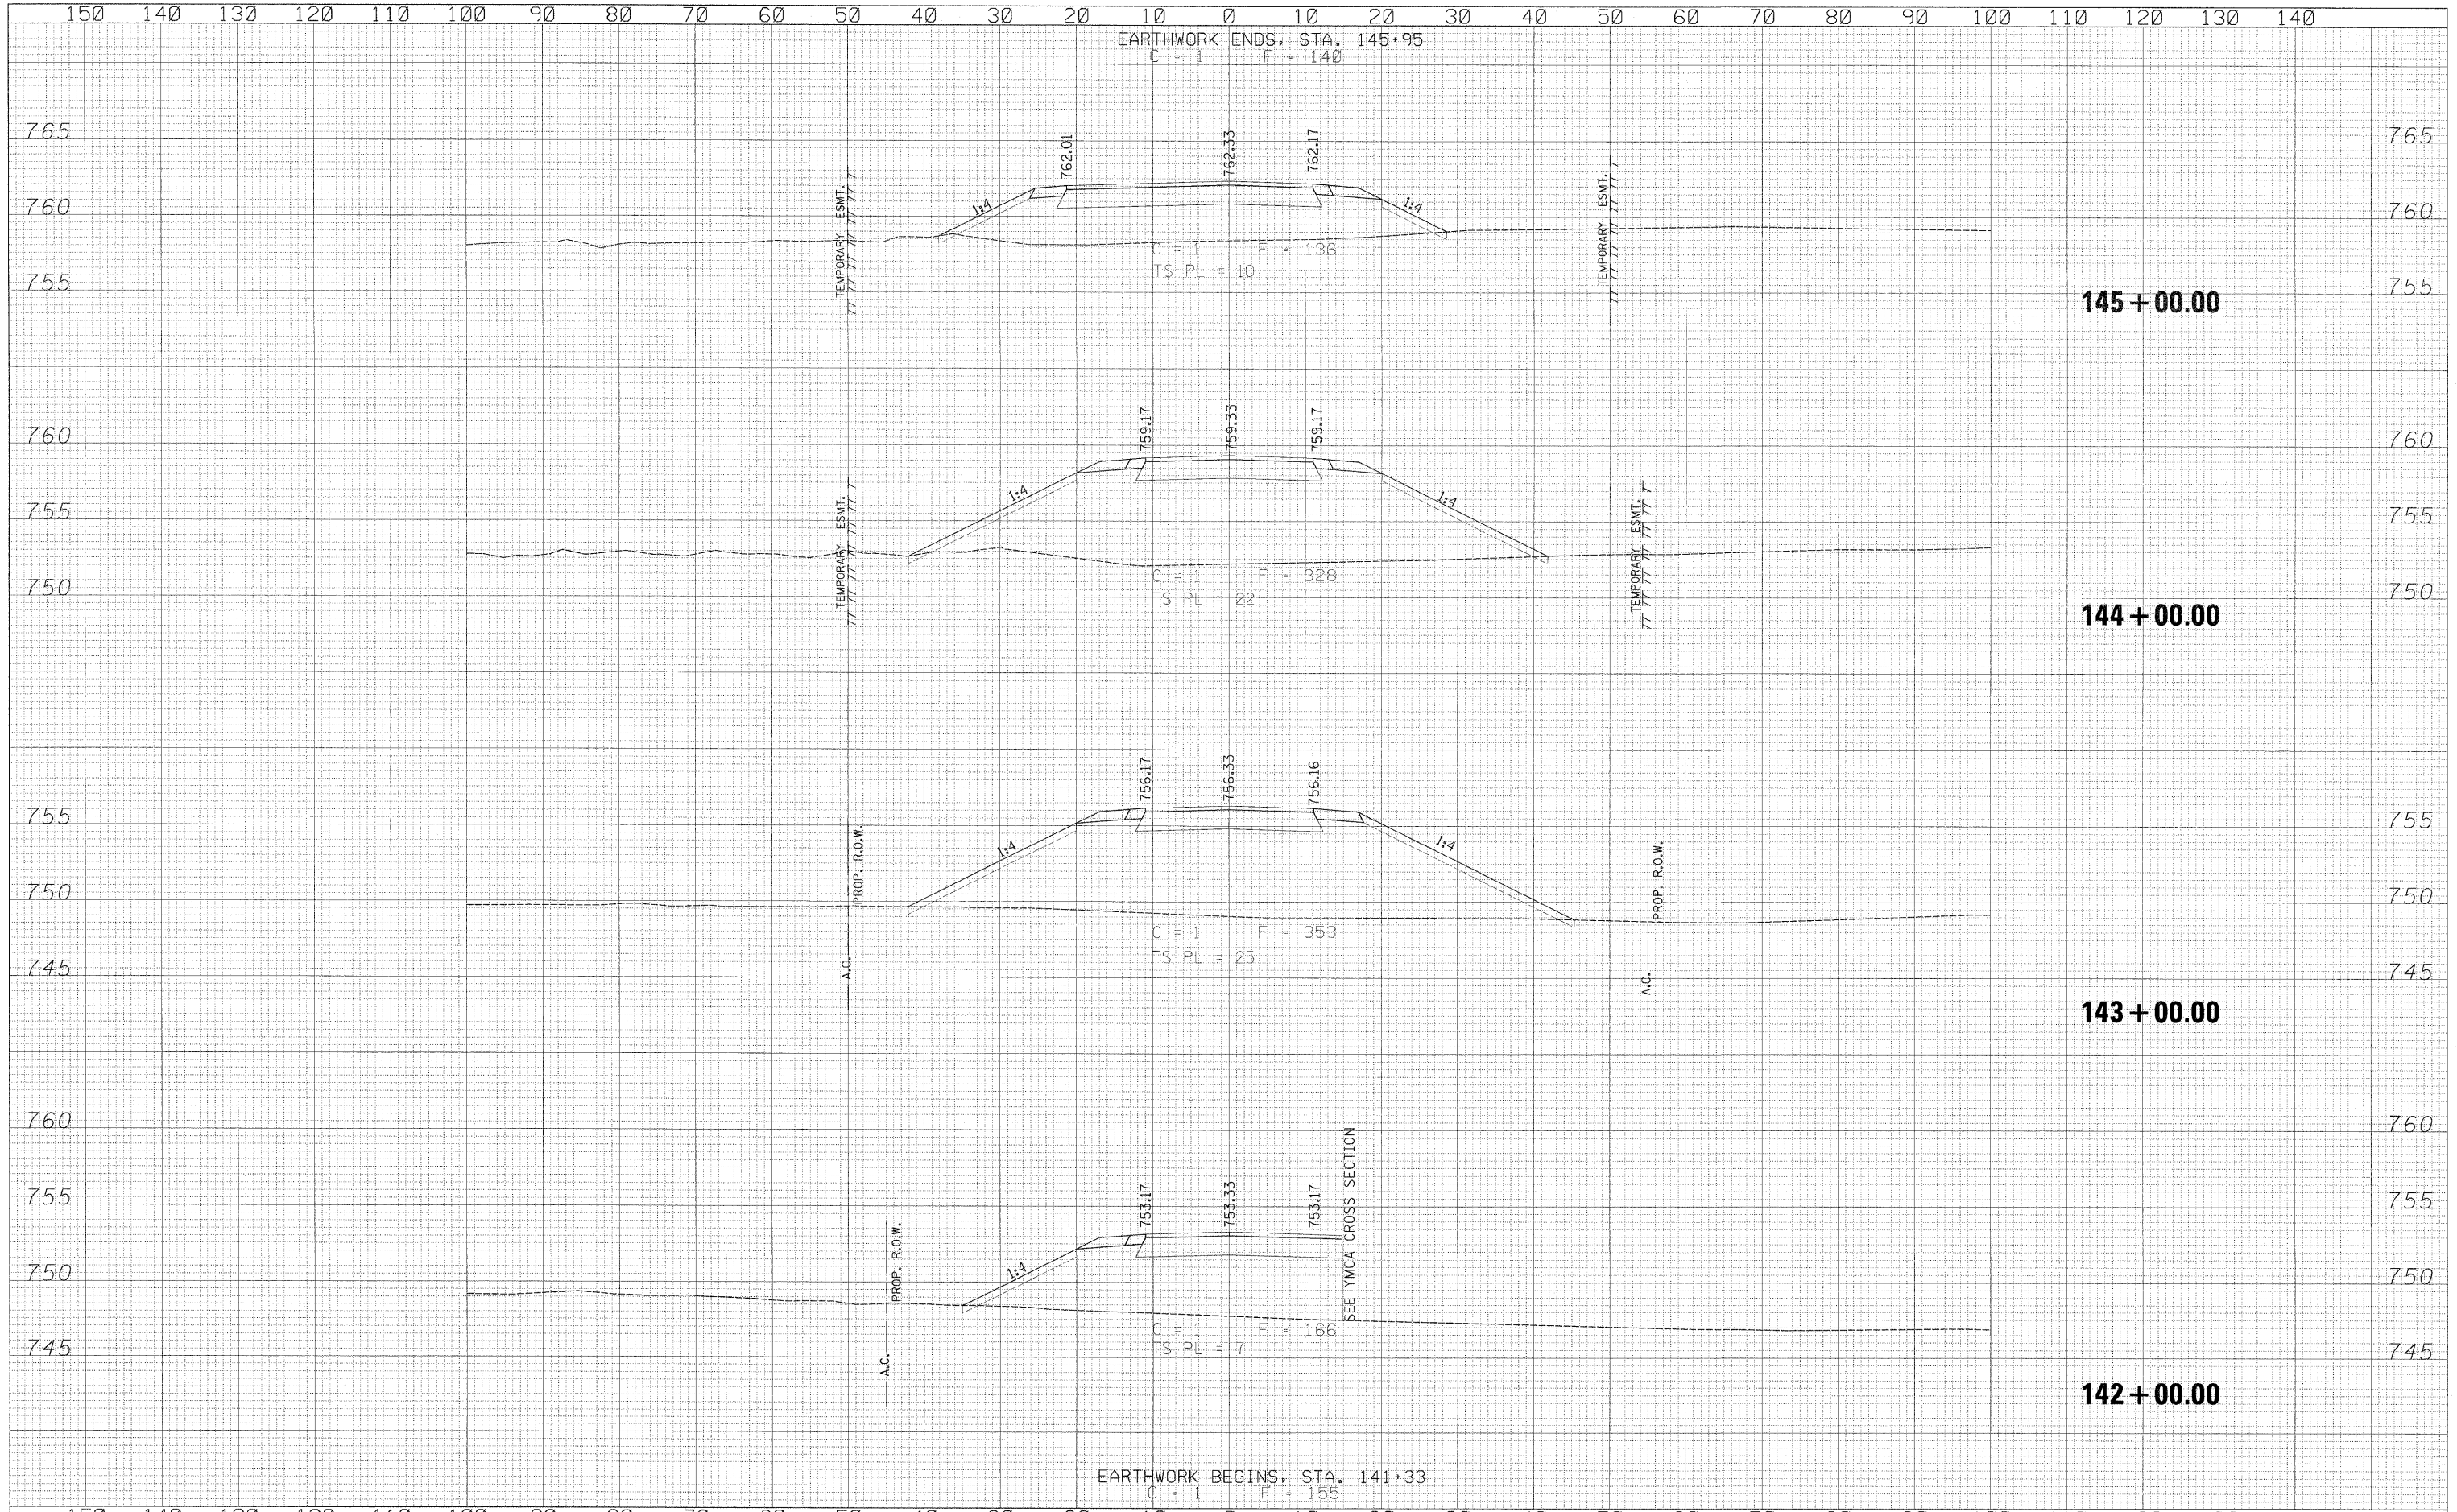

150	140	130	120	110	100	90	80	70	60	50	40	30	20	10	0	10	20	30	40	50	60	70	80	90	100	110	120	130	140										
USER NAME = zulkowsd															DESIGNED RDT					REVISED -					FRONTAGE ROAD A					F.A.P. RTE.		SECTION		COUNTY		TOTAL SHEETS		SHEET NO.	
PLOT SCALE = 10,000' / IN.															DRAWN RDT					REVISED -					CROSS SECTIONS					734		77-2-2 & 77-2B-1		WINNEBAGO		530		510	
PLOT DATE = 2/2/2011															CHECKED GC					REVISED -					SCALE: 1" = 100'					SHEET NO. 510 OF 530 SHEETS		STA. 142+00.00 TO STA. 145+00.00		CONTRACT NO. 64813		ILLINOIS FED. AID PROJECT			
DATE 01-14-11															REVISED -					STATE OF ILLINOIS																			
															DEPARTMENT OF TRANSPORTATION																								

\\projects\11254\segment 1\sheet\civil\section\0264813-sht-xaht-fr-a2.dgn