


DATE	
BY	
DESIGNED	
DRAWN	
CHECKED	
DATE	
REVISIONS	
NO.	
DATE	
BY	
DESIGNED	
DRAWN	
CHECKED	
DATE	
REVISIONS	
NO.	
DATE	
BY	
DESIGNED	
DRAWN	
CHECKED	
DATE	
REVISIONS	
NO.	

DATE	
BY	
DESIGNED	
DRAWN	
CHECKED	
DATE	
REVISIONS	
NO.	
DATE	
BY	
DESIGNED	
DRAWN	
CHECKED	
DATE	
REVISIONS	
NO.	

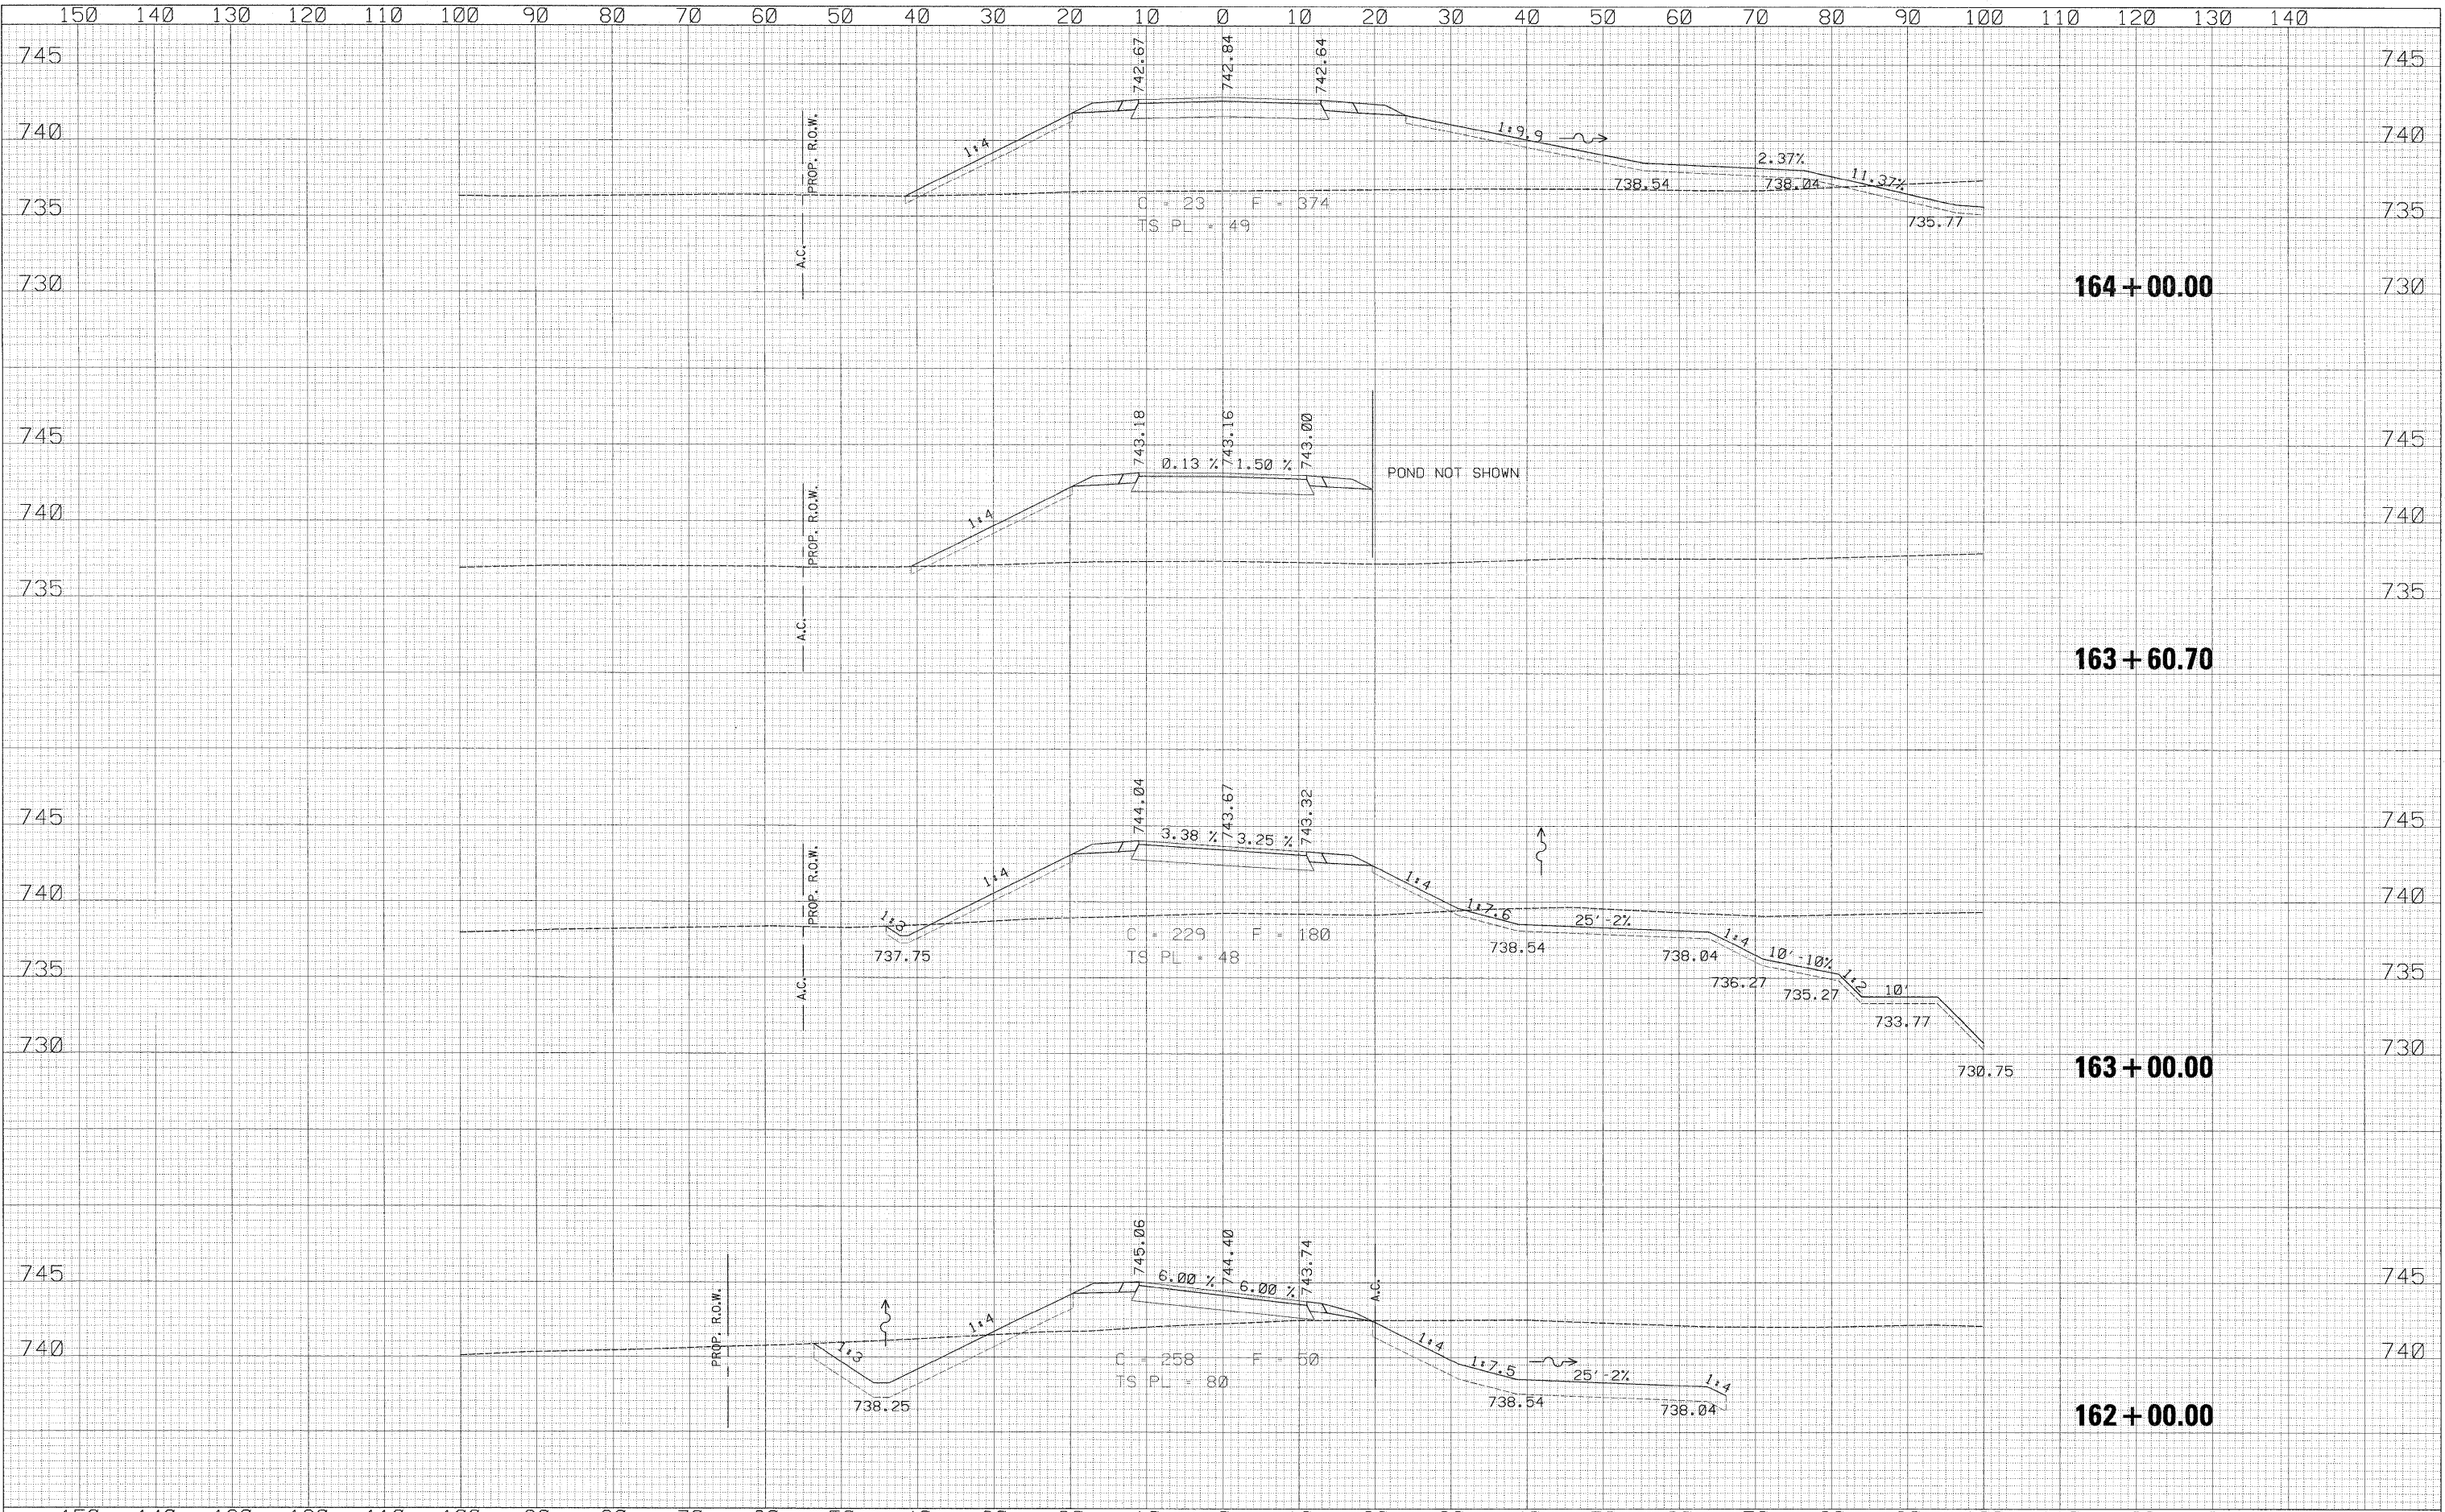

USER NAME = zulkowsd	DESIGNED RDT	REVISED -	<b>STATE OF ILLINOIS</b> <b>DEPARTMENT OF TRANSPORTATION</b>	FRONTAGE ROAD C		F.A.P. RTE.	SECTION	COUNTY	TOTAL SHEETS	SHEET NO.	
PLOT SCALE = 10.0000 "/> <td>DRAWN RDT</td> <td>REVISED -</td> <td>SCALE: 1" = 10'</td> <td>SHEET NO. 517 OF 530 SHEETS</td> <td>STA. 162+00.00 TO STA. 164+00.00</td> <td>734</td> <td>77-2-2 &amp; 77-2B-1</td> <td>WINNEBAGO</td> <td>530</td> <td>517</td>	DRAWN RDT	REVISED -		SCALE: 1" = 10'	SHEET NO. 517 OF 530 SHEETS	STA. 162+00.00 TO STA. 164+00.00	734	77-2-2 & 77-2B-1	WINNEBAGO	530	517
PLOT DATE = 2/2/2011	CHECKED GC	REVISED -									
	DATE 01-14-11	REVISED -									
ILLINOIS FED. AID PROJECT											

\\projects\11254\segment 1\sheet\civil\section\0264813-aht-xsh-t-PP-C.dgn