


DATE	
BY	
FINAL SURVEY	
SURVEYED	
PLOTTED	
NOTE BOOK	
NO.	
AREAS CHECKED	

DATE	
BY	
ORIGINAL SURVEY	
SURVEYED	
PLOTTED	
NOTE BOOK	
NO.	
AREAS CHECKED	

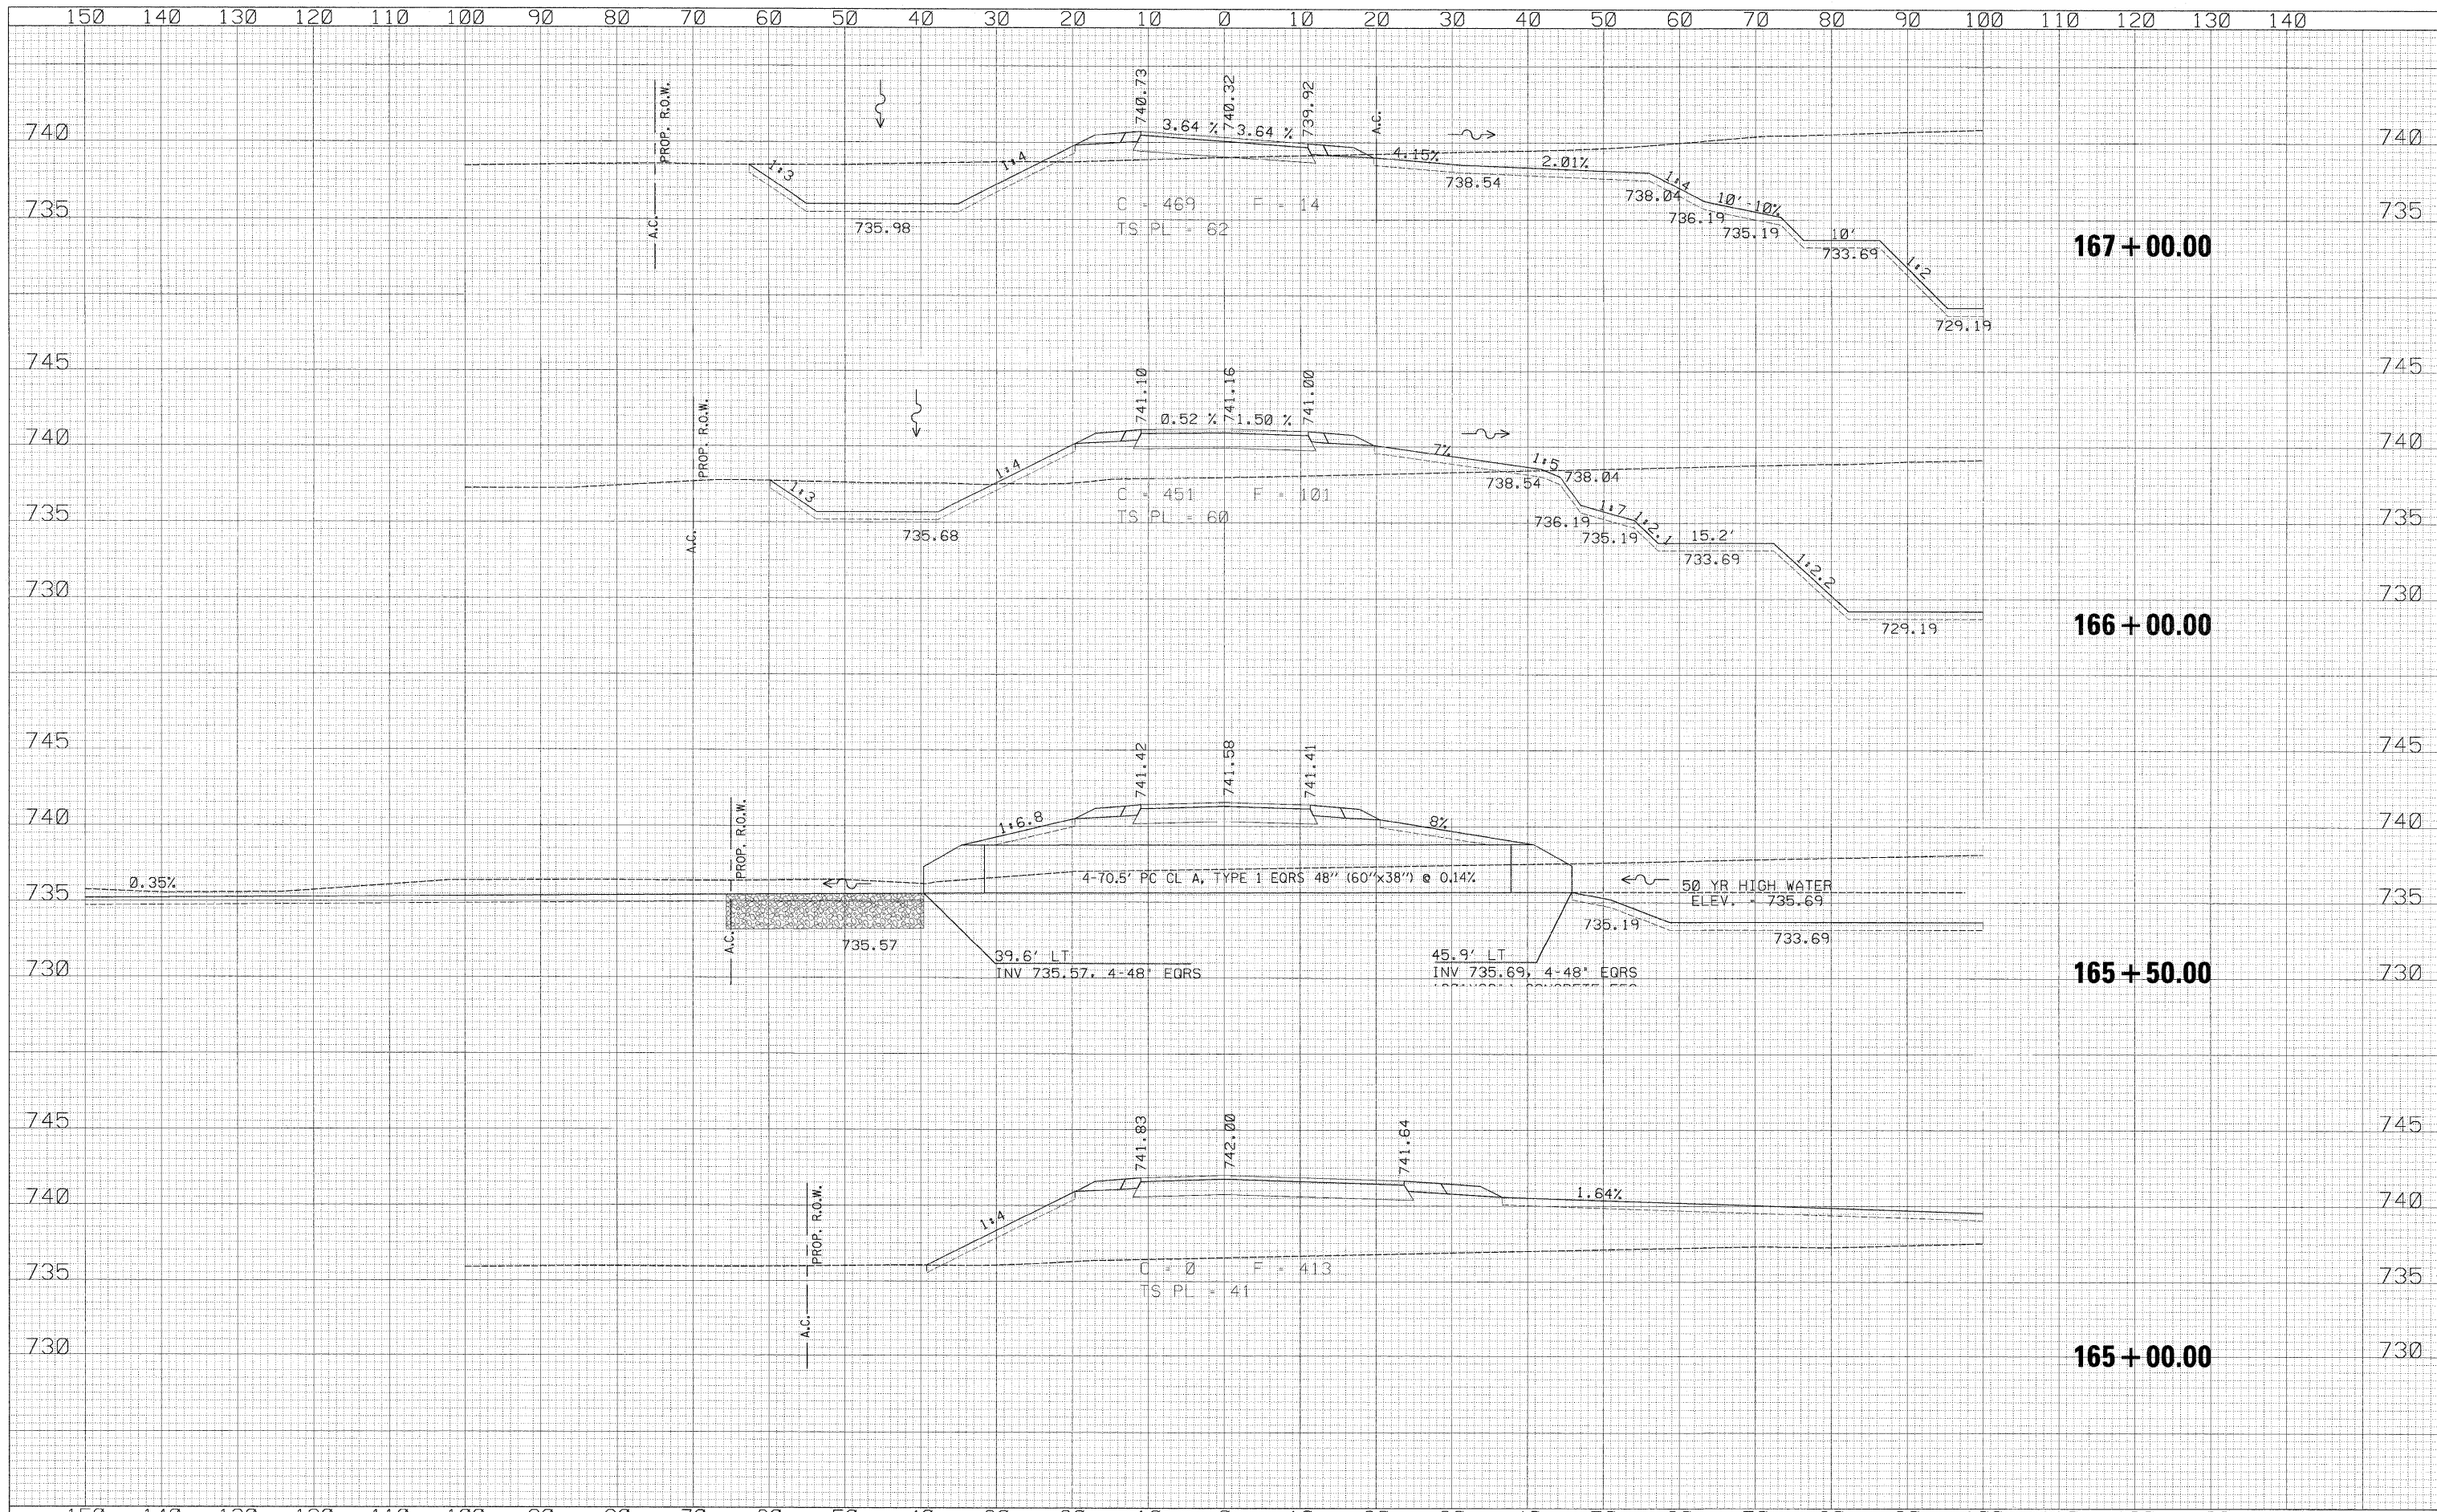

150	140	130	120	110	100	90	80	70	60	50	40	30	20	10	0	10	20	30	40	50	60	70	80	90	100	110	120	130	140												
USER NAME = zulkowsd															DESIGNED RDT					REVISED -		FRONTAGE ROAD C CROSS SECTIONS										F.A.P. RT# 734		SECTION 77-2-2 & 77-2B-1		COUNTY WINNEBAGO		TOTAL SHEETS 530		SHEET NO. 518	
PLOT SCALE = 10.0000' / IN.															DRAWN RDT					REVISED -		STATE OF ILLINOIS DEPARTMENT OF TRANSPORTATION										CONTRACT NO. 64813									
PLOT DATE = 2/2/2011															CHECKED GC					REVISED -		SCALE: H: 1" = 10', V: 1" = 10'										SHEET NO. 518 OF 530 SHEETS		STA. 165+00.00 TO STA. 167+00.00		ILLINOIS FED. AID PROJECT					
															DATE 01-14-11					REVISED -																					

\\projects\11254\segment 1\sheet\civil\section\0264813-sh1-xsh1-FR-C.dgn