


150 140 130 120 110 100 90 80 70 60 50 40 30 20 10 0 10 20 30 40 50 60 70 80 90 100 110 120 130 140

FINAL SURVEY	CHECKED	BY	DATE
NOTE BOOK	PLOTTED		
	TEMPLATE		
	AREAS		
	CHECKED		

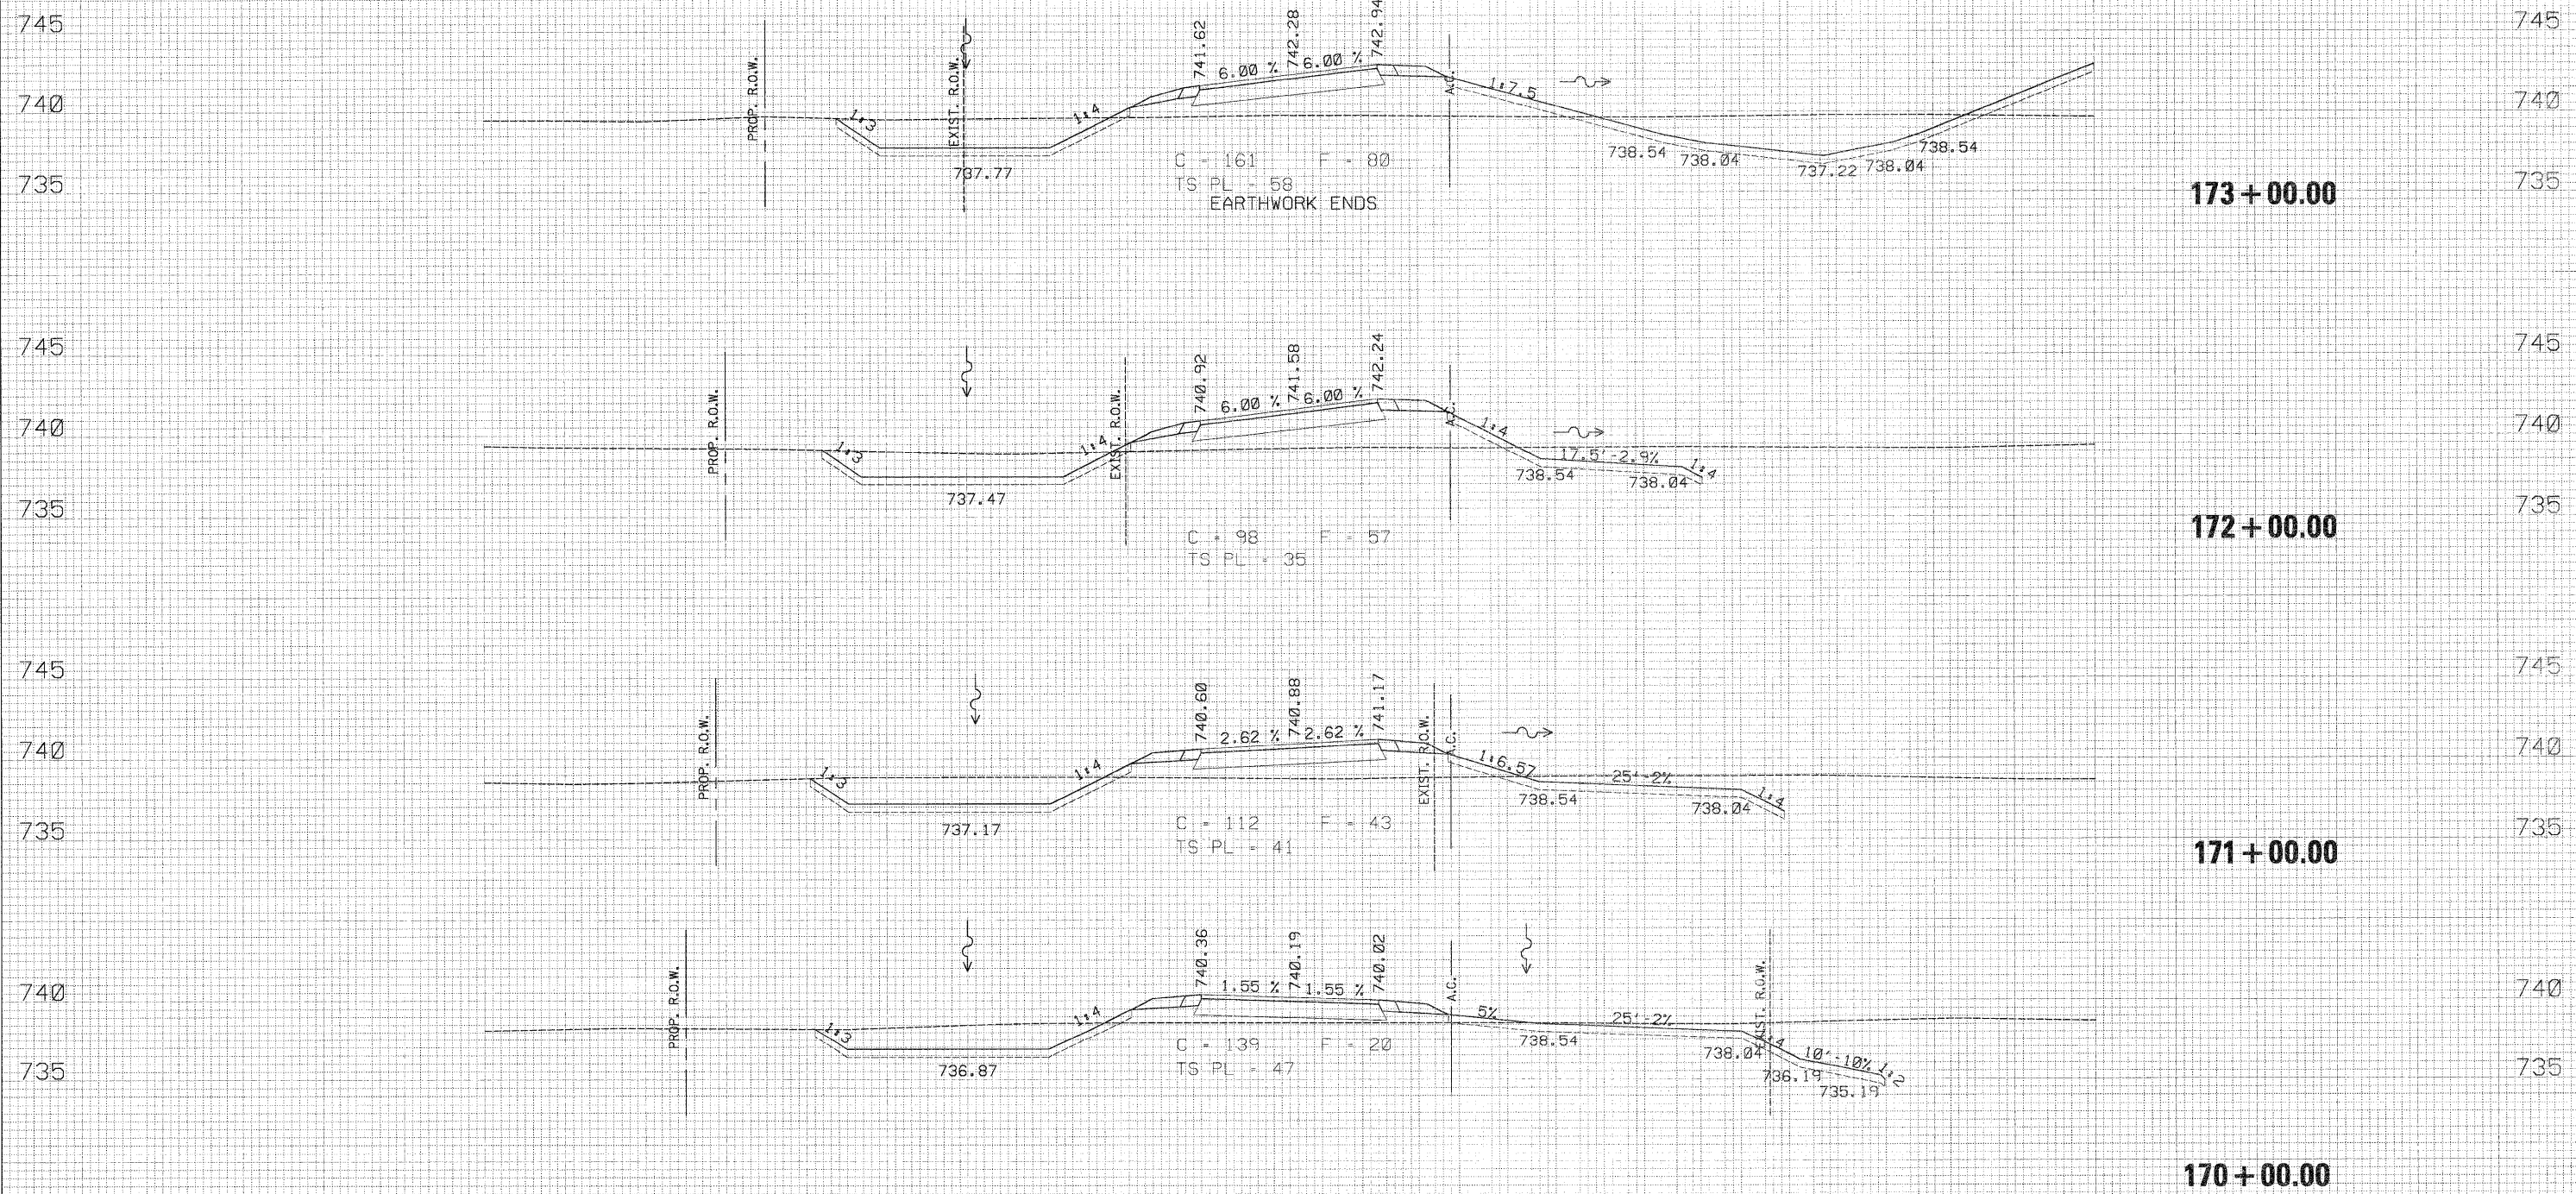

OPTIONAL SURVEY	CHECKED	BY	DATE
NOTE BOOK	PLOTTED		
	TEMPLATE		
	AREAS		
	CHECKED		

150 140 130 120 110 100 90 80 70 60 50 40 30 20 10 0 10 20 30 40 50 60 70 80 90 100 110 120 130 140

USER NAME: mward	DESIGNED: RDT	REVISIONS:
SCALE: 1/4" = 10'-0"	DRAWN: RDT	REVISIONS:
DATE: 01-14-11	CHECKED: GC	REVISIONS:

STATE OF ILLINOIS
DEPARTMENT OF TRANSPORTATION

FRONTAGE ROAD C
CROSS SECTIONS

F.A.P. RTE.	SECTION	COUNTY	TOTAL SHEETS	SHEET NO.
734	77-2-2 & 77-2B-1	WINNEBAGO	530	520
CONTRACT NO. 64813				

SCALE: 1/4" = 10'-0" SHEET NO. 520 OF 530 SHEETS STA. 171+00.00 TO STA. 173+00.00

ILLINOIS FED. AID PROJECT