
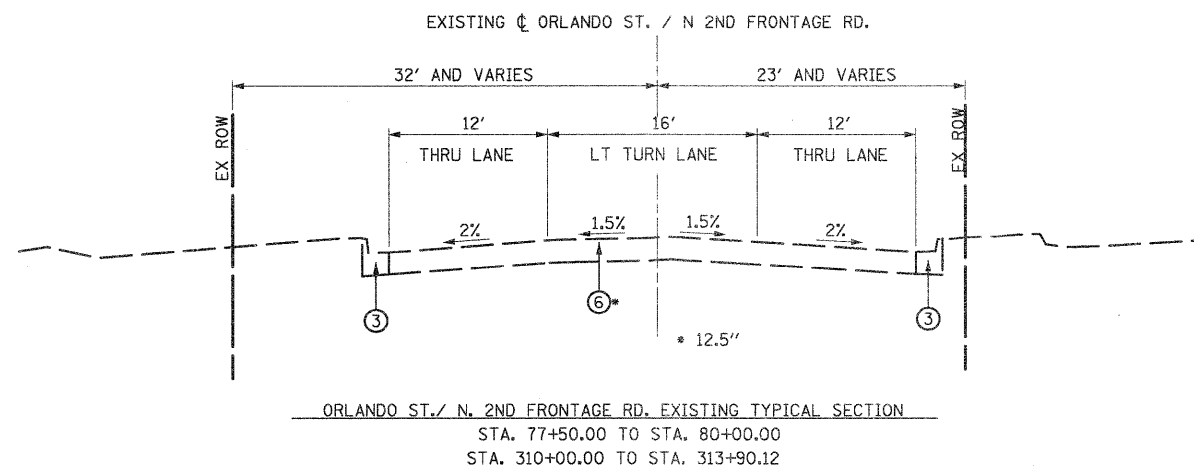


EXISTING LEGEND:

- ① HMA OVERLAY
- ② PCC PAVEMENT
- ③ COMBINATION CONCRETE CURB AND GUTTER
- ④ CONCRETE MEDIAN
- ⑤ HMA SHOULDER
- ⑥ HMA PAVEMENT

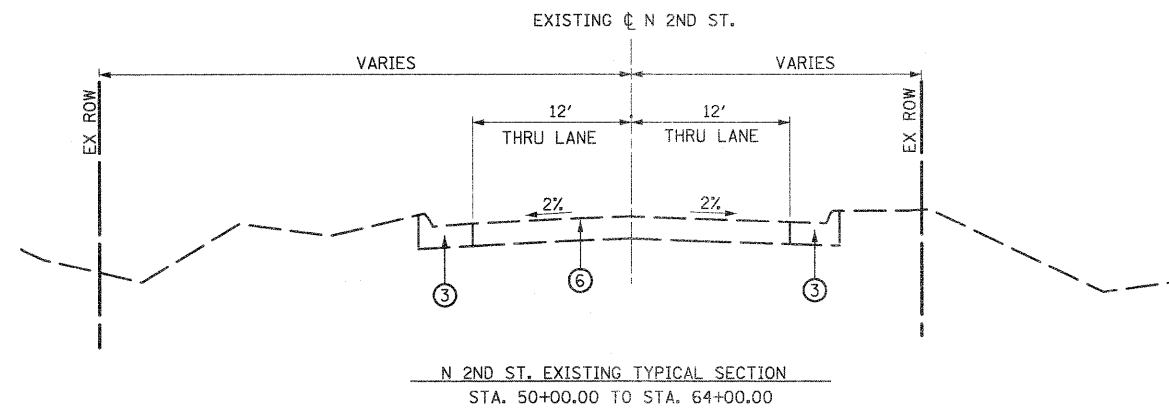

FILE NAME =
D264987-shr-typical-EX02.dgn

USER NAME = 3282090971
PLOT SCALE = NTS
PLOT DATE = 1/18/2011

DESIGNED - LOM
DRAWN - MD
CHECKED - PDK
DATE - 01-19-2011

REVISED -
REVISED -
REVISED -
REVISED -

STATE OF ILLINOIS
DEPARTMENT OF TRANSPORTATION

EXISTING TYPICAL SECTIONS
SMYTHE AVE \ N. 2ND ST \ ORLANDO ST \ N 2ND FRONTAGE RD
SCALE: NTS SHEET NO. OF SHEETS STA. TO STA.

F.A.P. RTE.	SECTION	COUNTY	TOTAL SHEETS	SHEET NO.
303	129K-1	WINNEBAGO	401	15
CONTRACT NO. 64987				
FED. ROAD DIST. NO. 2 ILLINOIS FED. AID PROJECT				