


DATE	
BY	
FINAL SURVEY	SURVEYED
NOTE BOOK	PLOTTED
NO.	TEMPLATE
	AREAS CHECKED

DATE	
BY	
ORIGINAL SURVEY	SURVEYED
NOTE BOOK	PLOTTED
NO.	TEMPLATE
	AREAS CHECKED

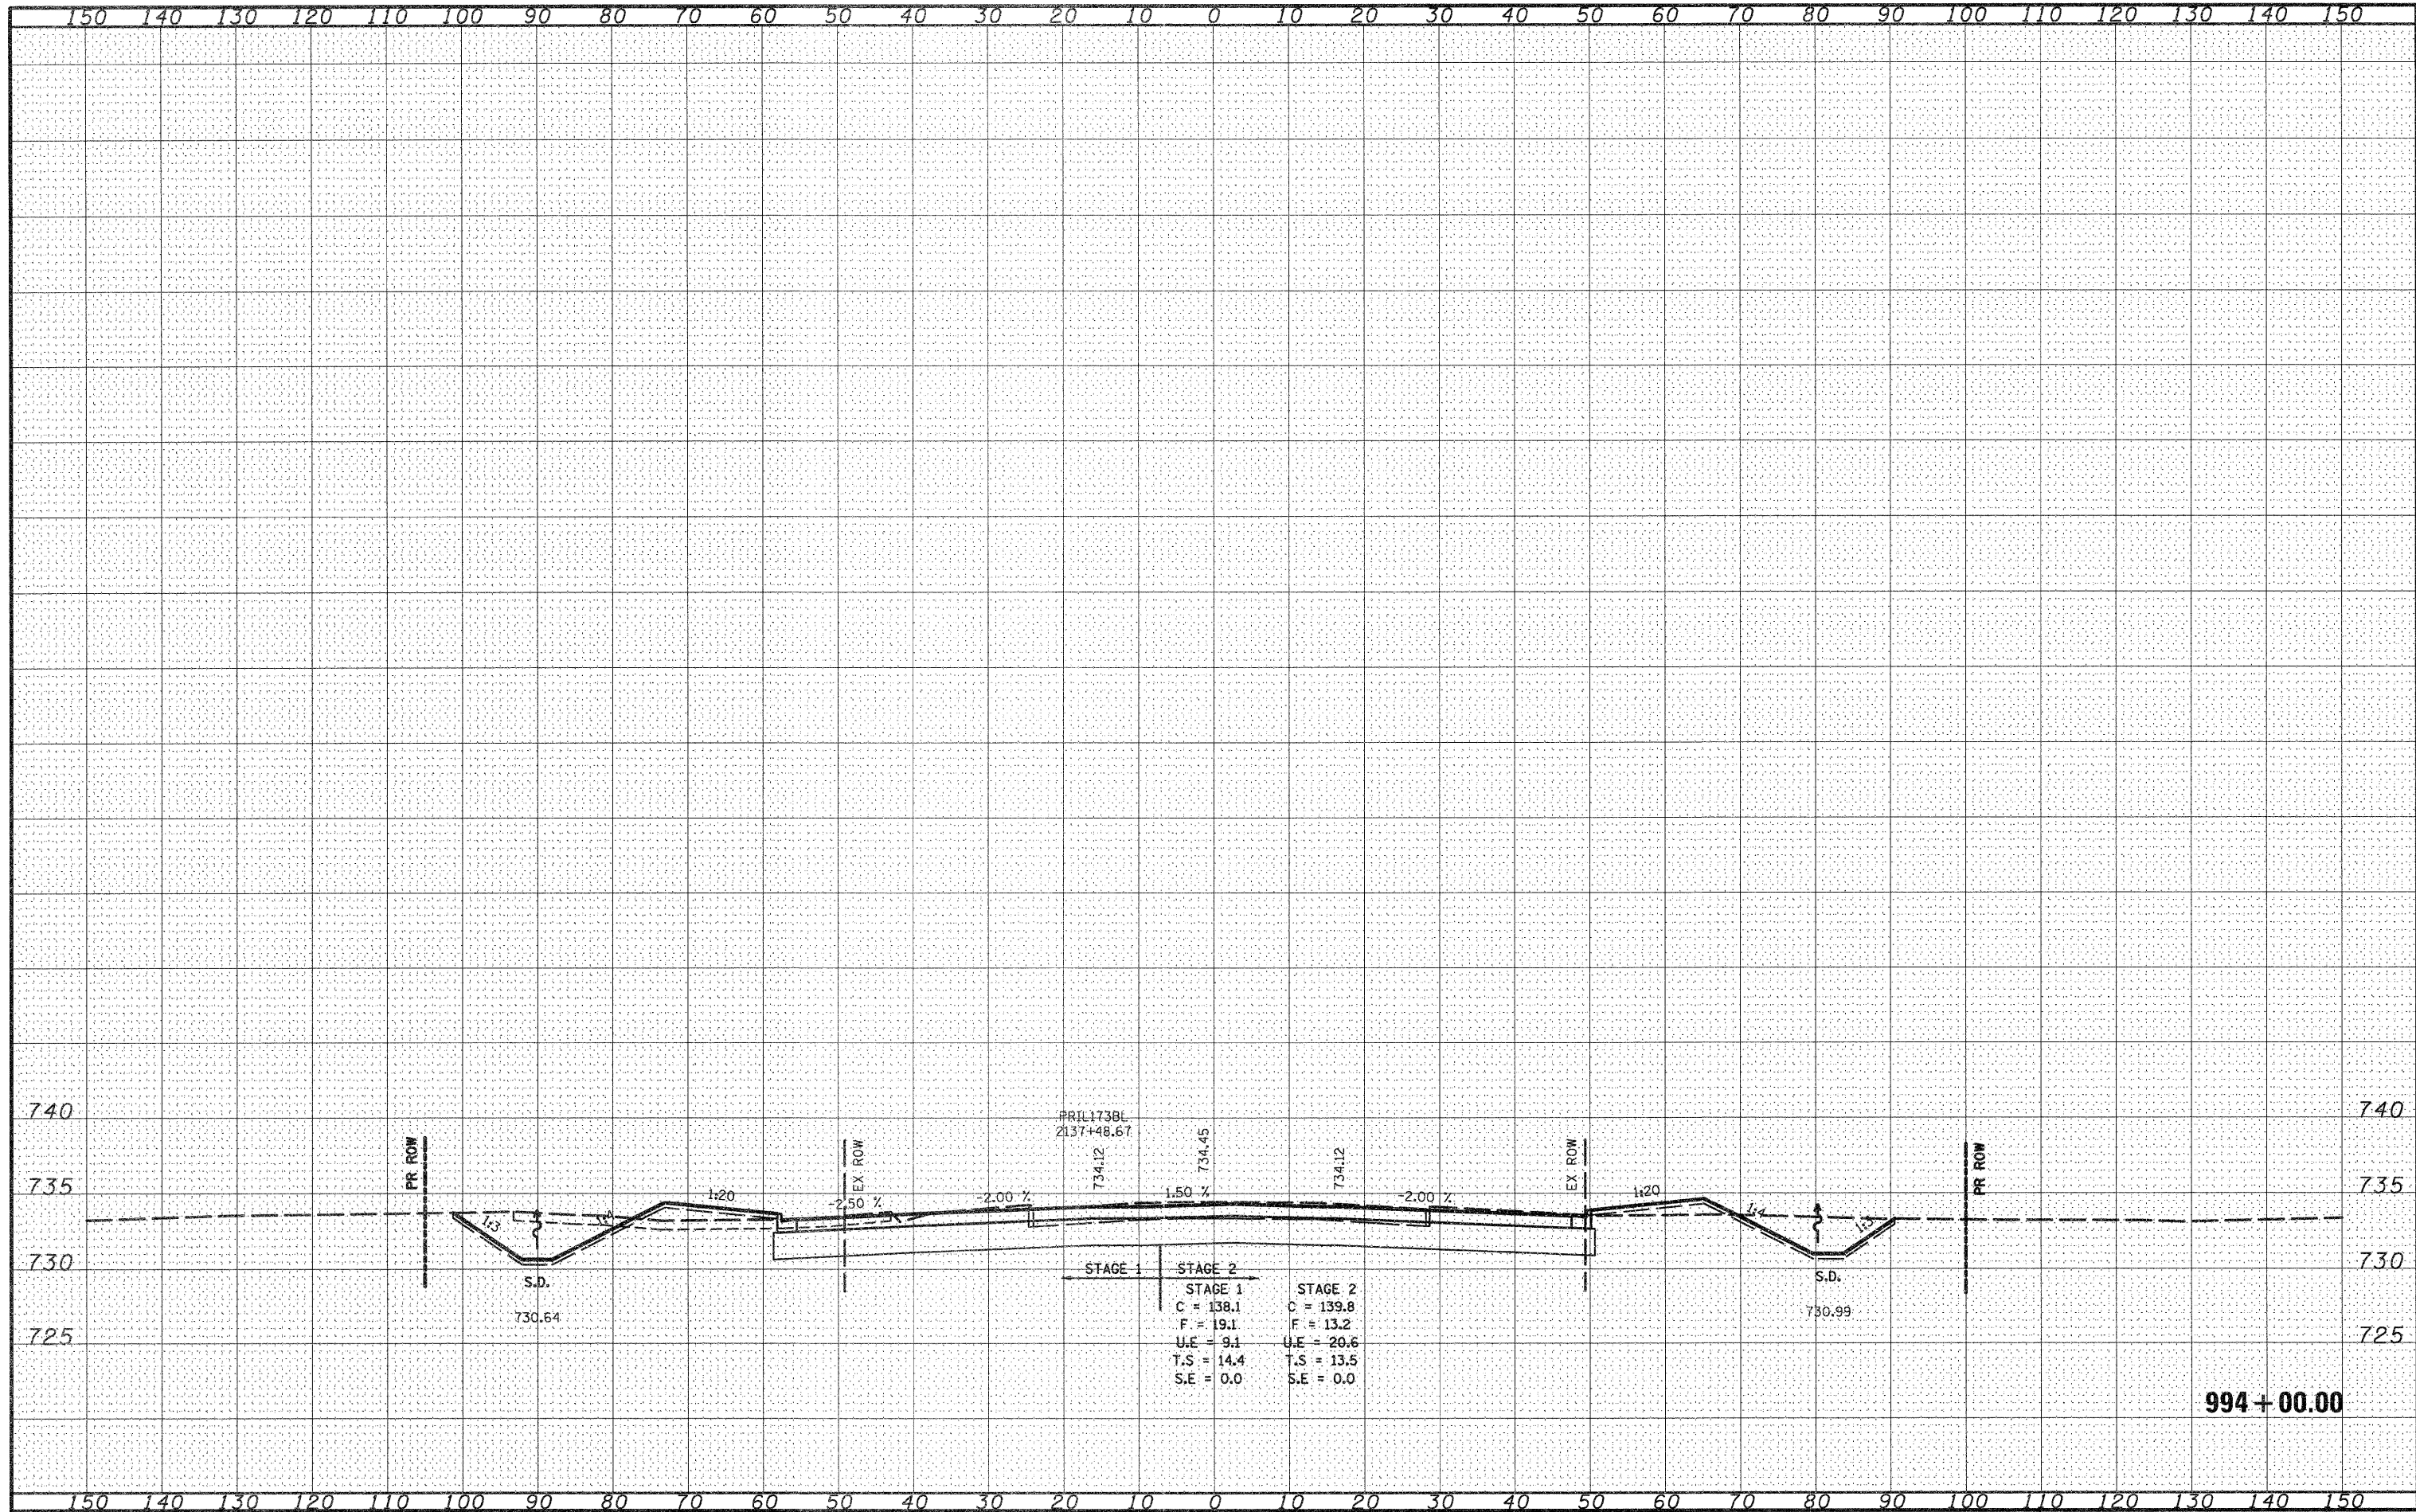

FILE NAME = D264987-sht-xsc-IL173-1.dgn

USER NAME = 3202070971
 PLOT SCALE = 20,0000' / IN.
 PLOT DATE = 1/17/2011

DESIGNED - PDK
 DRAWN - GAP
 CHECKED - PDK
 DATE - 01/19/2011

REVISED -
 REVISED -
 REVISED -
 REVISED -

**STATE OF ILLINOIS
 DEPARTMENT OF TRANSPORTATION**

**ILLINOIS ROUTE 173
 CROSS SECTIONS**

SCALE: SHEET NO. OF SHEETS STA. 994+00.00 TO STA. 994+50.00

F.A. RTE.	SECTION	COUNTY	TOTAL SHEETS	SHEET NO.
303	129K-1	WINNEBAGO	401	313
CONTRACT NO. 64987			FED. ROAD DIST. NO. 2 ILLINOIS FED. AID PROJECT	