


DATE	
BY	
FINISHED SURVEY	
PLOTTED	
NOTE BOOK	
AREAS CHECKED	

DATE	
BY	
ORIGINAL SURVEY	
PLOTTED	
NOTE BOOK	
AREAS CHECKED	

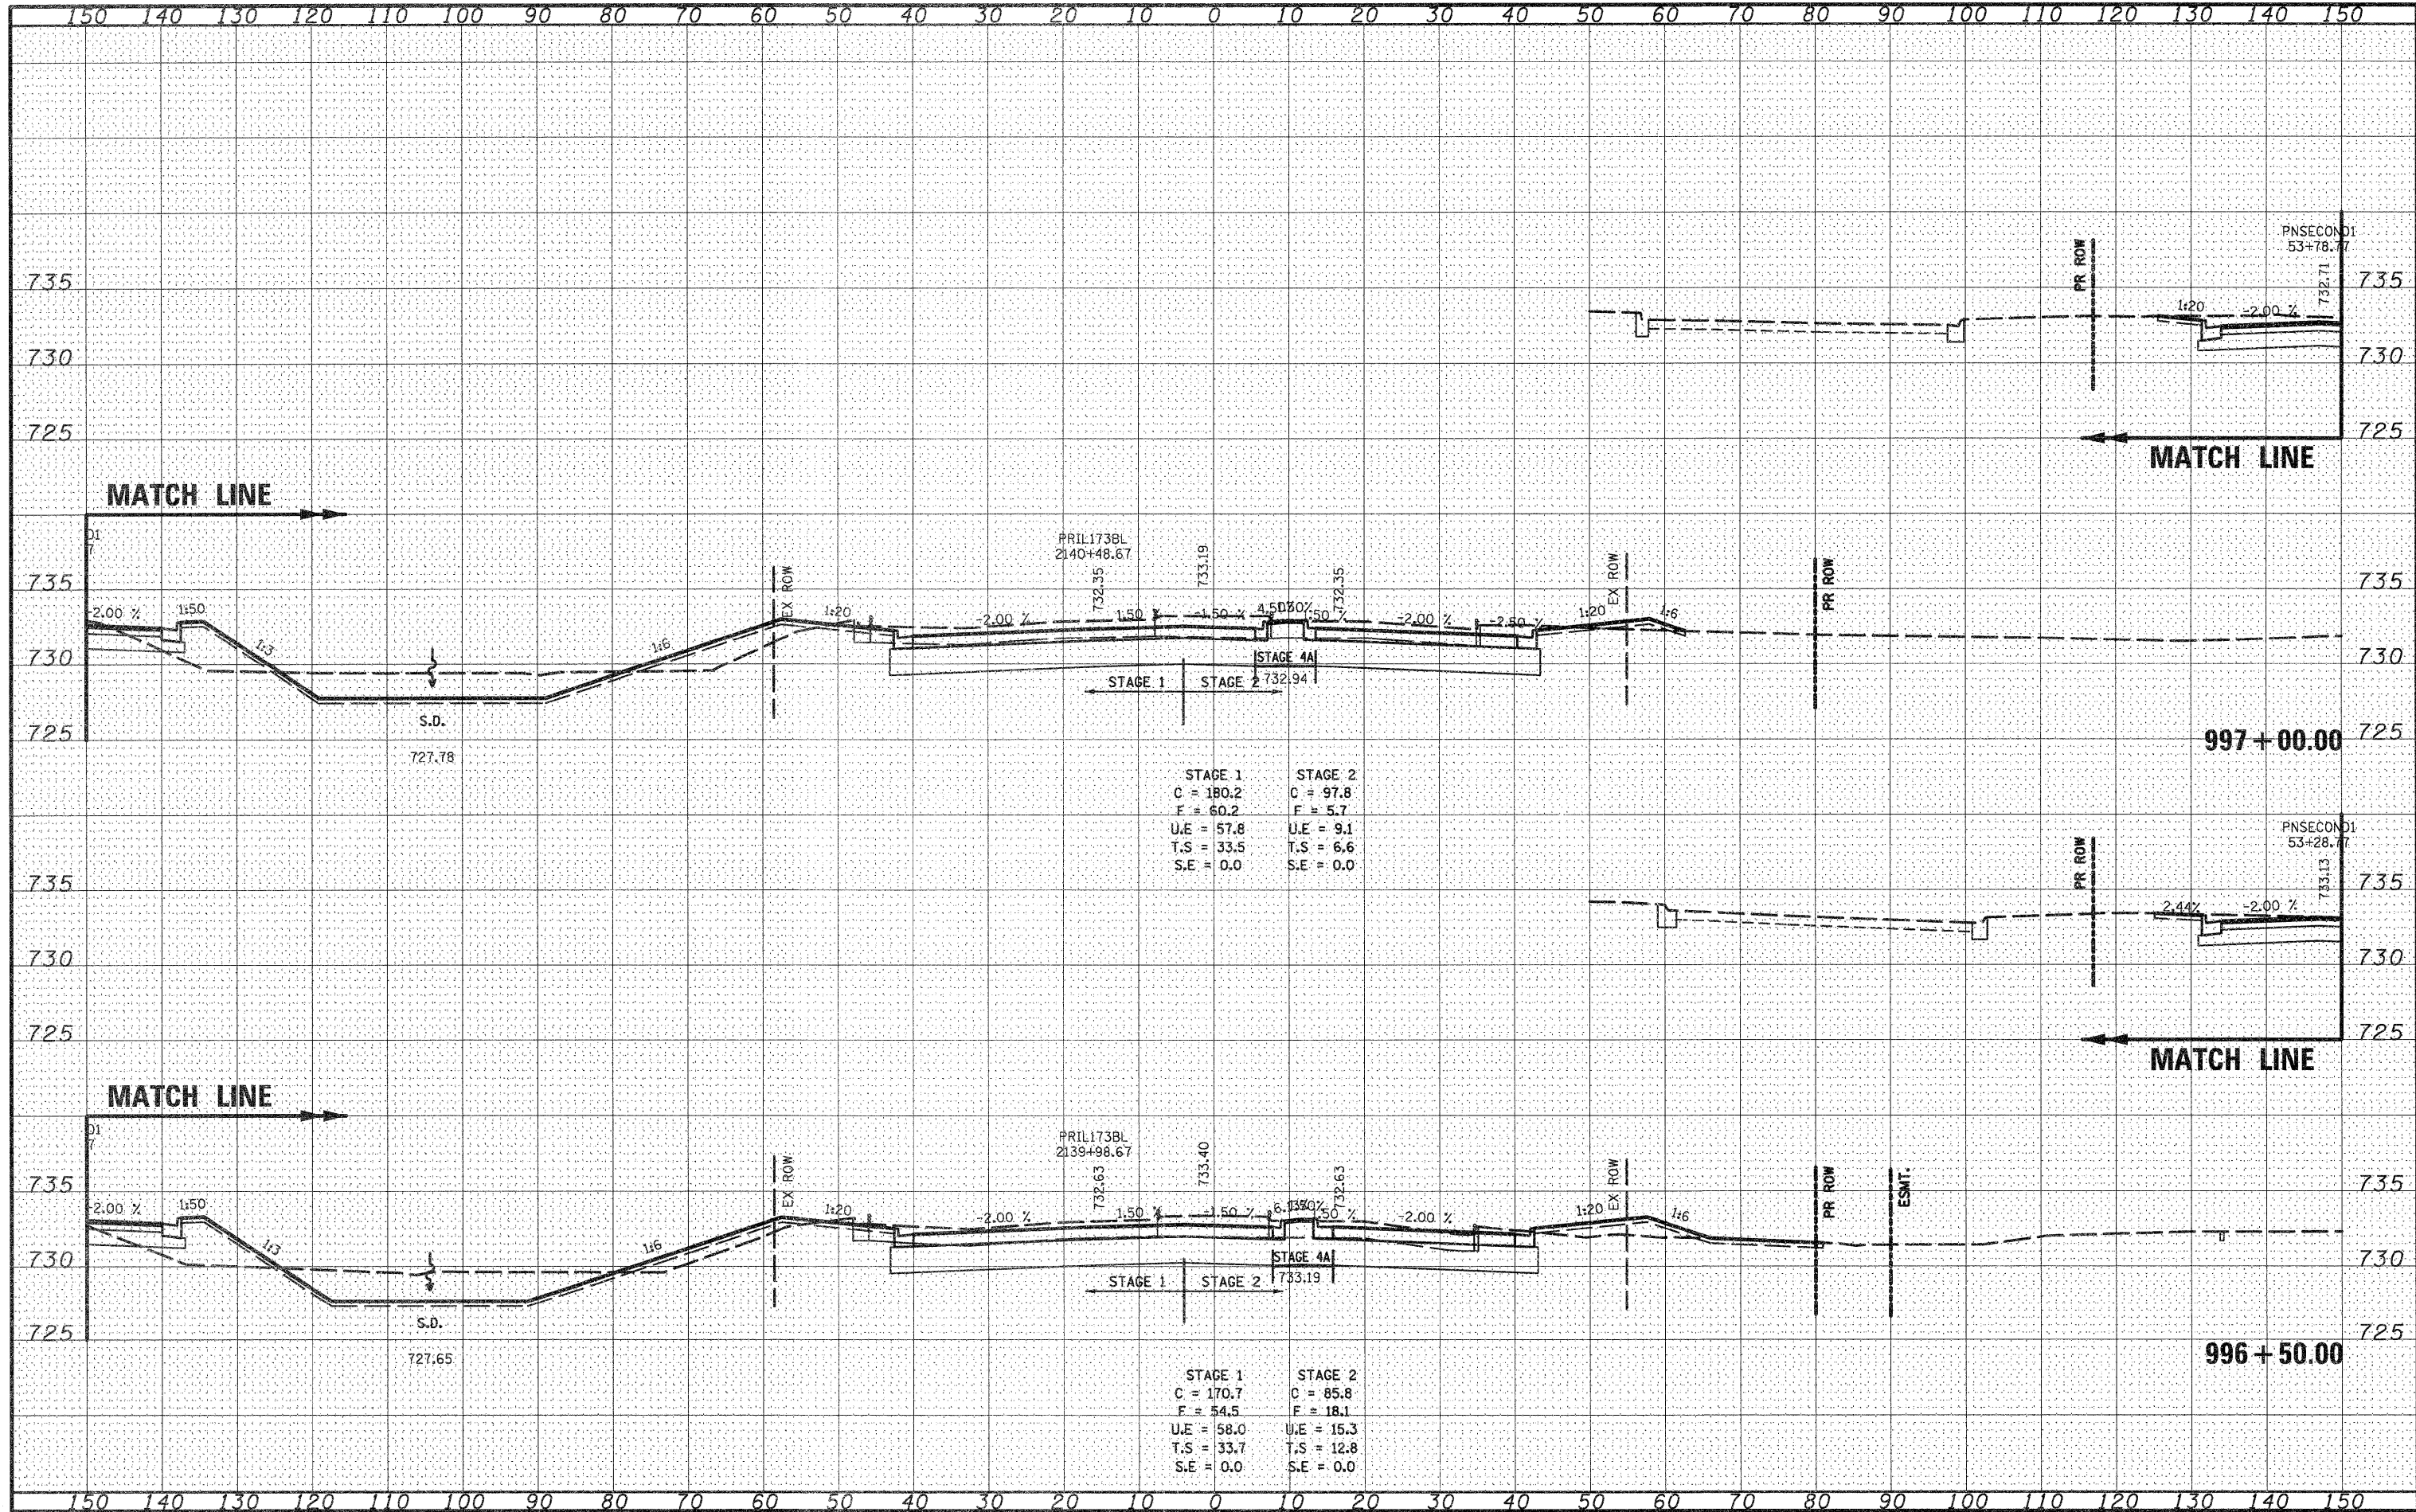

FILE NAME = D264987-shr-xso-IL173-2.dgn

USER NAME = 32020*0971
 PLOT SCALE = 20.0000' / IN.
 PLOT DATE = 1/17/2011

DESIGNED - PDK
 DRAWN - GAP
 CHECKED - PDK
 DATE - 01/19/2011

REVISED -
 REVISED -
 REVISED -
 REVISED -

**STATE OF ILLINOIS
 DEPARTMENT OF TRANSPORTATION**

**ILLINOIS ROUTE 173
 CROSS SECTIONS**

SCALE: SHEET NO. OF SHEETS STA. 996+50.00 TO STA. 997+00.00

F.A. RTE.	SECTION	COUNTY	TOTAL SHEETS	SHEET NO.
303	129K-1	WINNEBAGO	401	316
CONTRACT NO. 64987				

FED. ROAD DIST. NO. 3 ILLINOIS FED. AID PROJECT