


DATE	
BY	
SURVEYED	
PLOTTED	
TEMPLATE	
NOTE BOOK	
AREAS	
CHECKED	
NO.	

DATE	
BY	
SURVEYED	
PLOTTED	
TEMPLATE	
NOTE BOOK	
AREAS	
CHECKED	
NO.	

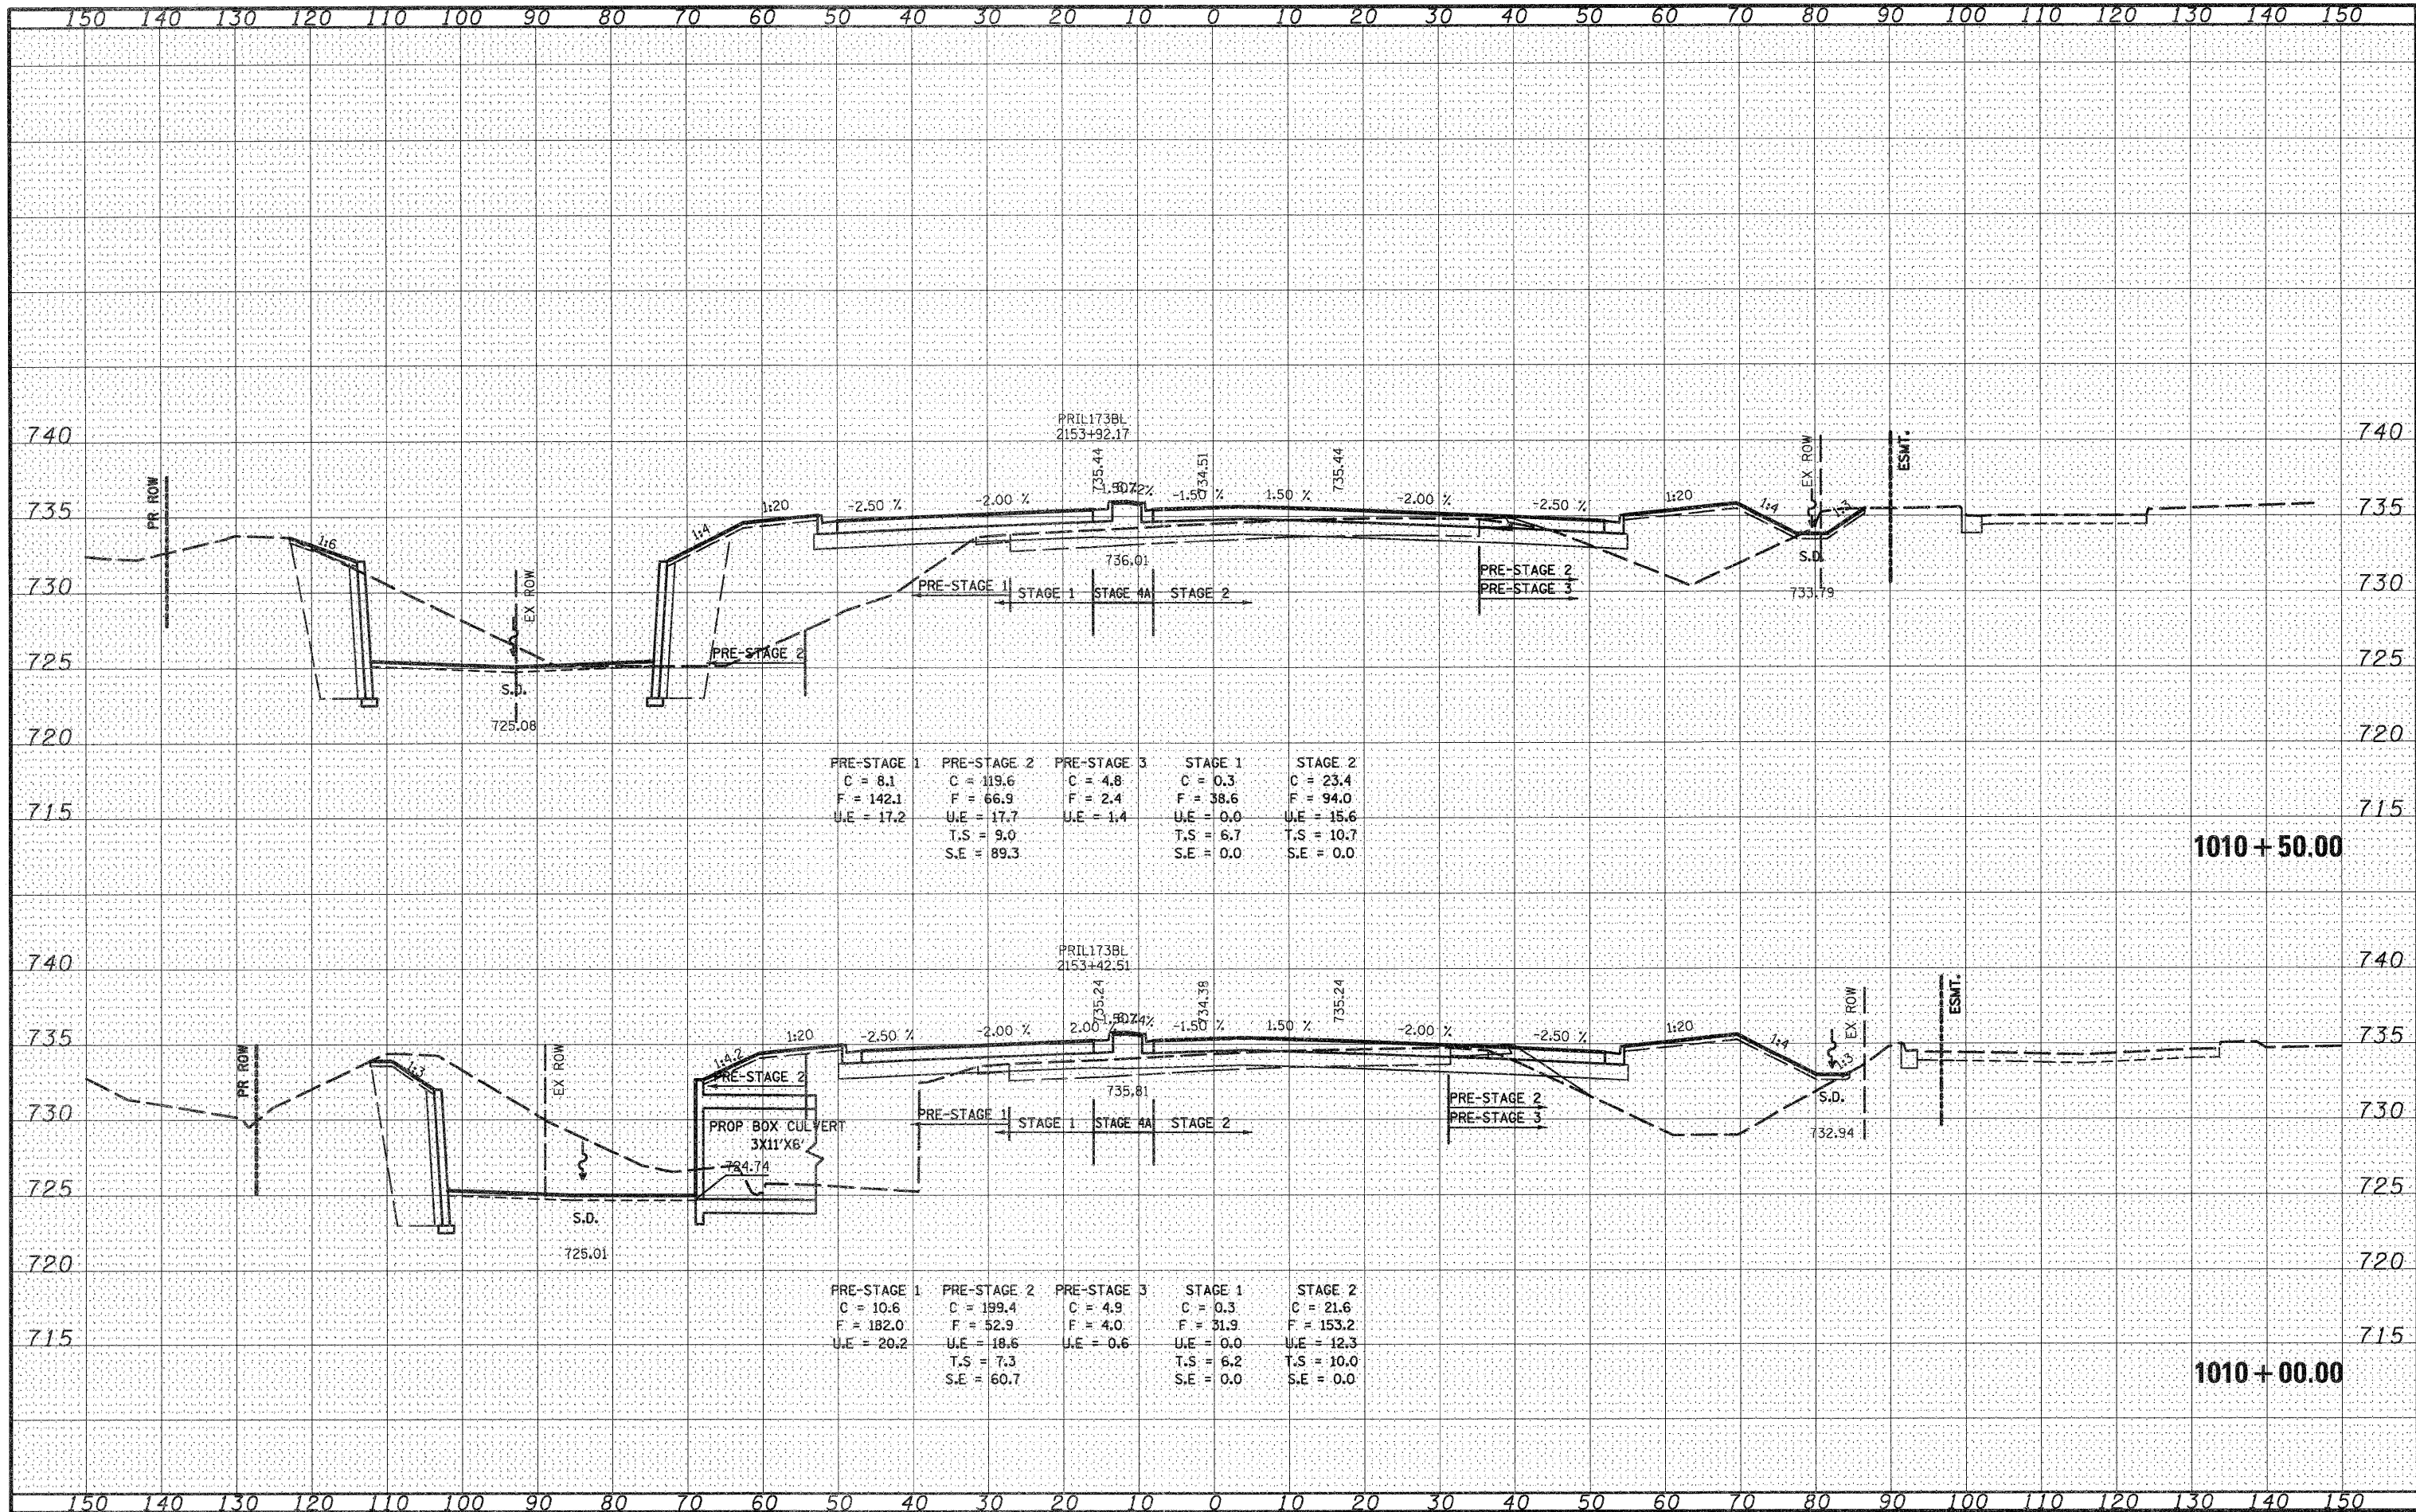

PRE-STAGE 1	PRE-STAGE 2	PRE-STAGE 3	STAGE 1	STAGE 2
C = 8.1	C = 119.6	C = 4.8	C = 0.3	C = 23.4
F = 142.1	F = 66.9	F = 2.4	F = 38.6	F = 94.0
U.E = 17.2	U.E = 17.7	U.E = 1.4	U.E = 0.0	U.E = 15.6
T.S = 9.0	T.S = 9.0	T.S = 6.7	T.S = 6.7	T.S = 10.7
S.E = 89.3	S.E = 89.3	S.E = 0.0	S.E = 0.0	S.E = 0.0

PRE-STAGE 1	PRE-STAGE 2	PRE-STAGE 3	STAGE 1	STAGE 2
C = 10.6	C = 199.4	C = 4.9	C = 0.3	C = 21.6
F = 182.0	F = 52.9	F = 4.0	F = 31.9	F = 153.2
U.E = 20.2	U.E = 18.6	U.E = 0.6	U.E = 0.0	U.E = 12.3
T.S = 7.3	T.S = 7.3	T.S = 6.2	T.S = 6.2	T.S = 10.0
S.E = 60.7	S.E = 60.7	S.E = 0.0	S.E = 0.0	S.E = 0.0

FILE NAME = 0264987-sht-xsc-IL173-3.dgn

USER NAME = 3202090971
 PLOT SCALE = 20.0000' / IN.
 PLOT DATE = 1/17/2011

DESIGNED - PDK
 DRAWN - GAP
 CHECKED - PDK
 DATE - 01/19/2011

REVISED -
 REVISED -
 REVISED -
 REVISED -

**STATE OF ILLINOIS
 DEPARTMENT OF TRANSPORTATION**

**ILLINOIS ROUTE 173
 CROSS SECTIONS**

SCALE: SHEET NO. OF SHEETS STA. 1010+00.00 TO STA. 1010+50.00

F.A. RTE.	SECTION	COUNTY	TOTAL SHEETS	SHEET NO.
303	129K-1	WINNEBAGO	401	330
CONTRACT NO. 64987			FED. ROAD DIST. NO. 2 ILLINOIS FED. AID PROJECT	