


DATE	
BY	
FINAL SURVEY	SURVEYED
NOTE BOOK	PLOTTED
NO.	TEMPLATE
	AREAS CHECKED

DATE	
BY	
ORIGINAL SURVEY	SURVEYED
NOTE BOOK	PLOTTED
NO.	TEMPLATE
	AREAS CHECKED

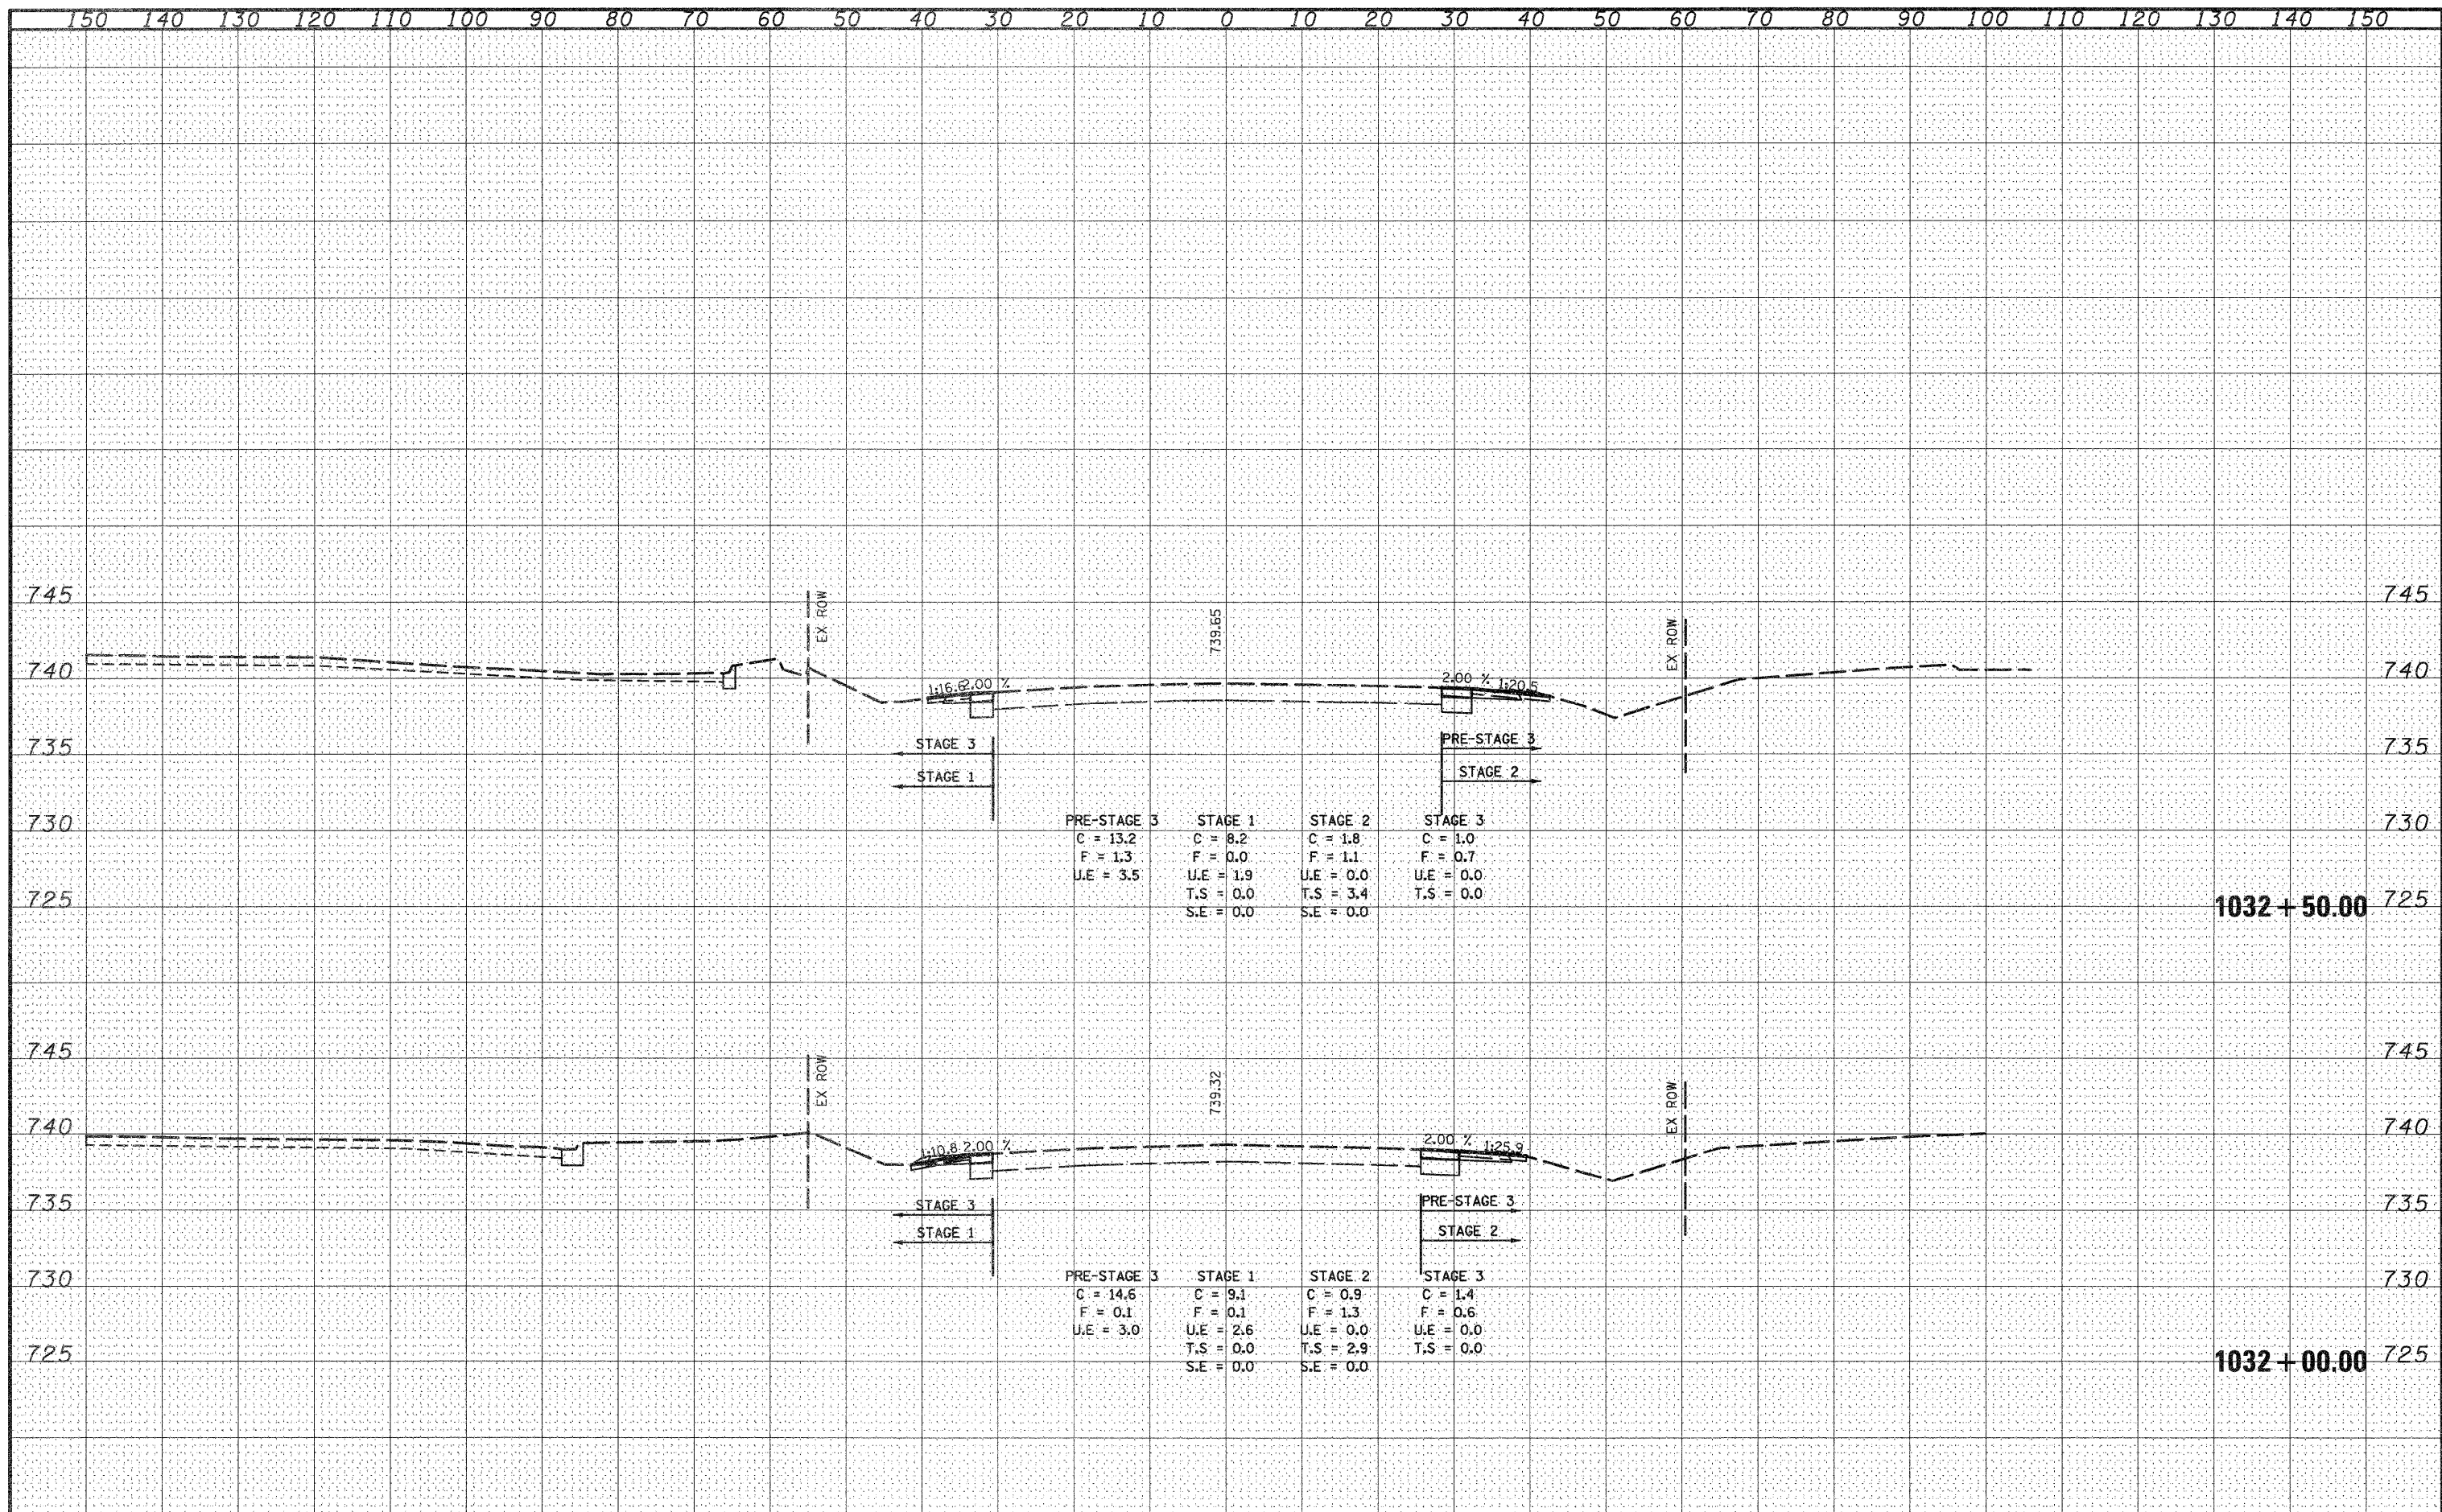

FILE NAME = 0264987-sht-xsc-IL173-3.dgn

USER NAME = 3202098971  
 PLOT SCALE = 20.0000' / IN.  
 PLOT DATE = 1/17/2011

DESIGNED - PDK  
 DRAWN - GAP  
 CHECKED - PDK  
 DATE - 01/19/2011

REVISED -  
 REVISED -  
 REVISED -  
 REVISED -

**STATE OF ILLINOIS  
 DEPARTMENT OF TRANSPORTATION**

**ILLINOIS ROUTE 173  
 CROSS SECTIONS**

SCALE: SHEET NO. OF SHEETS STA. 1032+00.00 TO STA. 1032+50.00

F.A. RTE.	SECTION	COUNTY	TOTAL SHEETS	SHEET NO.
303	129K-1	WINNEBAGO	401	349
FED. ROAD DIST. NO. 2 (ILLINOIS) FED. AID PROJECT			CONTRACT NO. 64987	