


DATE	
BY	
FINAL SURVEY	SURVEYED
NOTE BOOK	PLOTTED
NO.	TEMPLATE
	AREAS CHECKED

DATE	
BY	
ORIGINAL SURVEY	SURVEYED
NOTE BOOK	PLOTTED
NO.	TEMPLATE
	AREAS CHECKED

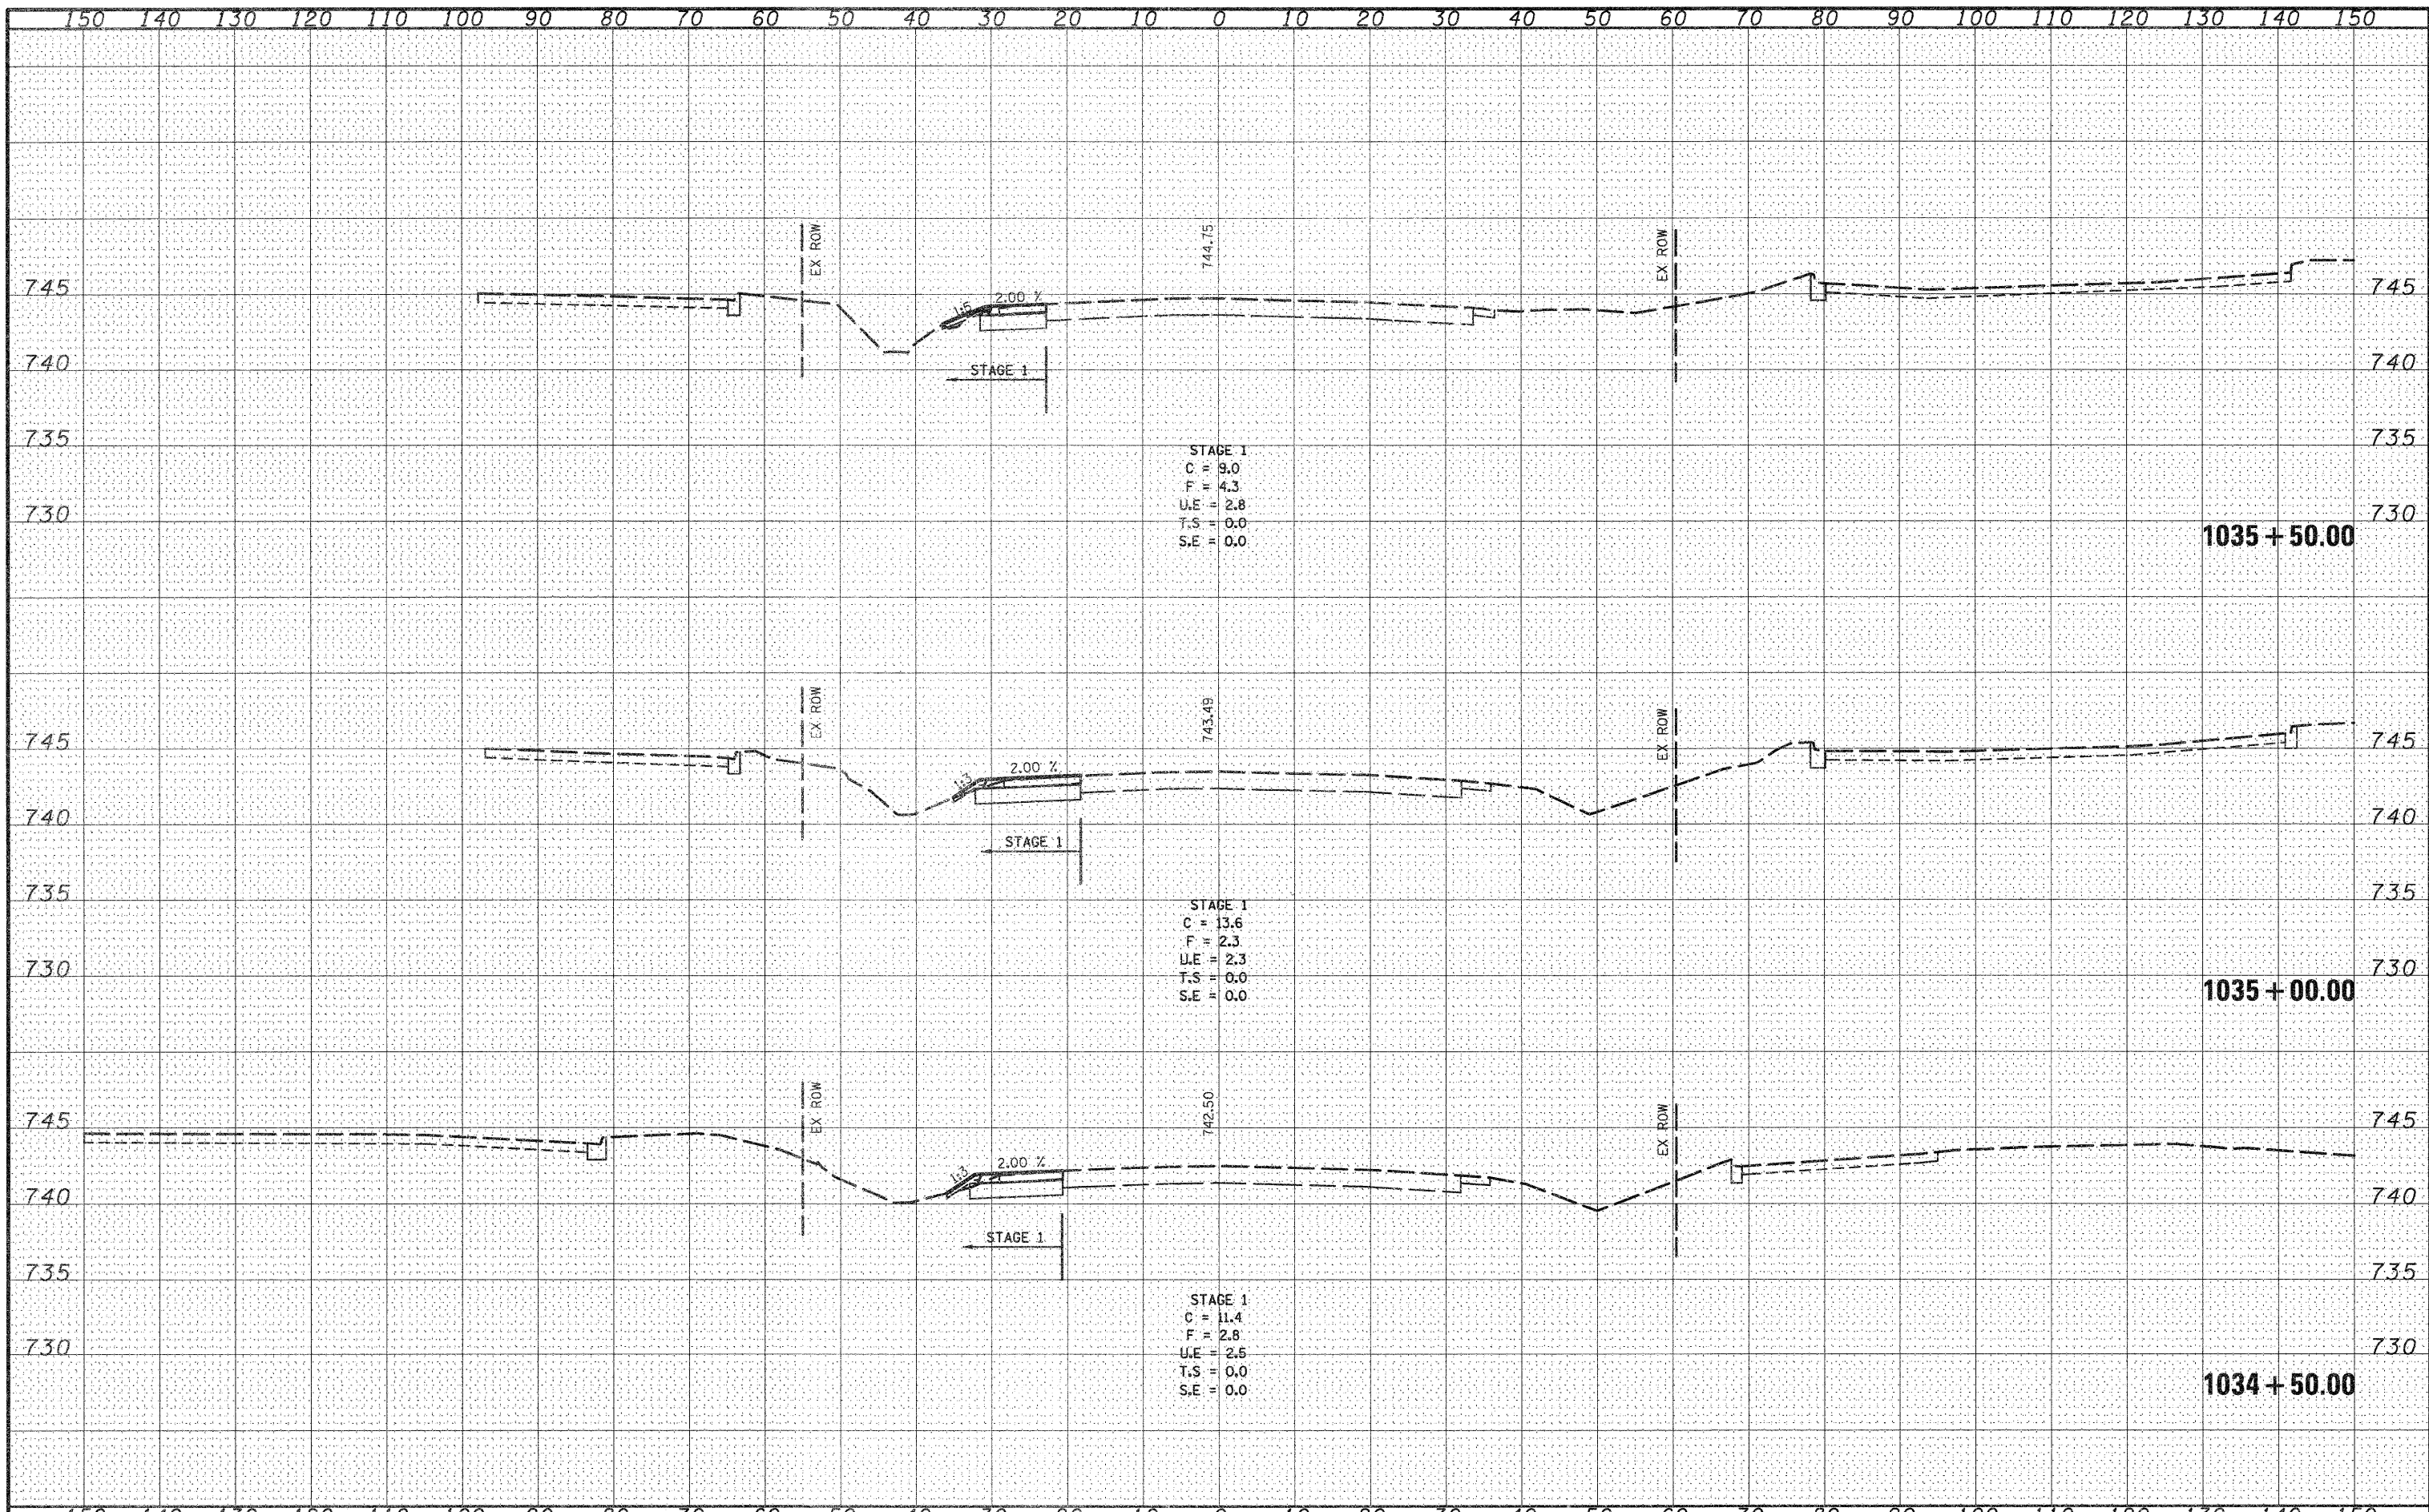

STAGE 1  
 C = 9.0  
 F = 4.3  
 U.E. = 2.8  
 T.S. = 0.0  
 S.E. = 0.0

STAGE 1  
 C = 13.6  
 F = 2.3  
 U.E. = 2.3  
 T.S. = 0.0  
 S.E. = 0.0

STAGE 1  
 C = 11.4  
 F = 2.8  
 U.E. = 2.5  
 T.S. = 0.0  
 S.E. = 0.0

FILE NAME = 0264987.sht-xso-IL173-3.dgn	USER NAME = 328287871	DESIGNED - PDK	REVISED -	<b>STATE OF ILLINOIS DEPARTMENT OF TRANSPORTATION</b>	<b>ILLINOIS ROUTE 173 CROSS SECTIONS</b>			F.A. RTE. 303	SECTION 129K-1	COUNTY WINNEBAGO	TOTAL SHEETS 401	SHEET NO. 351
PLOT SCALE = 20.0000' / IN.	DATE = 01/19/2011	DRAWN - GAP	REVISED -		SCALE:	SHEET NO.	OF SHEETS	STA. 1034+50.00 TO STA. 1035+50.00	CONTRACT NO. 64987			
		CHECKED - PDK	REVISED -		FED. ROAD DIST. NO. 2 ILLINOIS FED. AID PROJECT							
		DATE - 01/19/2011	REVISED -									