


DATE	
BY	
FINAL SURVEY	SURVEYED
NOTE BOOK	PLOTTED
NO.	TEMPLATE
	AREAS CHECKED

DATE	
BY	
ORIGINAL SURVEY	SURVEYED
NOTE BOOK	PLOTTED
NO.	TEMPLATE
	AREAS CHECKED

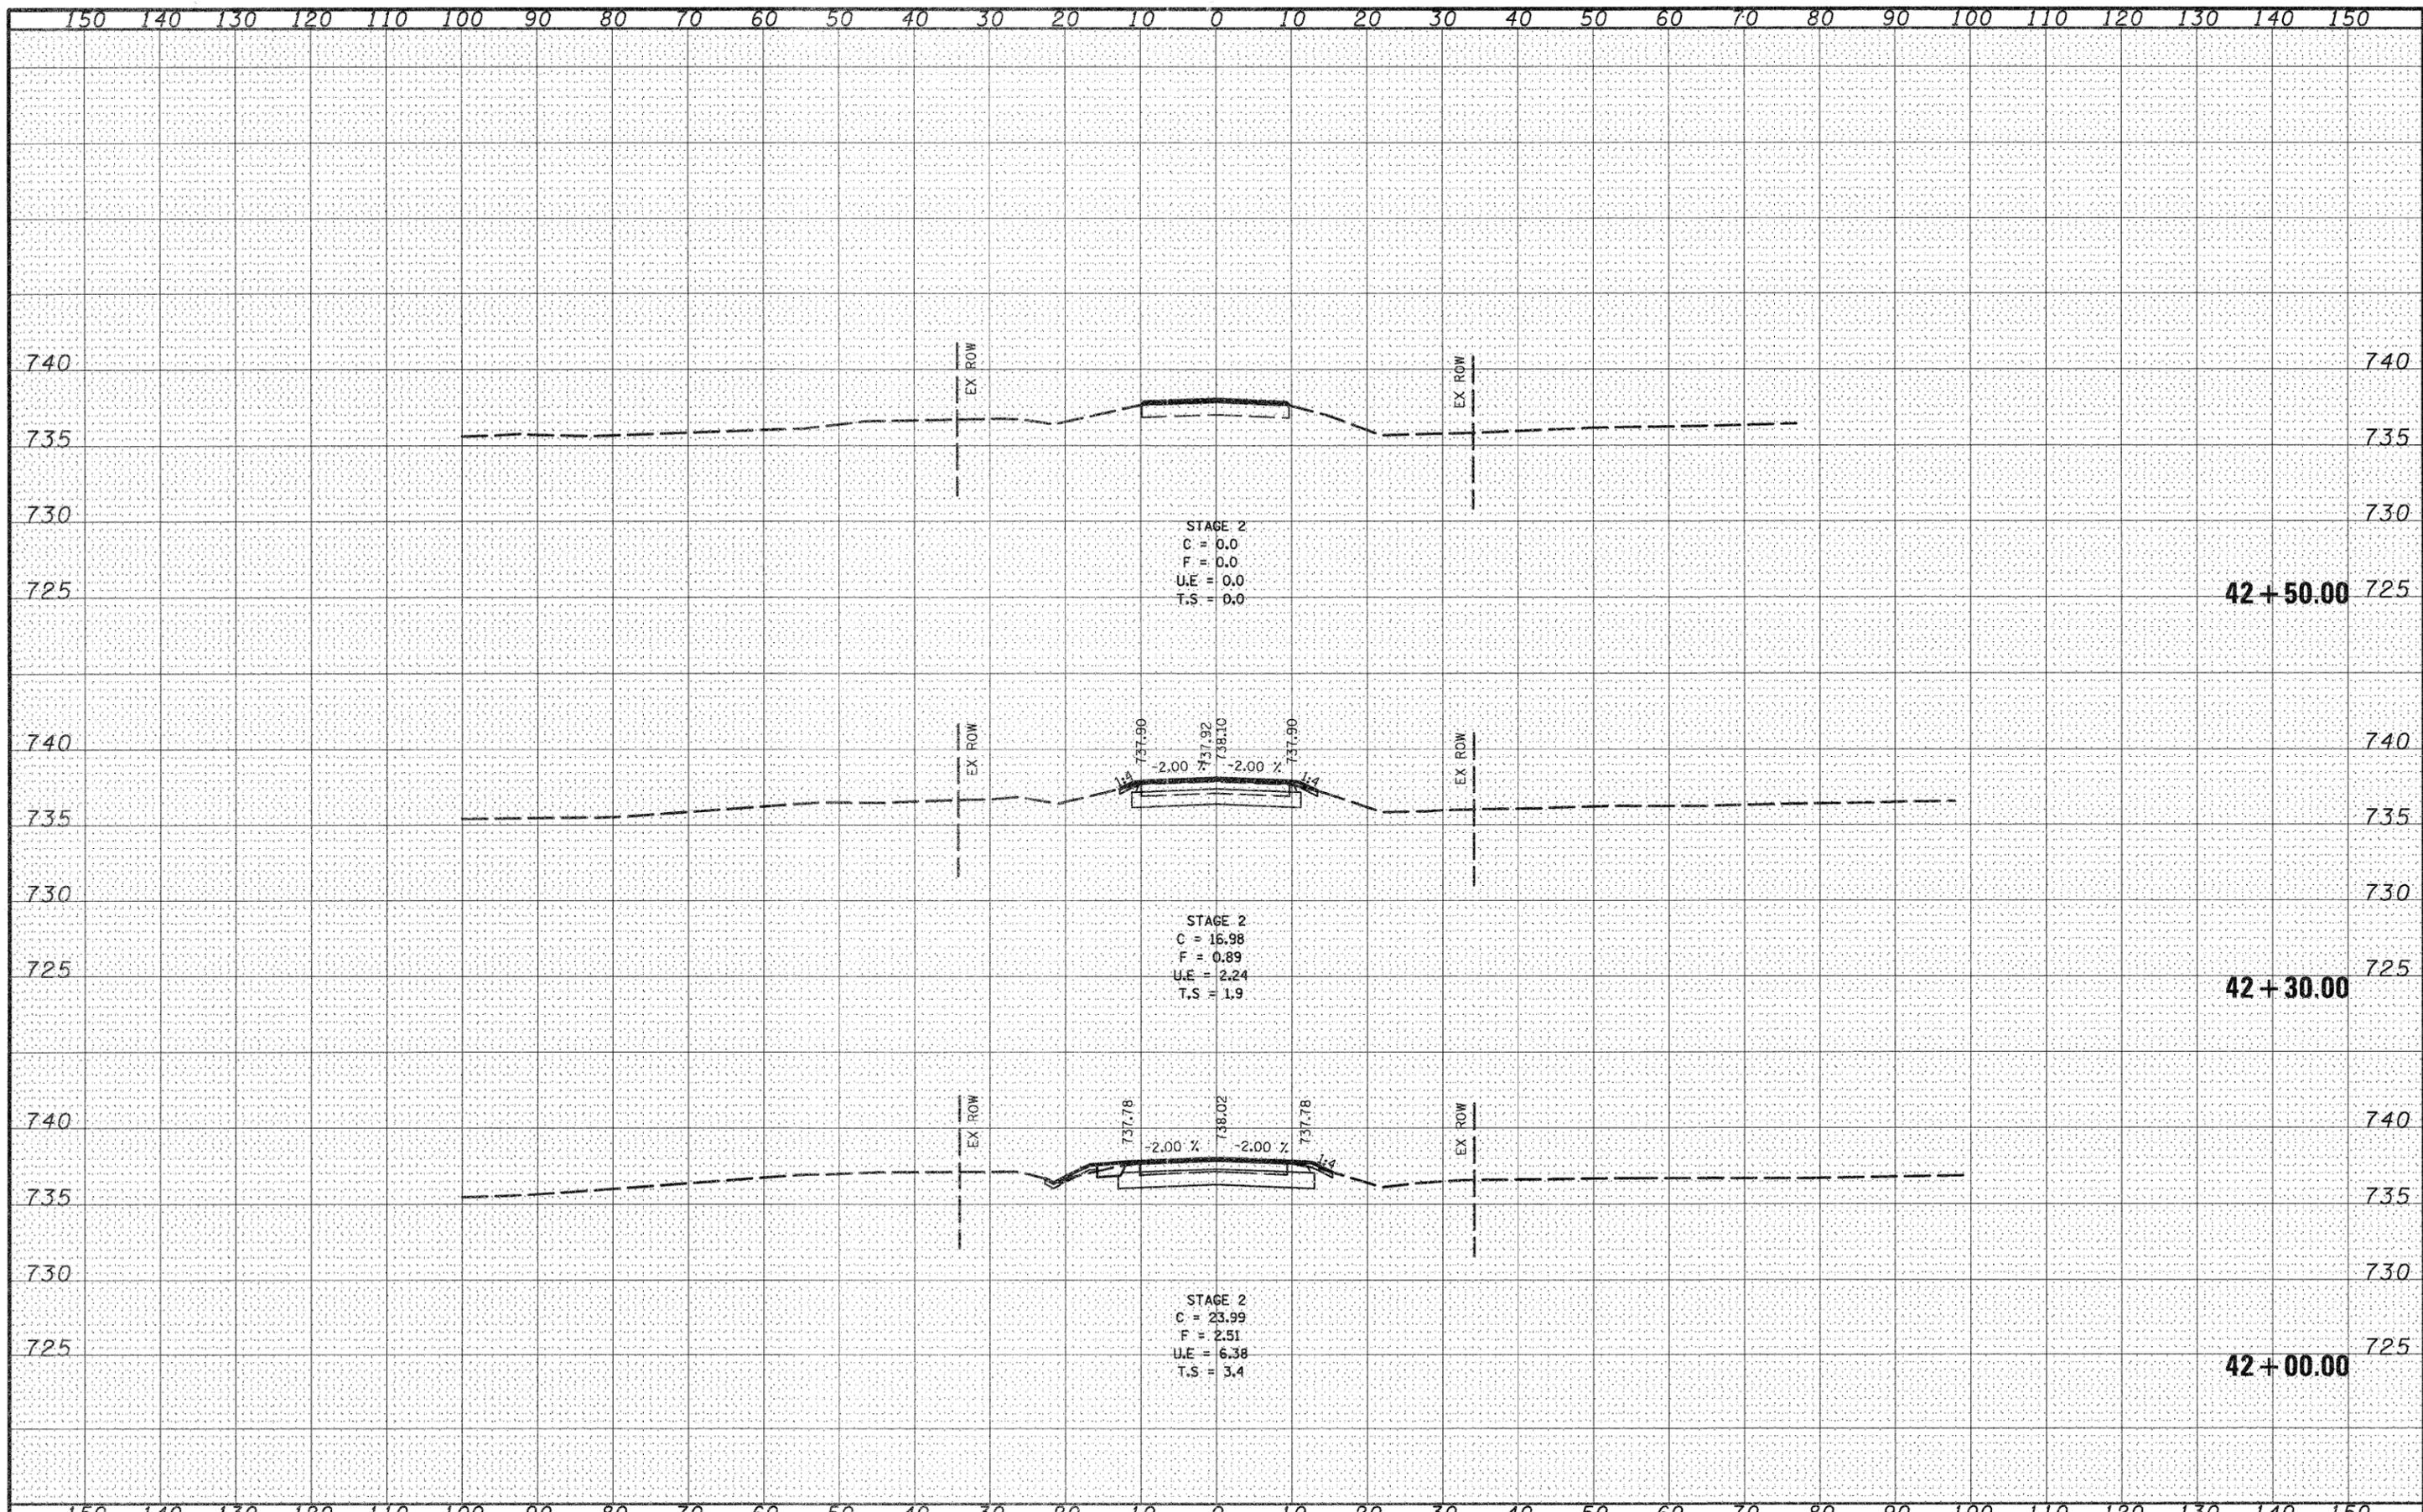

FILE NAME = 0264987-shr-xac-smythe.dgn	USER NAME = 3202890971	DESIGNED - PDK	REVISED -	<b>STATE OF ILLINOIS DEPARTMENT OF TRANSPORTATION</b>	<b>SMYTHE AVENUE CROSS SECTIONS</b>			F.A. RTE. 303	SECTION 129K-1	COUNTY WINNEBAGO	TOTAL SHEETS 401	SHEET NO. 354
	PLOT SCALE = 20.0000' / IN.	DRAWN - GAP	REVISED -		SCALE:	SHEET NO.	OF	SHEETS	STA. 42+00.00	TO STA. 42+50.00	CONTRACT NO. 64987	
	PLOT DATE = 1/17/2011	CHECKED - PDK	REVISED -		FED. ROAD DIST. NO. 2 ILLINOIS FED. AID PROJECT							
		DATE - 01/19/2011	REVISED -									