


DATE	
BY	
SHOWN	
PLOTTED	
TEMPLATE	
NOTE BOOK	
AREAS CHECKED	
NO.	

DATE	
BY	
SHOWN	
PLOTTED	
TEMPLATE	
NOTE BOOK	
AREAS CHECKED	
NO.	

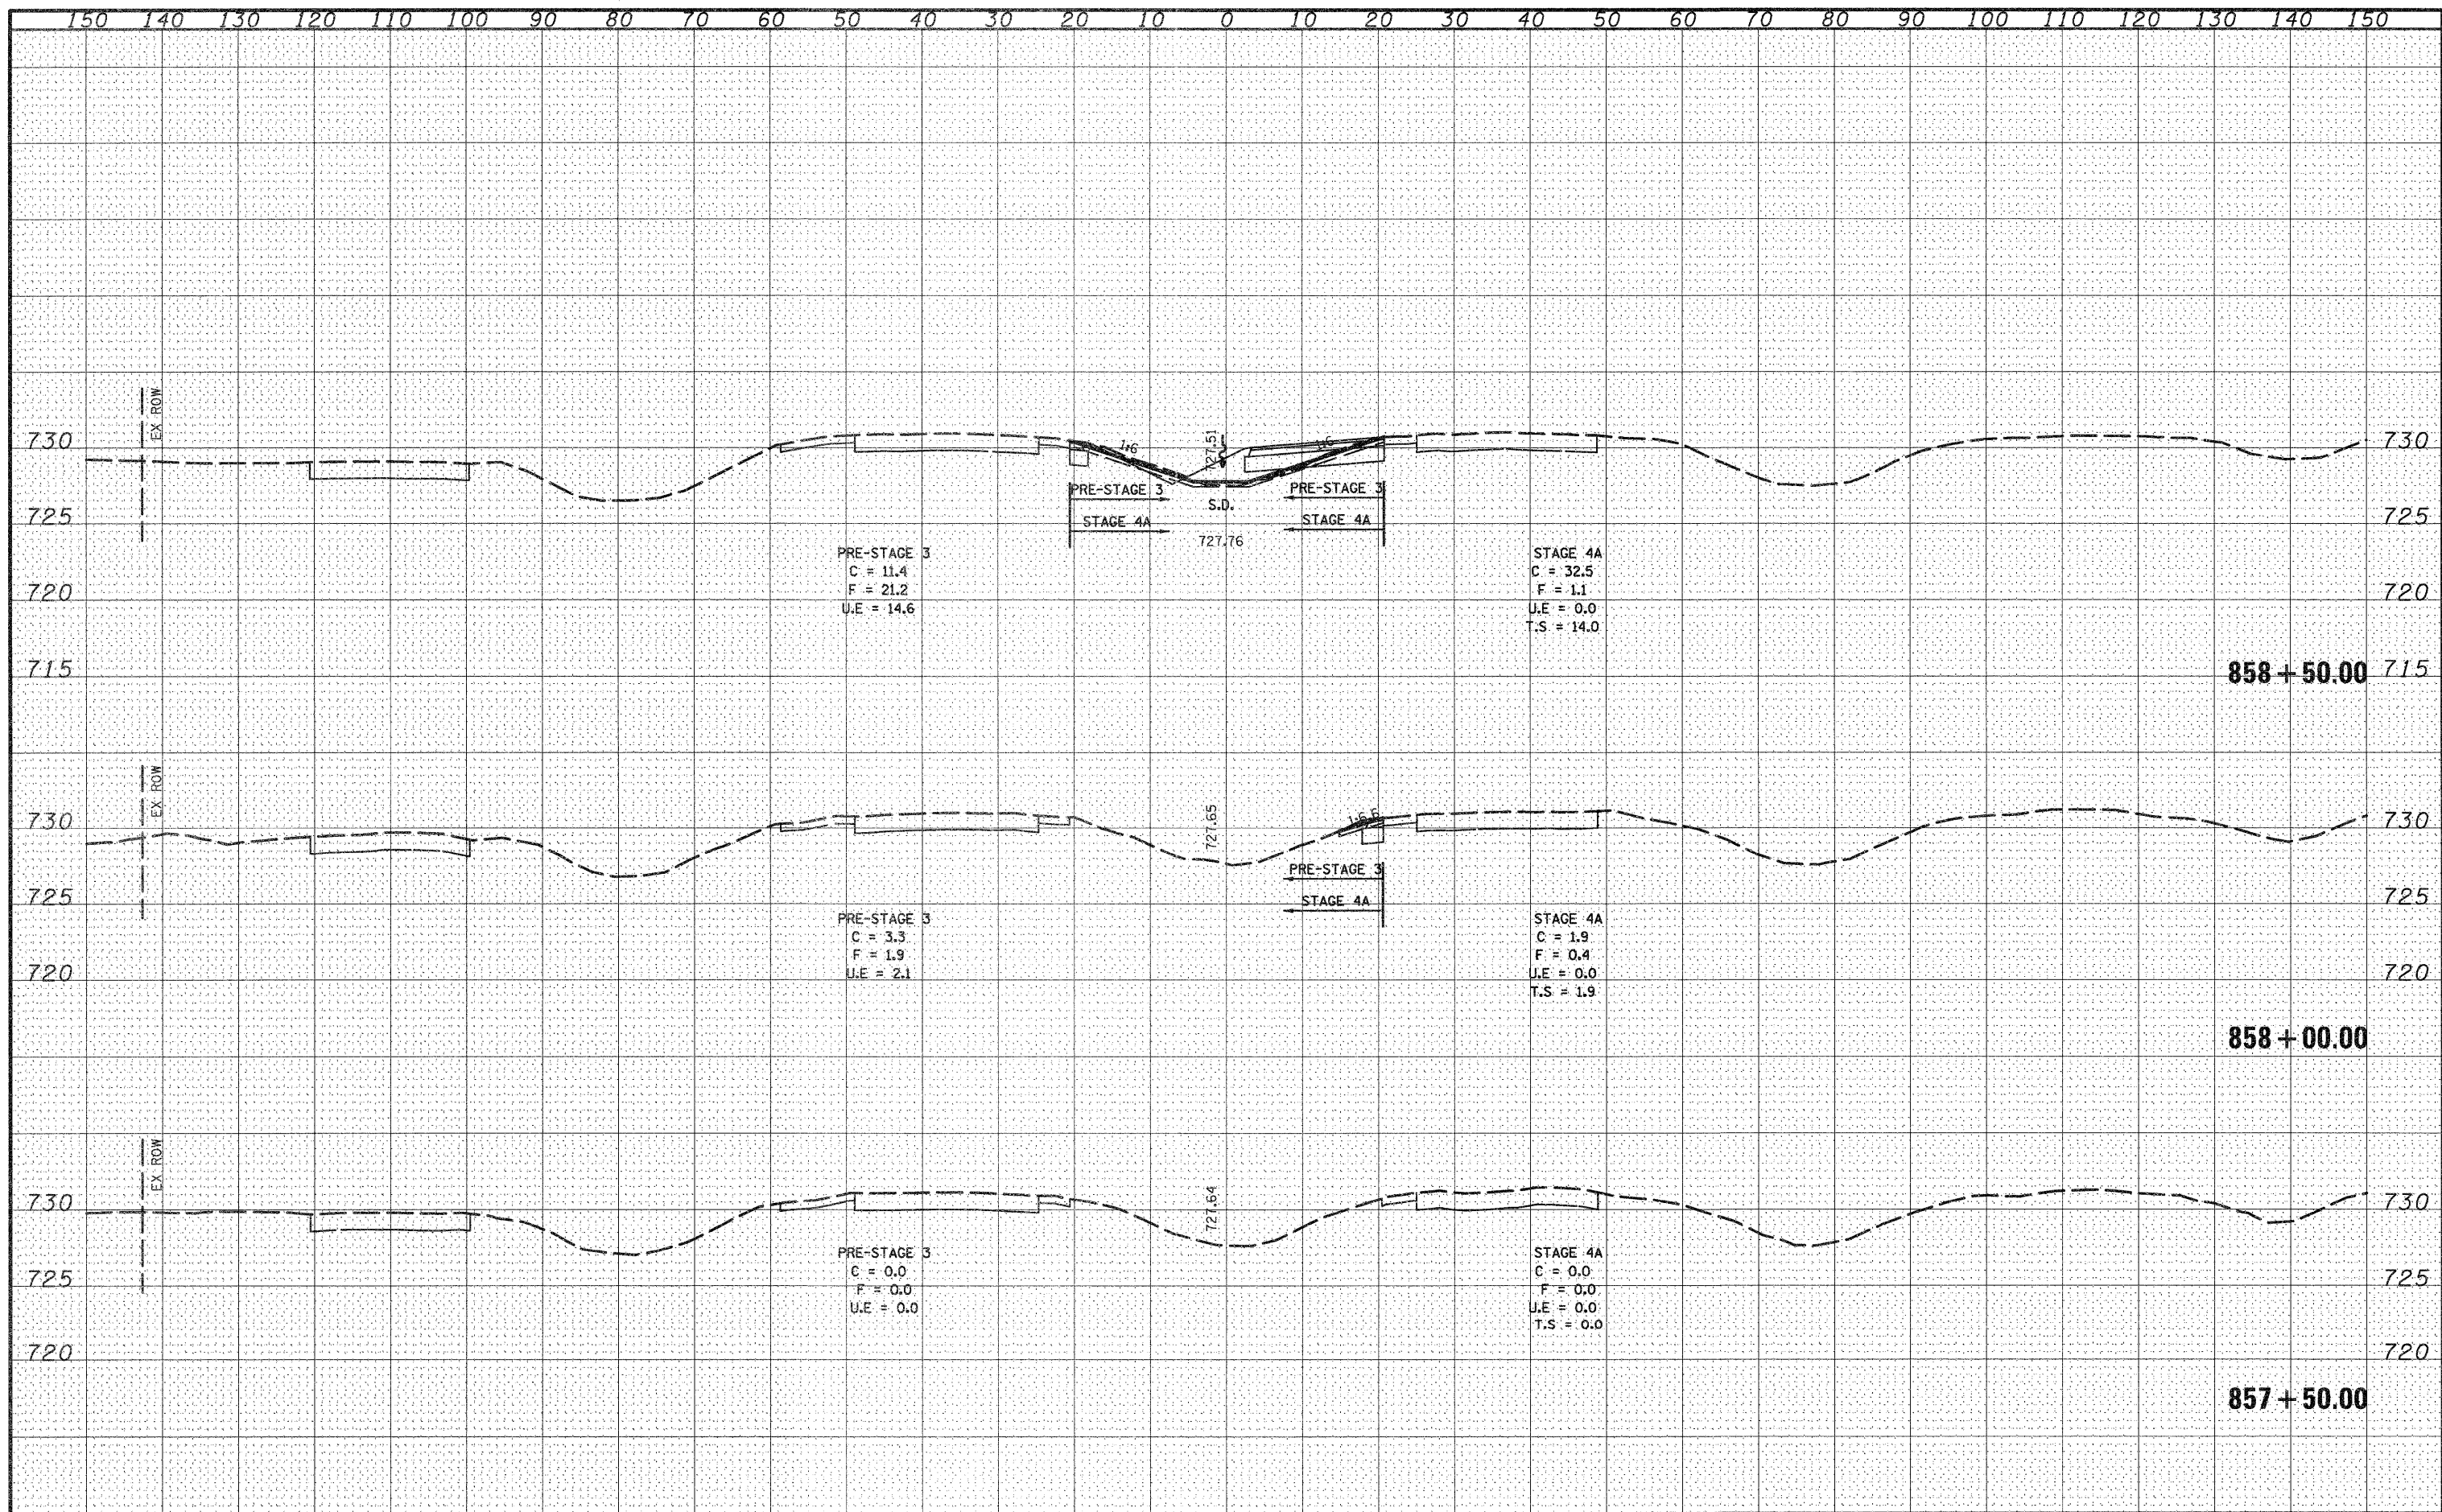

FILE NAME = D264987-sht-xac-IL251-1.dgn	USER NAME = 3202990971	DESIGNED - PDK	REVISED -	STATE OF ILLINOIS DEPARTMENT OF TRANSPORTATION	ILLINOIS ROUTE 251 CROSS SECTIONS			F.A. RTE. 303	SECTION 129K-1	COUNTY WINNEBAGO	TOTAL SHEETS 401	SHEET NO. 359
PLOT SCALE = 20.0000' / IN.	DATE = 01/19/2011	DRAWN - GAP	REVISED -		SCALE:	SHEET NO.	OF SHEETS	STA. 857+50.00 TO STA. 858+50.00	CONTRACT NO. 64987			
PLOT DATE = 1/17/2011	DATE = 01/19/2011	CHECKED - PDK	REVISED -		FED. ROAD DIST. NO. 2 ILLINOIS FED. AID PROJECT							
		DATE = 01/19/2011	REVISED -									