


DATE	
BY	
SURVEYED	
PLOTTED	
TEMPLATE	
NOTE BOOK	
AREAS CHECKED	
NO.	

DATE	
BY	
SURVEYED	
PLOTTED	
TEMPLATE	
NOTE BOOK	
AREAS CHECKED	
NO.	

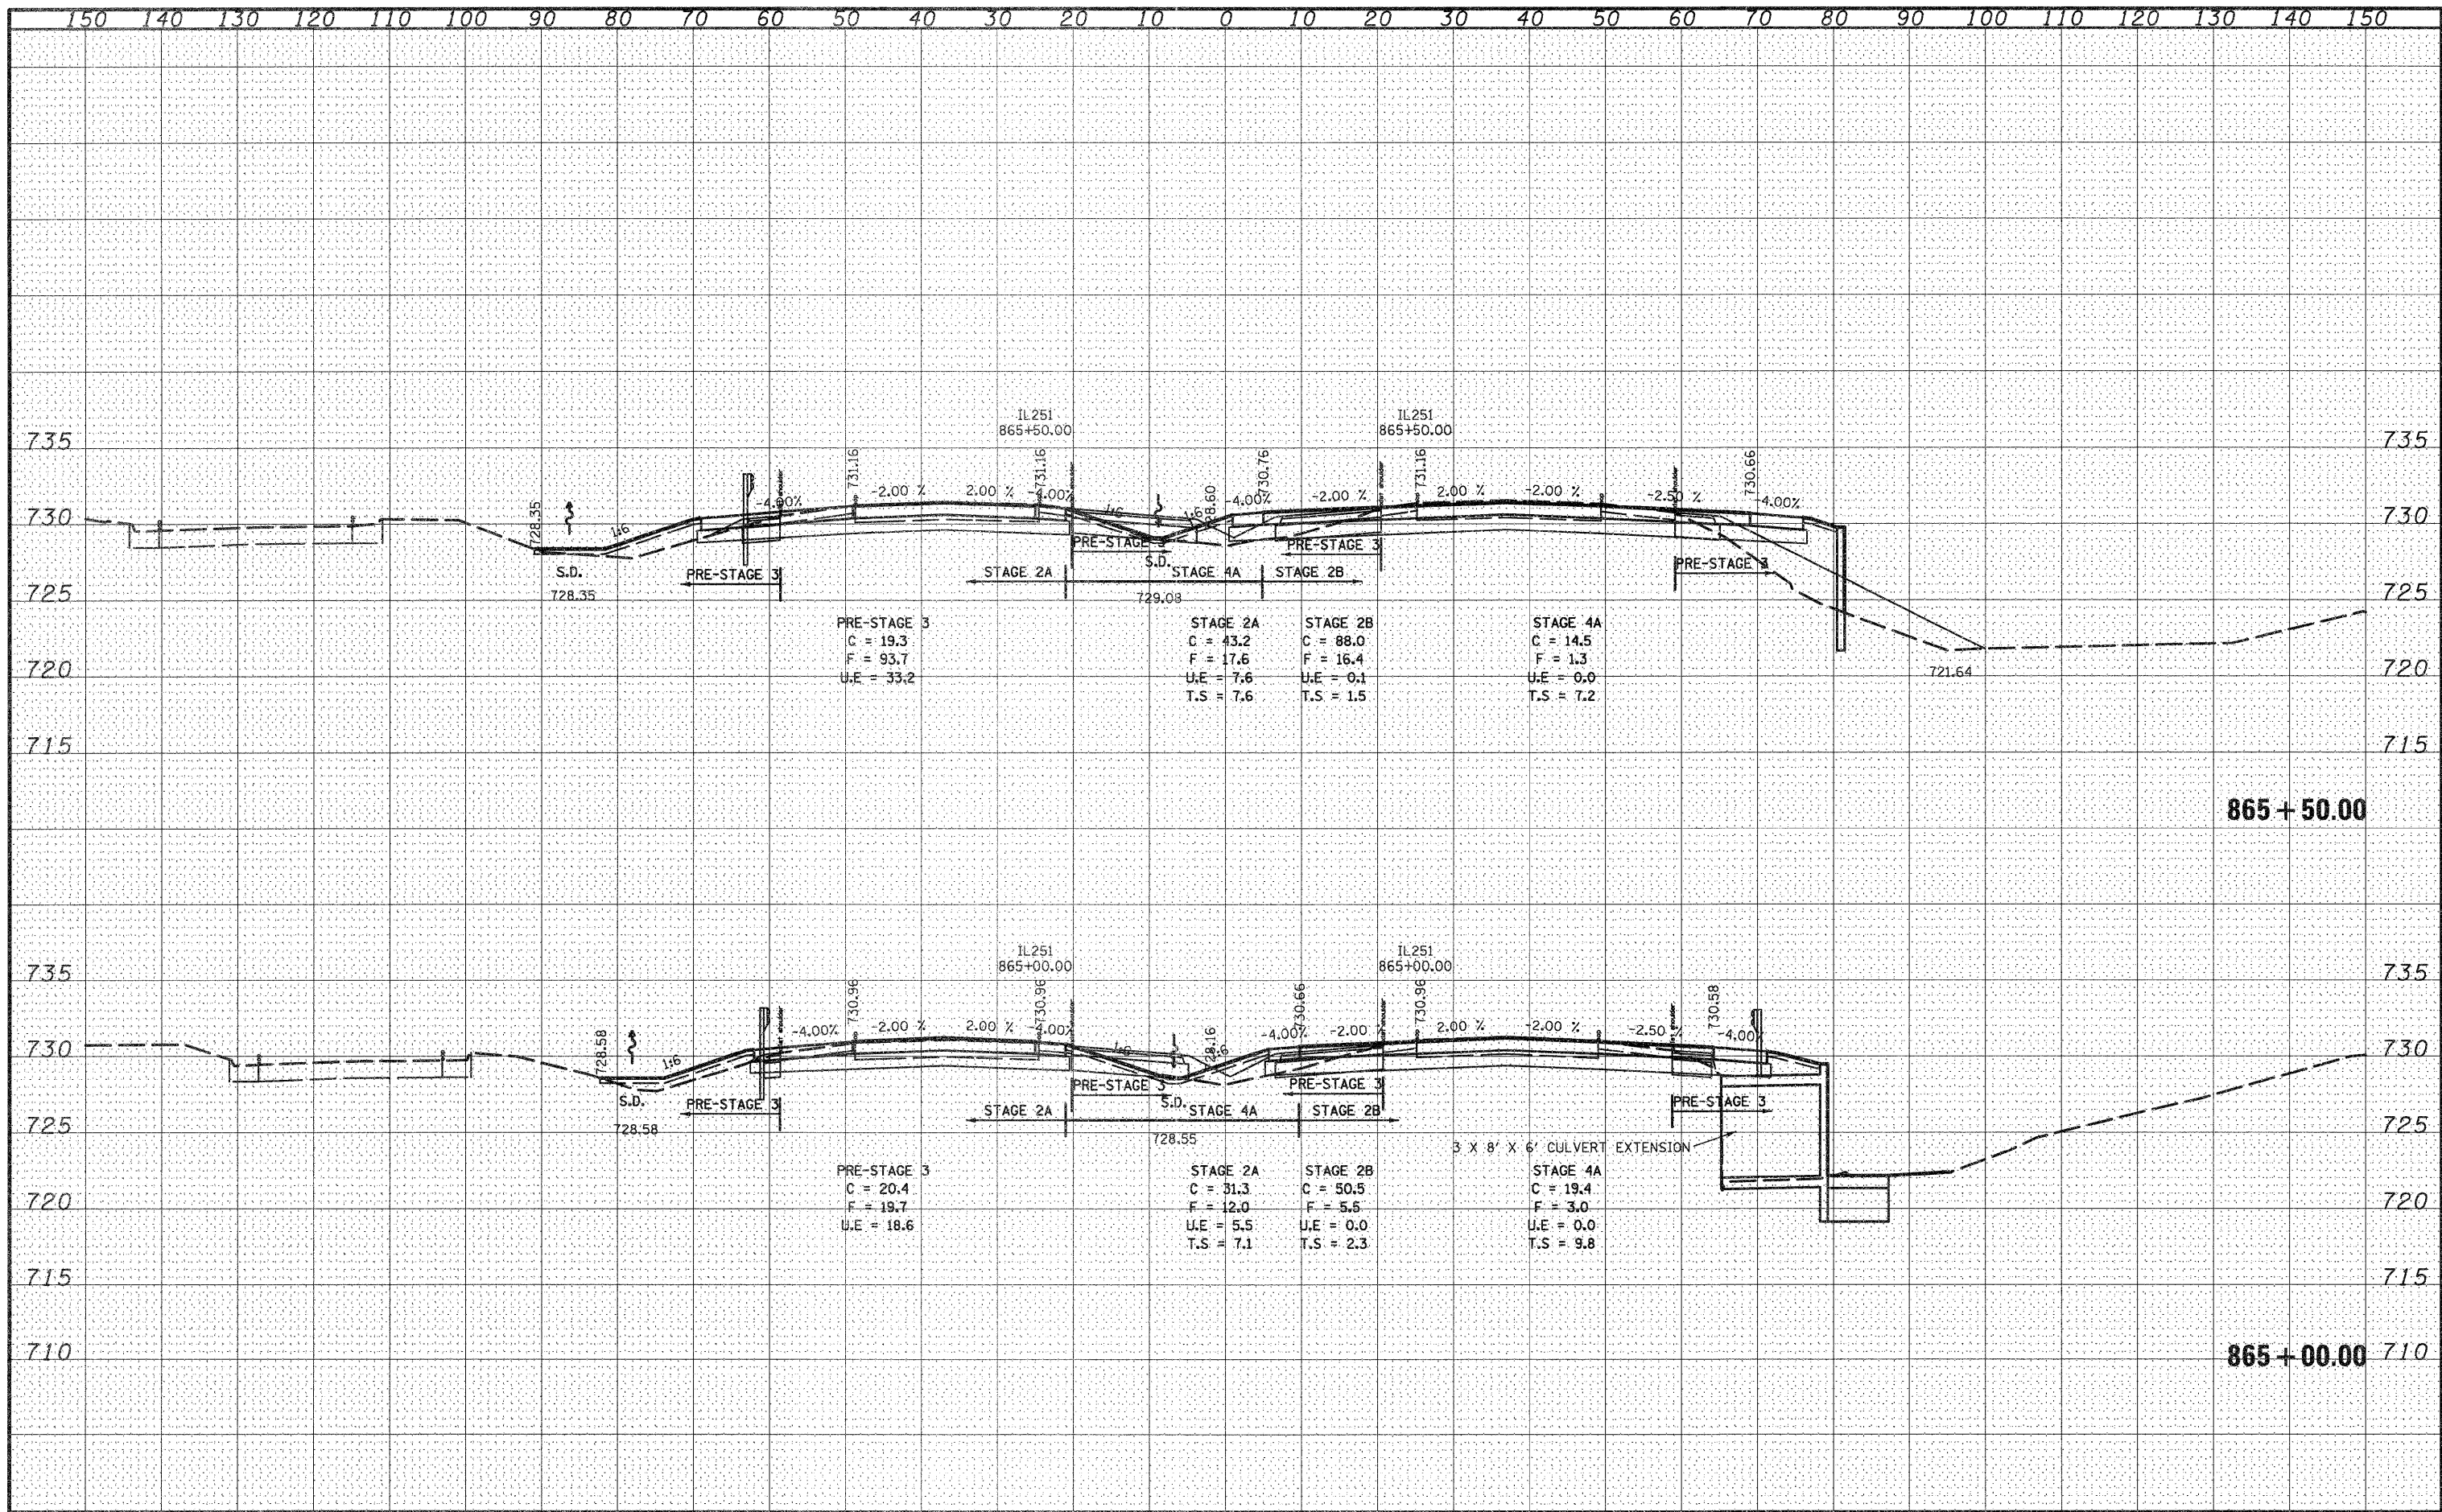

FILE NAME = 0264987-sht-xao-IL251-1.dgn

USER NAME = 320209871  
 DESIGNED - PDK  
 DRAWN - GAP  
 CHECKED - PDK  
 DATE - 01/19/2011

REVISED -  
 REVISED -  
 REVISED -  
 REVISED -

**STATE OF ILLINOIS  
 DEPARTMENT OF TRANSPORTATION**

**ILLINOIS ROUTE 251  
 CROSS SECTIONS**

SCALE: SHEET NO. OF SHEETS STA. 865+00.00 TO STA. 865+50.00

F.A. RTE.	SECTION	COUNTY	TOTAL SHEETS	SHEET NO.
303	129K-1	WINNEBAGO	401	365
CONTRACT NO. 64987			FED. ROAD DIST. NO. 2 (ILLINOIS) FED. AID PROJECT	