


DATE: _____
 BY: _____
 SURVEYED: _____
 PLOTTED: _____
 TEMPLATE: _____
 NOTE BOOK: _____
 AREAS CHECKED: _____
 NO. _____

DATE: _____
 BY: _____
 SURVEYED: _____
 PLOTTED: _____
 TEMPLATE: _____
 NOTE BOOK: _____
 AREAS CHECKED: _____
 NO. _____

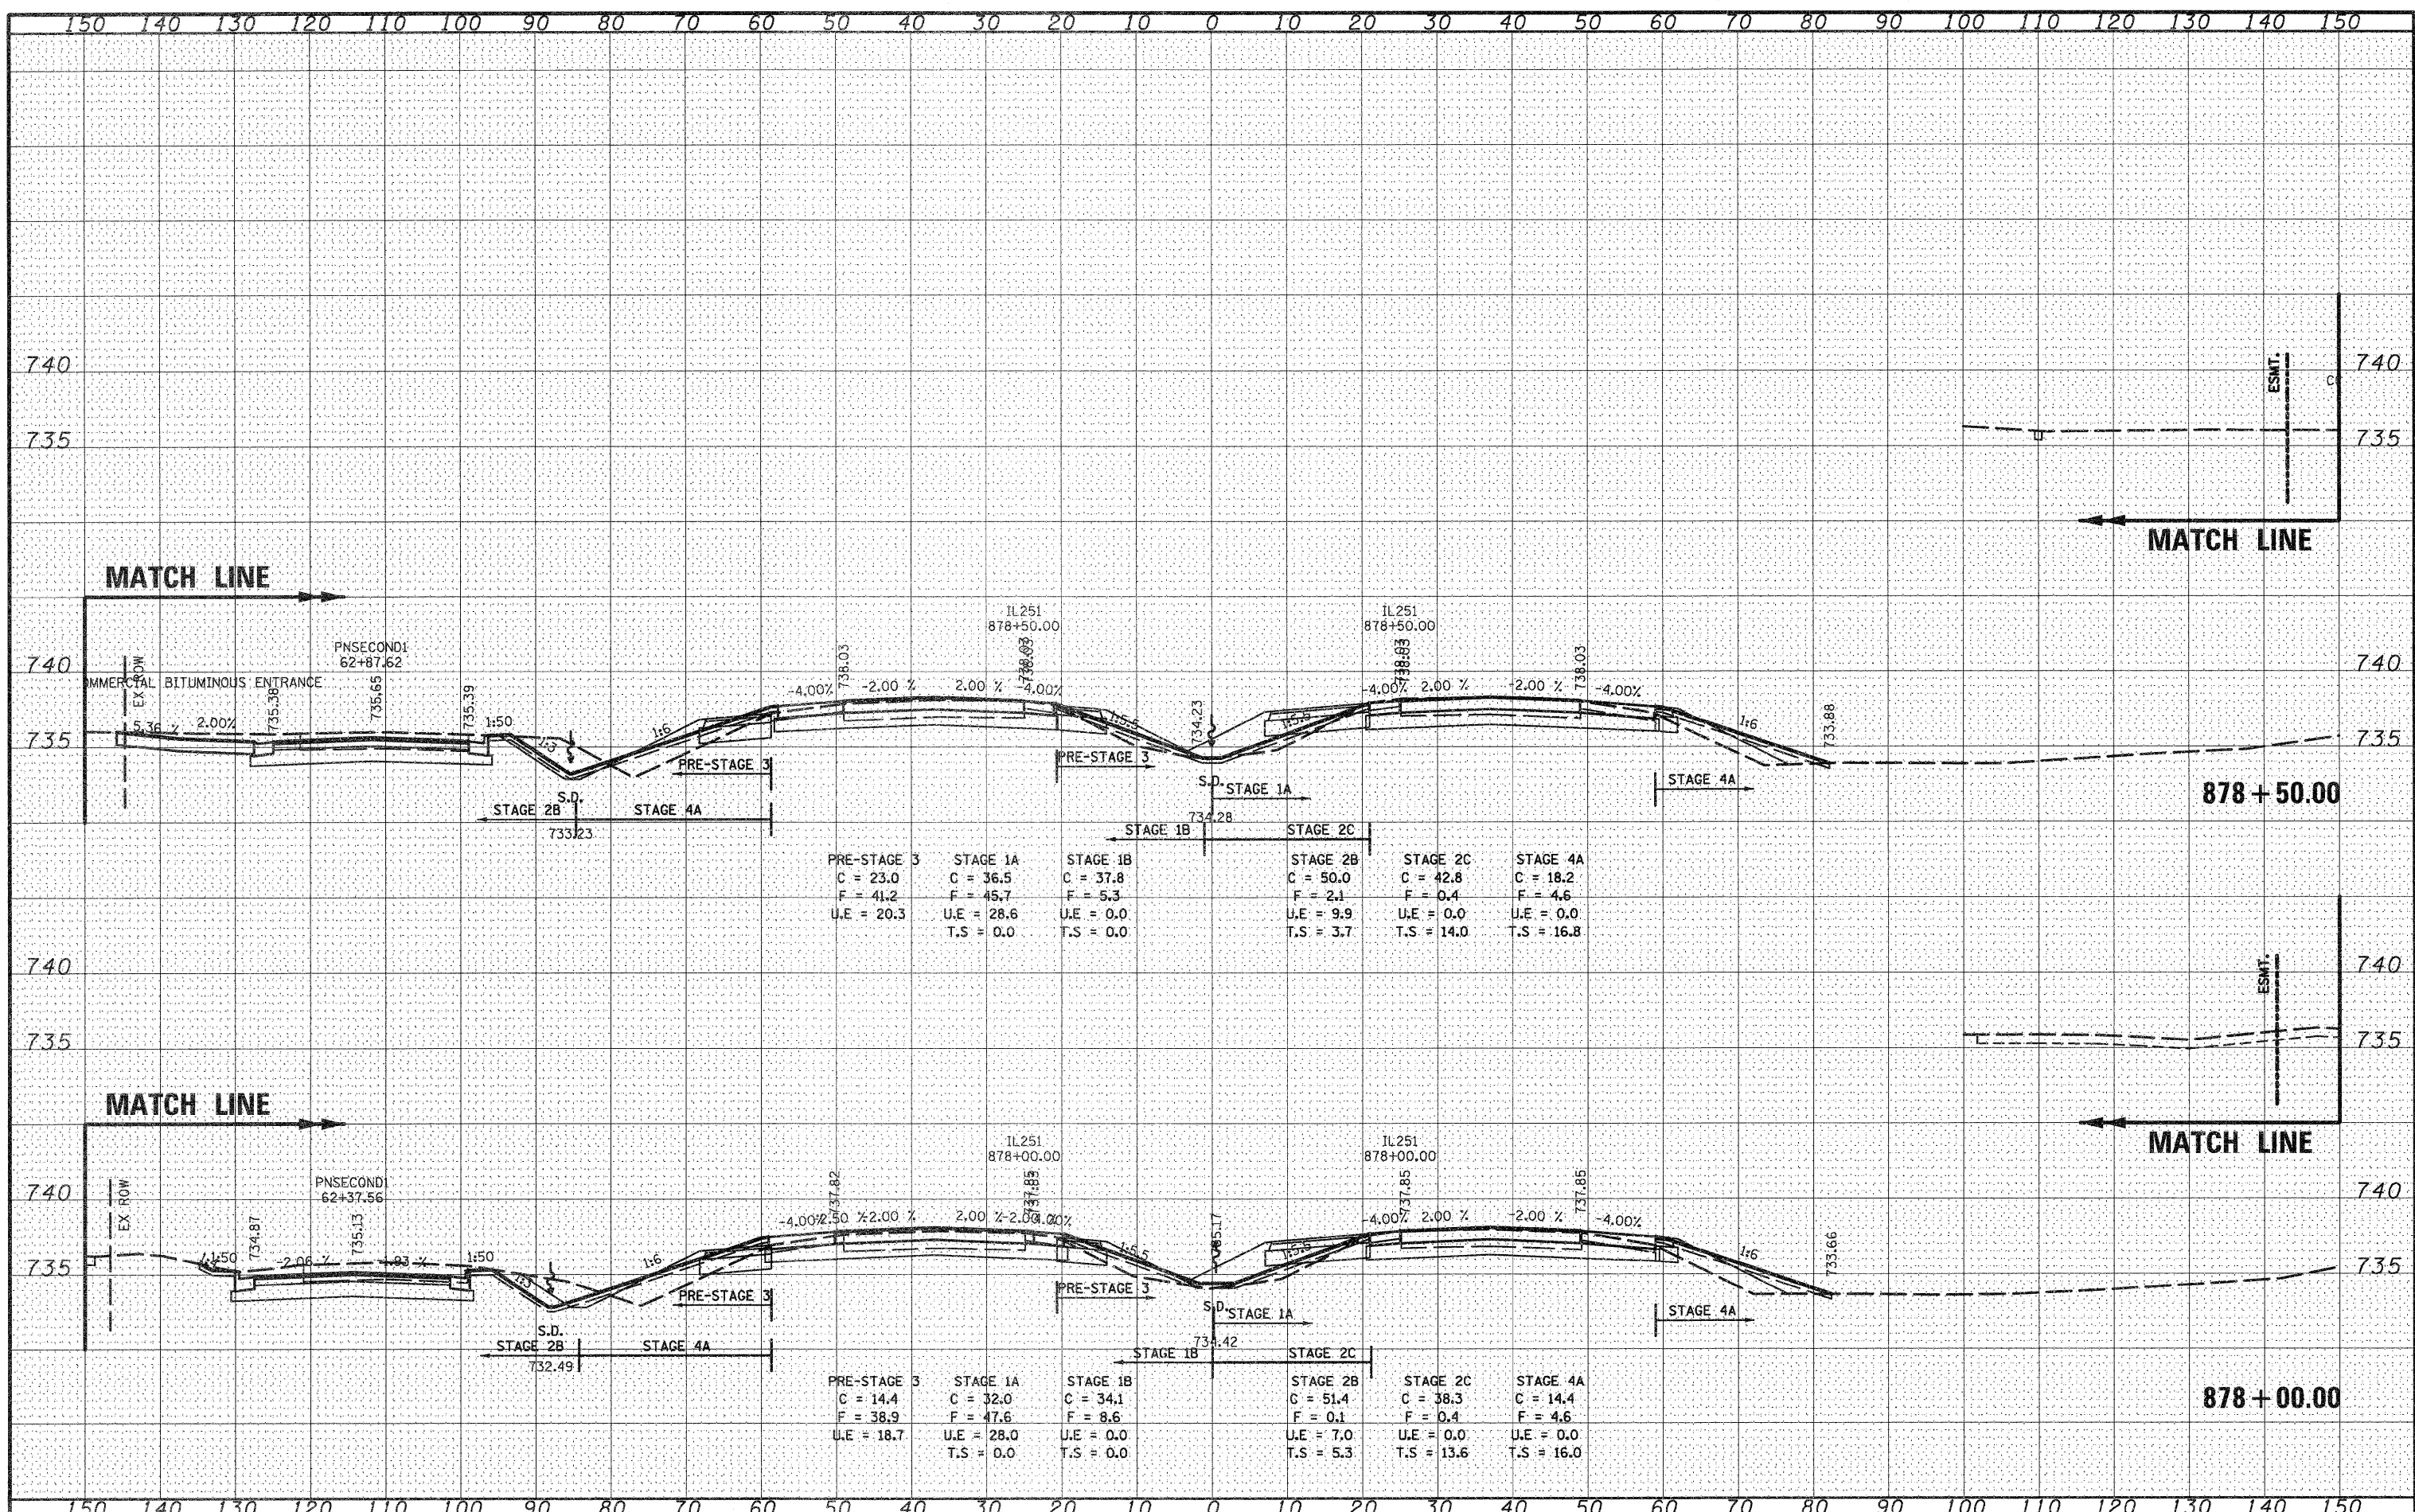

FILE NAME = D264987-shr-xso-IL251-2.dgn

USER NAME = 3202090971
 PLOT SCALE = 20,0000' / IN.
 PLOT DATE = 1/17/2011

DESIGNED - PDK
 DRAWN - GAP
 CHECKED - PDK
 DATE - 01/19/2011

REVISED -
 REVISED -
 REVISED -
 REVISED -

**STATE OF ILLINOIS
 DEPARTMENT OF TRANSPORTATION**

**ILLINOIS ROUTE 251
 CROSS SECTIONS**

SCALE: _____ SHEET NO. _____ OF _____ SHEETS STA. 878+00.00 TO STA. 878+50.00

| | | | | |
|---|----------------|------------------|--------------------|---------------|
| F.A. RTE. 303 | SECTION 129K-1 | COUNTY WINNEBAGO | TOTAL SHEETS 401 | SHEET NO. 375 |
| FED. ROAD DIST. NO. 2 ILLINOIS FED. AID PROJECT | | | CONTRACT NO. 64987 | |