


BY	DATE

ORIGINAL SURVEY	SURVEYED
NOTE BOOK	PLOTTED
	TEMPLATE
	AREAS CHECKED

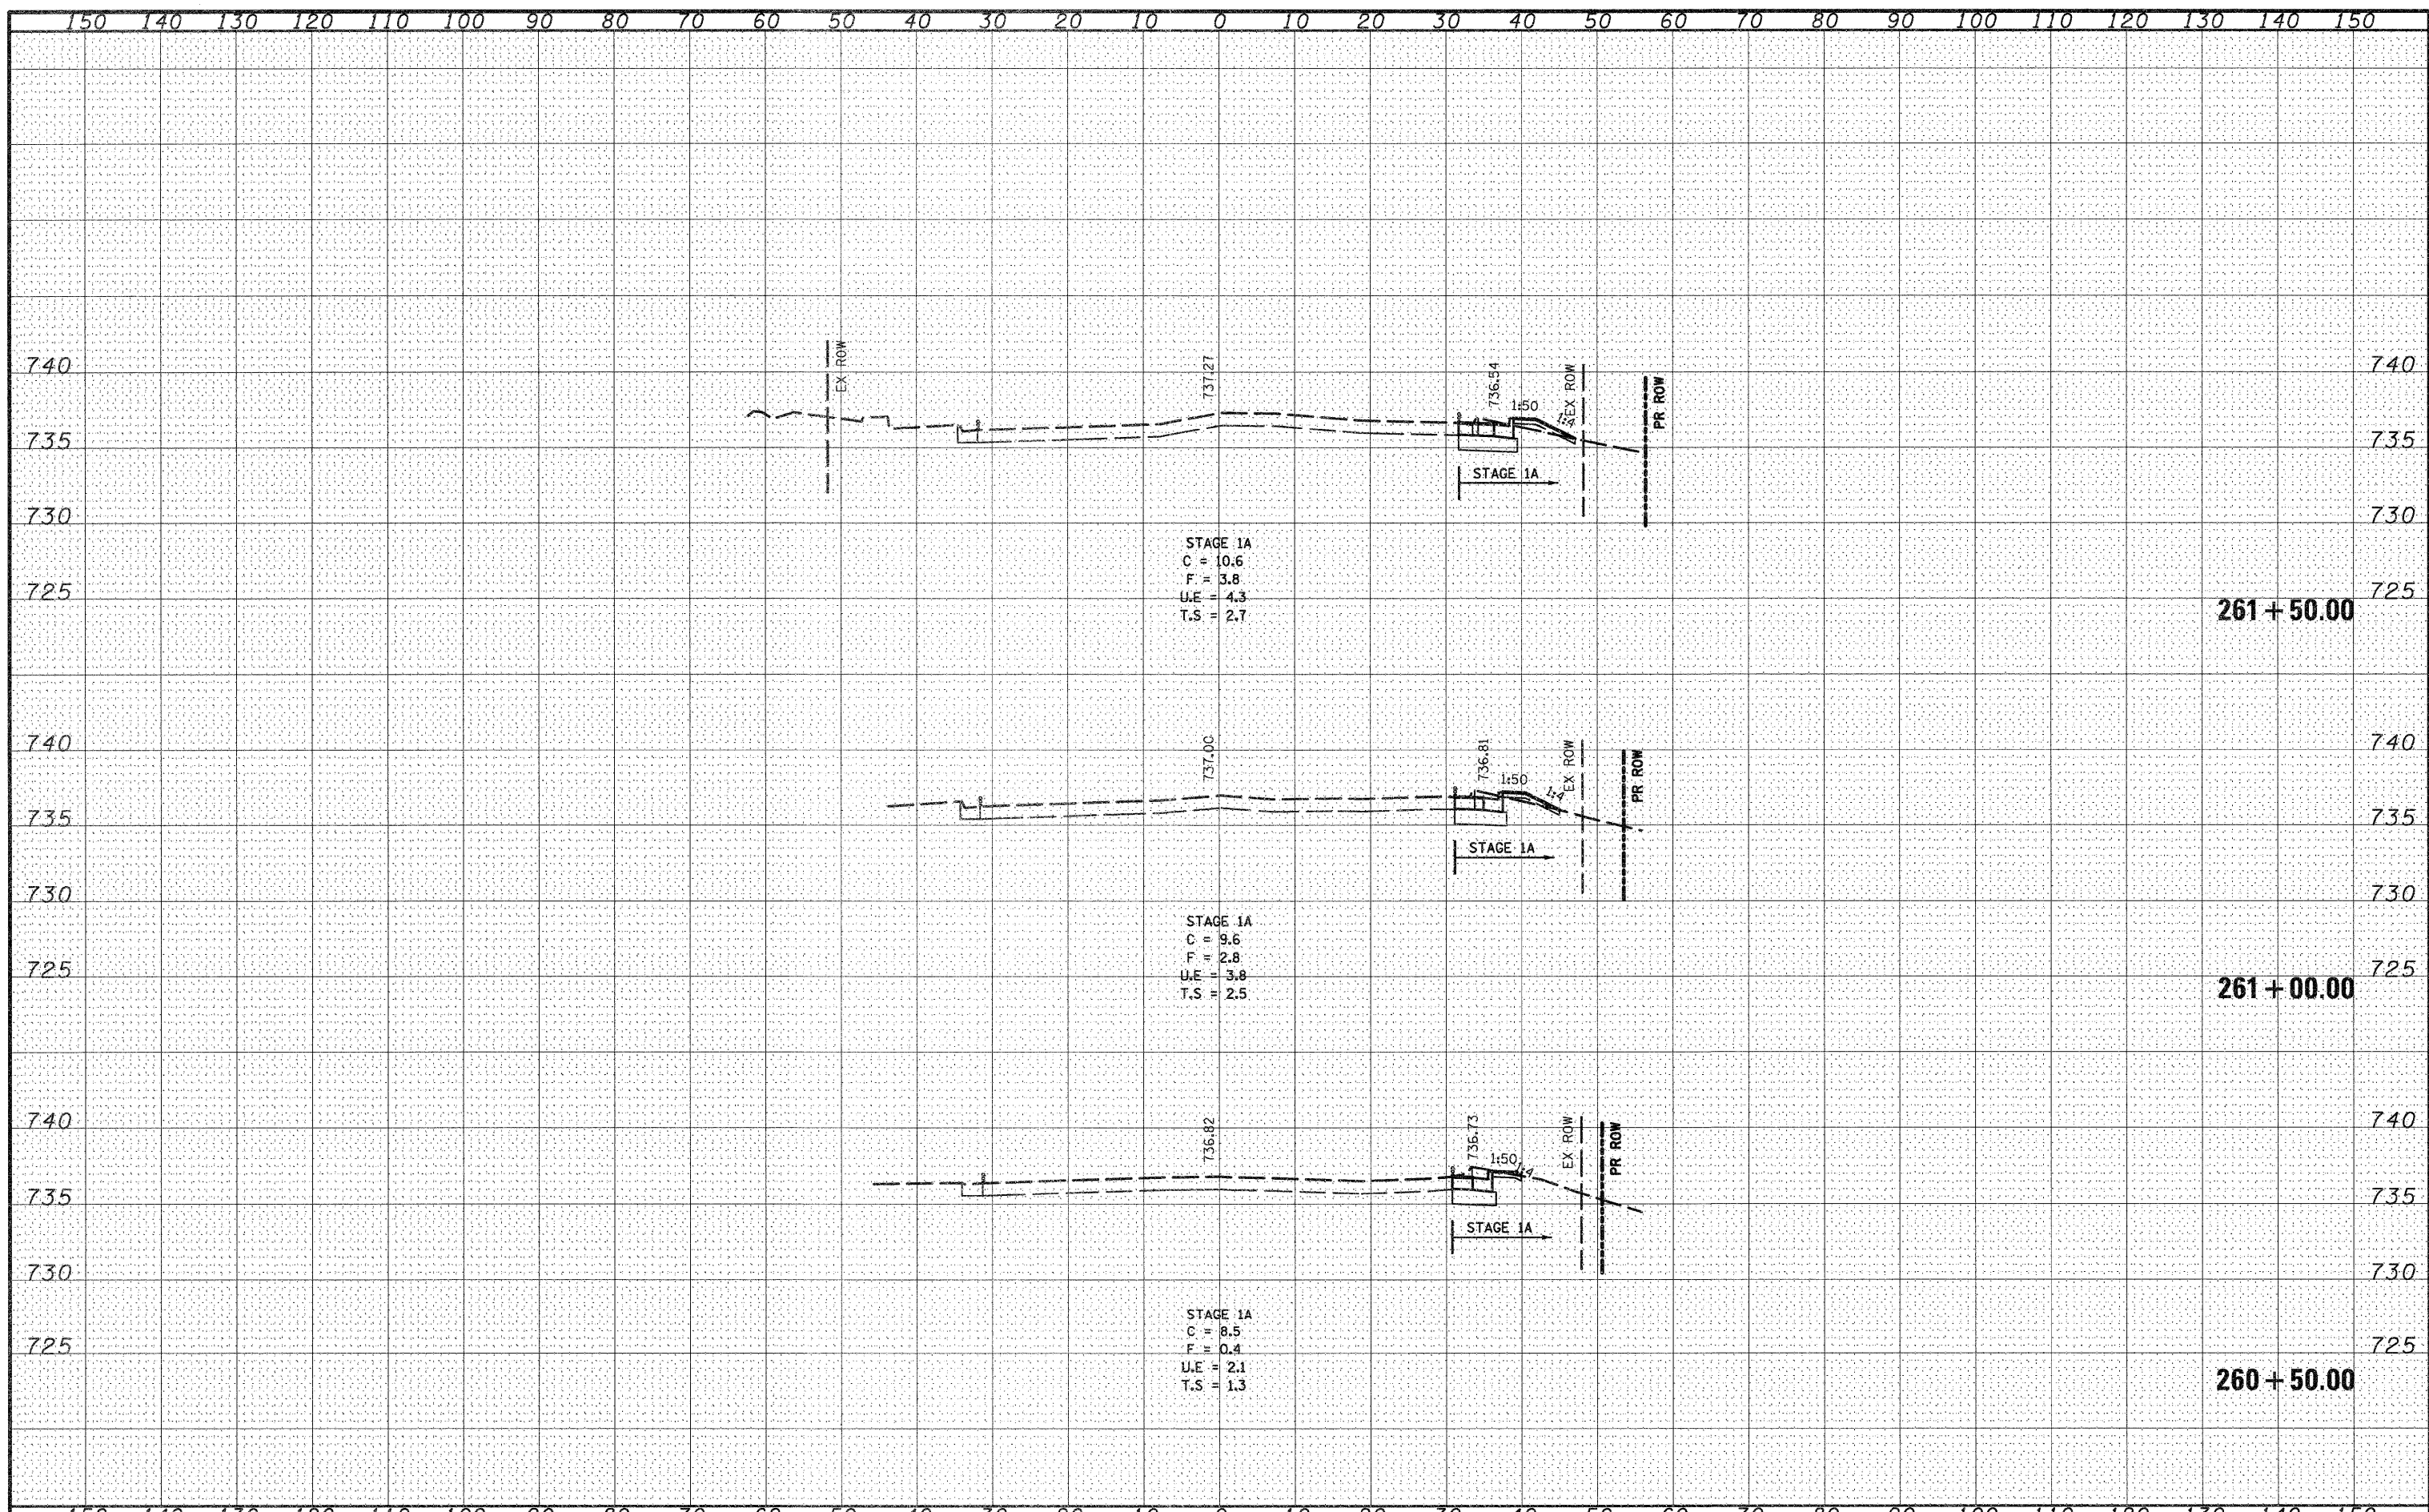

STAGE 1A
 C = 10.6
 F = 3.8
 U.E = 4.3
 T.S = 2.7

STAGE 1A
 C = 9.6
 F = 2.8
 U.E = 3.8
 T.S = 2.5

STAGE 1A
 C = 8.5
 F = 0.4
 U.E = 2.1
 T.S = 1.3

261 + 50.00

261 + 00.00

260 + 50.00

FILE NAME = 0264987-shc-xsc-alpine.dgn	USER NAME = 3202010171	DESIGNED - PDK	REVISED -	STATE OF ILLINOIS DEPARTMENT OF TRANSPORTATION	ALPINE ROAD CROSS SECTIONS				F.A. RTE. 303	SECTION 129K-1	COUNTY WINNEBAGO	TOTAL SHEETS 401	SHEET NO. 388
PLOT SCALE = 20.0000' / IN.	CHECKED - PDK	REVISED -	REVISED -		SCALE:	SHEET NO.	OF	SHEETS	STA. 260+50.00	TO STA. 261+50.00	FED. ROAD DIST. NO. 2 ILLINOIS FED. AID PROJECT		
PLOT DATE = 1/17/2011	DATE - 12/01/2010	REVISED -	REVISED -		CONTRACT NO. 64987								