


DATE	
BY	
SURVEYED	
PLOTTED	
TEMPLATE	
AREAS CHECKED	
NO.	

DATE	
BY	
SURVEYED	
PLOTTED	
TEMPLATE	
AREAS CHECKED	
NO.	

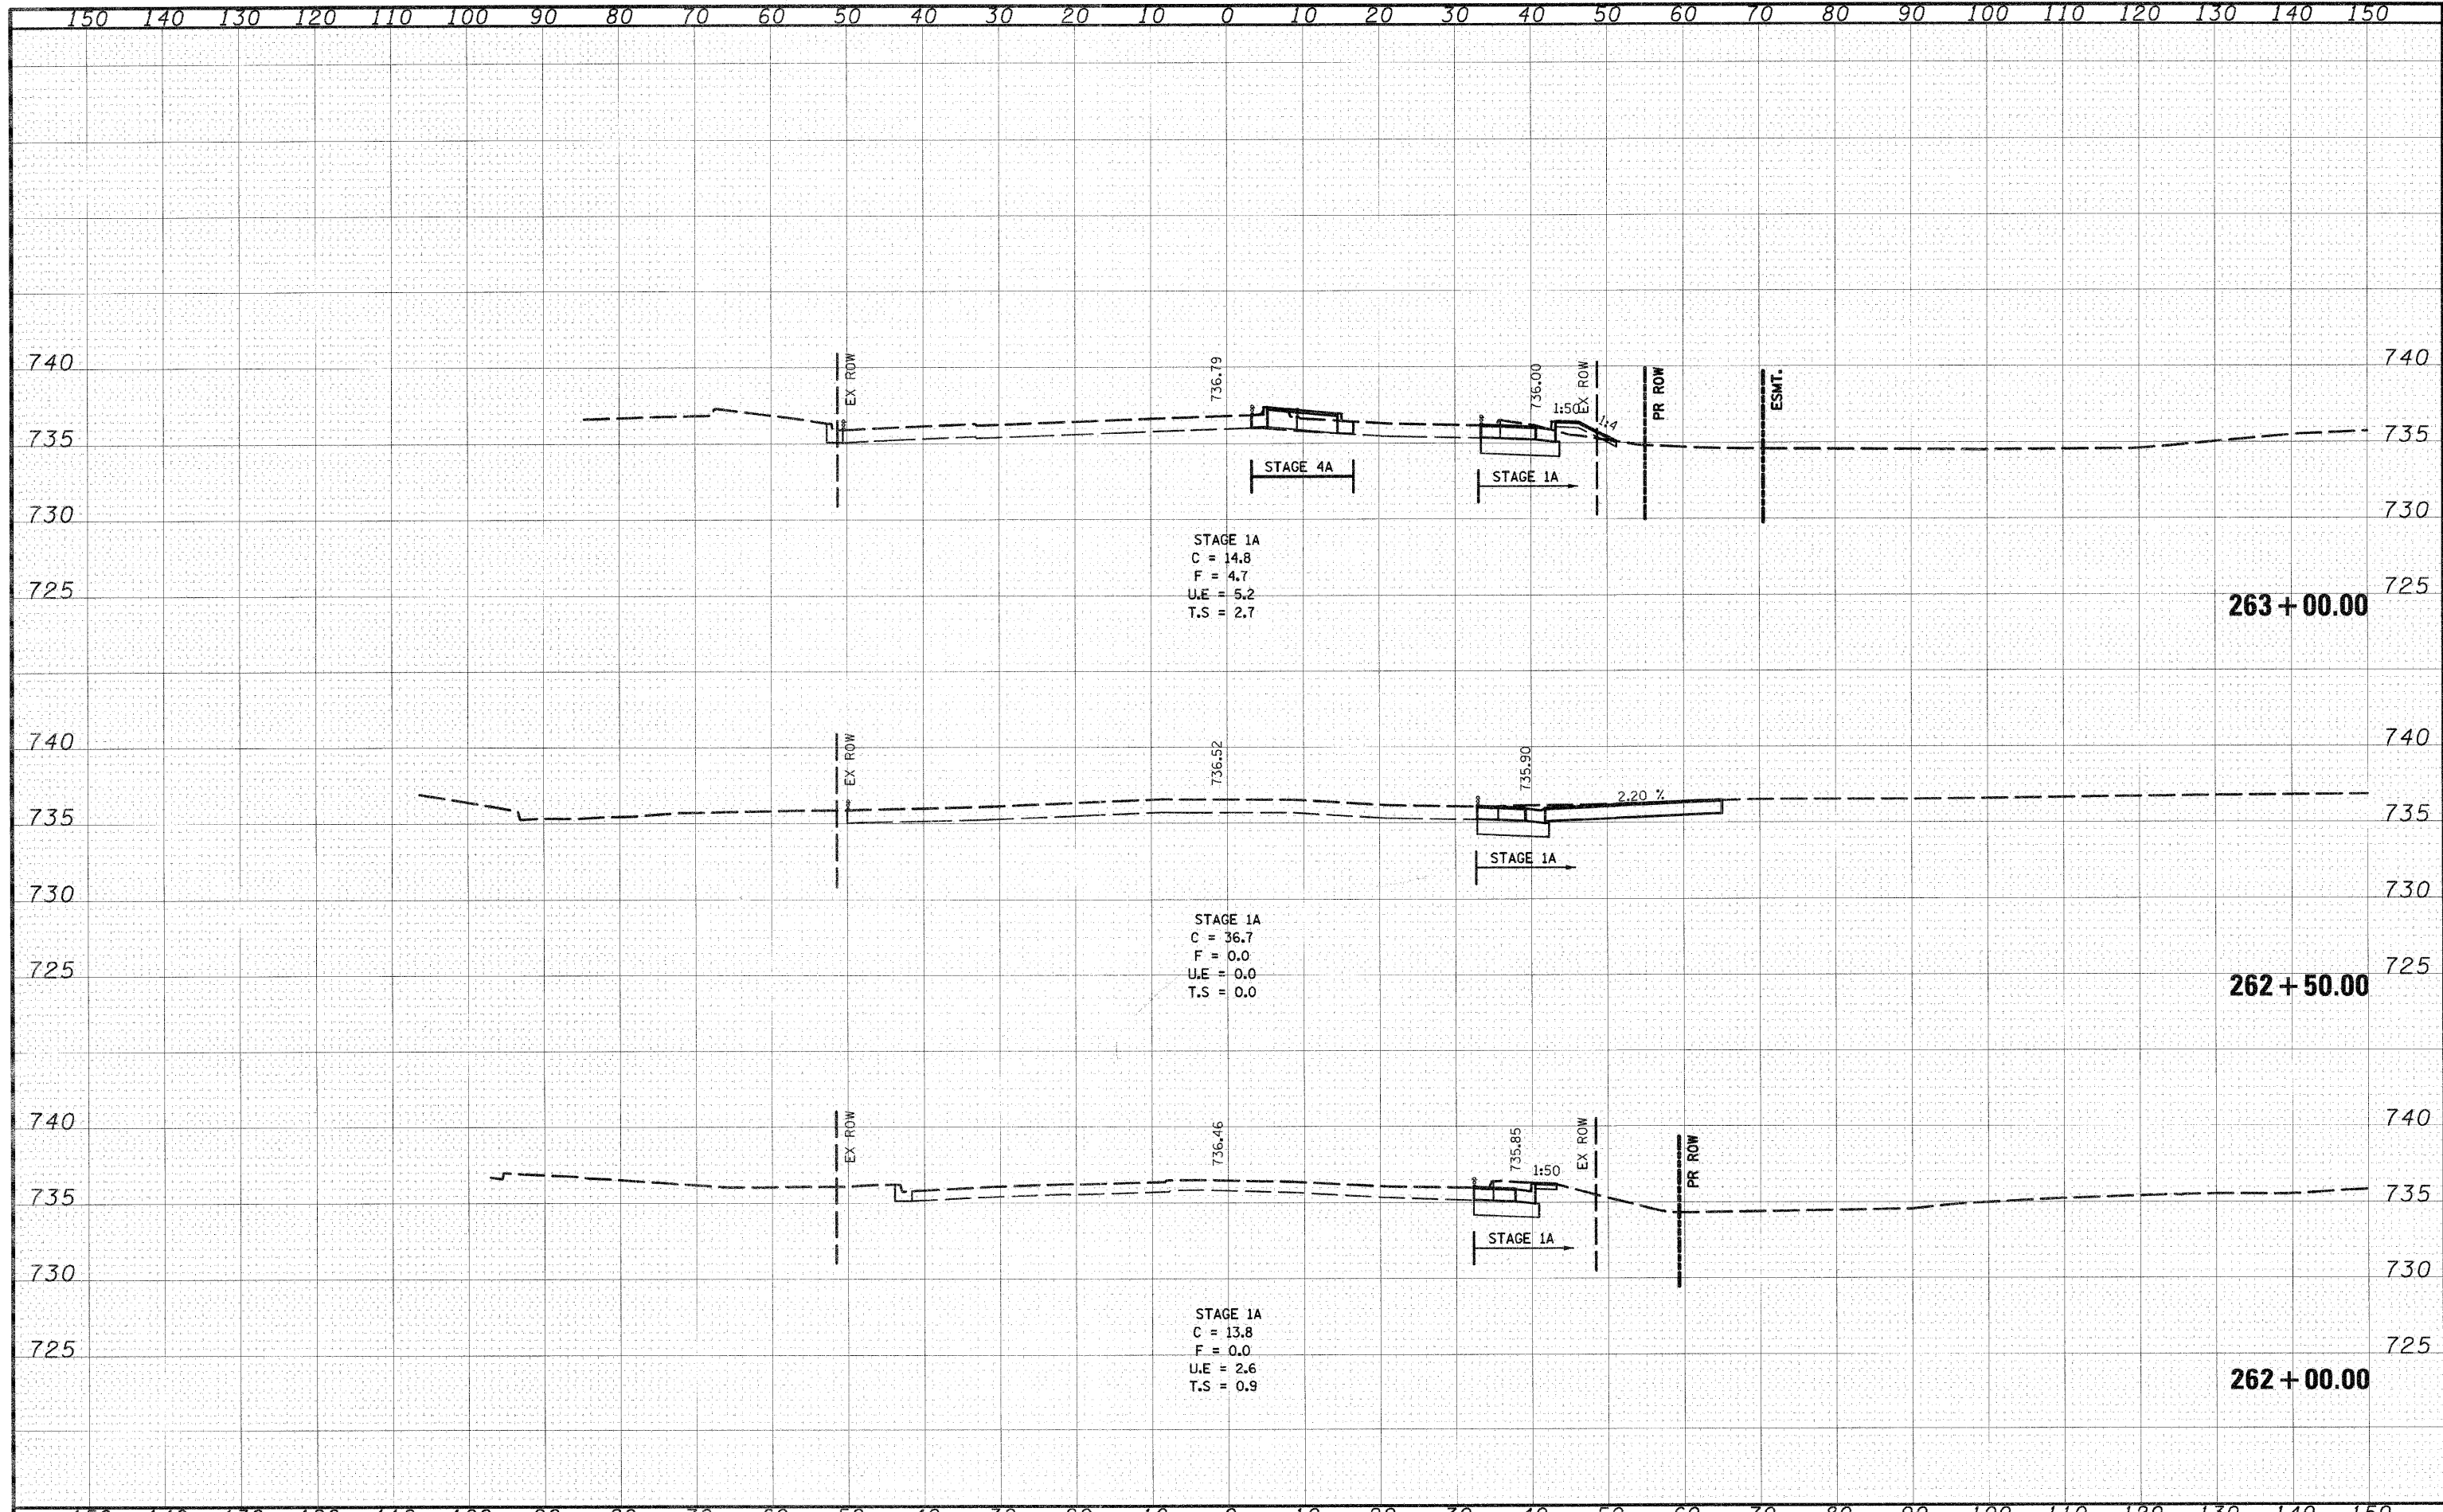

FILE NAME = 0264987-sht-xso-alpine.dgn	USER NAME = 3202070771	DESIGNED - PDK	REVISED -	<b>STATE OF ILLINOIS DEPARTMENT OF TRANSPORTATION</b>	<b>ALPINE ROAD CROSS SECTIONS</b>			F.A. RTE. 303	SECTION 129K-1	COUNTY WINNEBAGO	TOTAL SHEETS 401	SHEET NO. 389
PLOT SCALE = 20.0000' / IN.	CHECKED - PDK	REVISED -	REVISED -		SCALE:	SHEET NO. OF SHEETS	STA. 262+00.00 TO STA. 263+00.00	FED. ROAD DIST. NO. 2 ILLINOIS FED. AID PROJECT				
PLOT DATE = 3/16/2011	DATE - 03/16/2011	REVISED -	REVISED -									