


DATE	
BY	
SURVEYED	
PLOTTED	
TEMPLATE	
NOTE BOOK	
AREAS CHECKED	
NO.	

DATE	
BY	
SURVEYED	
PLOTTED	
TEMPLATE	
NOTE BOOK	
AREAS CHECKED	
NO.	

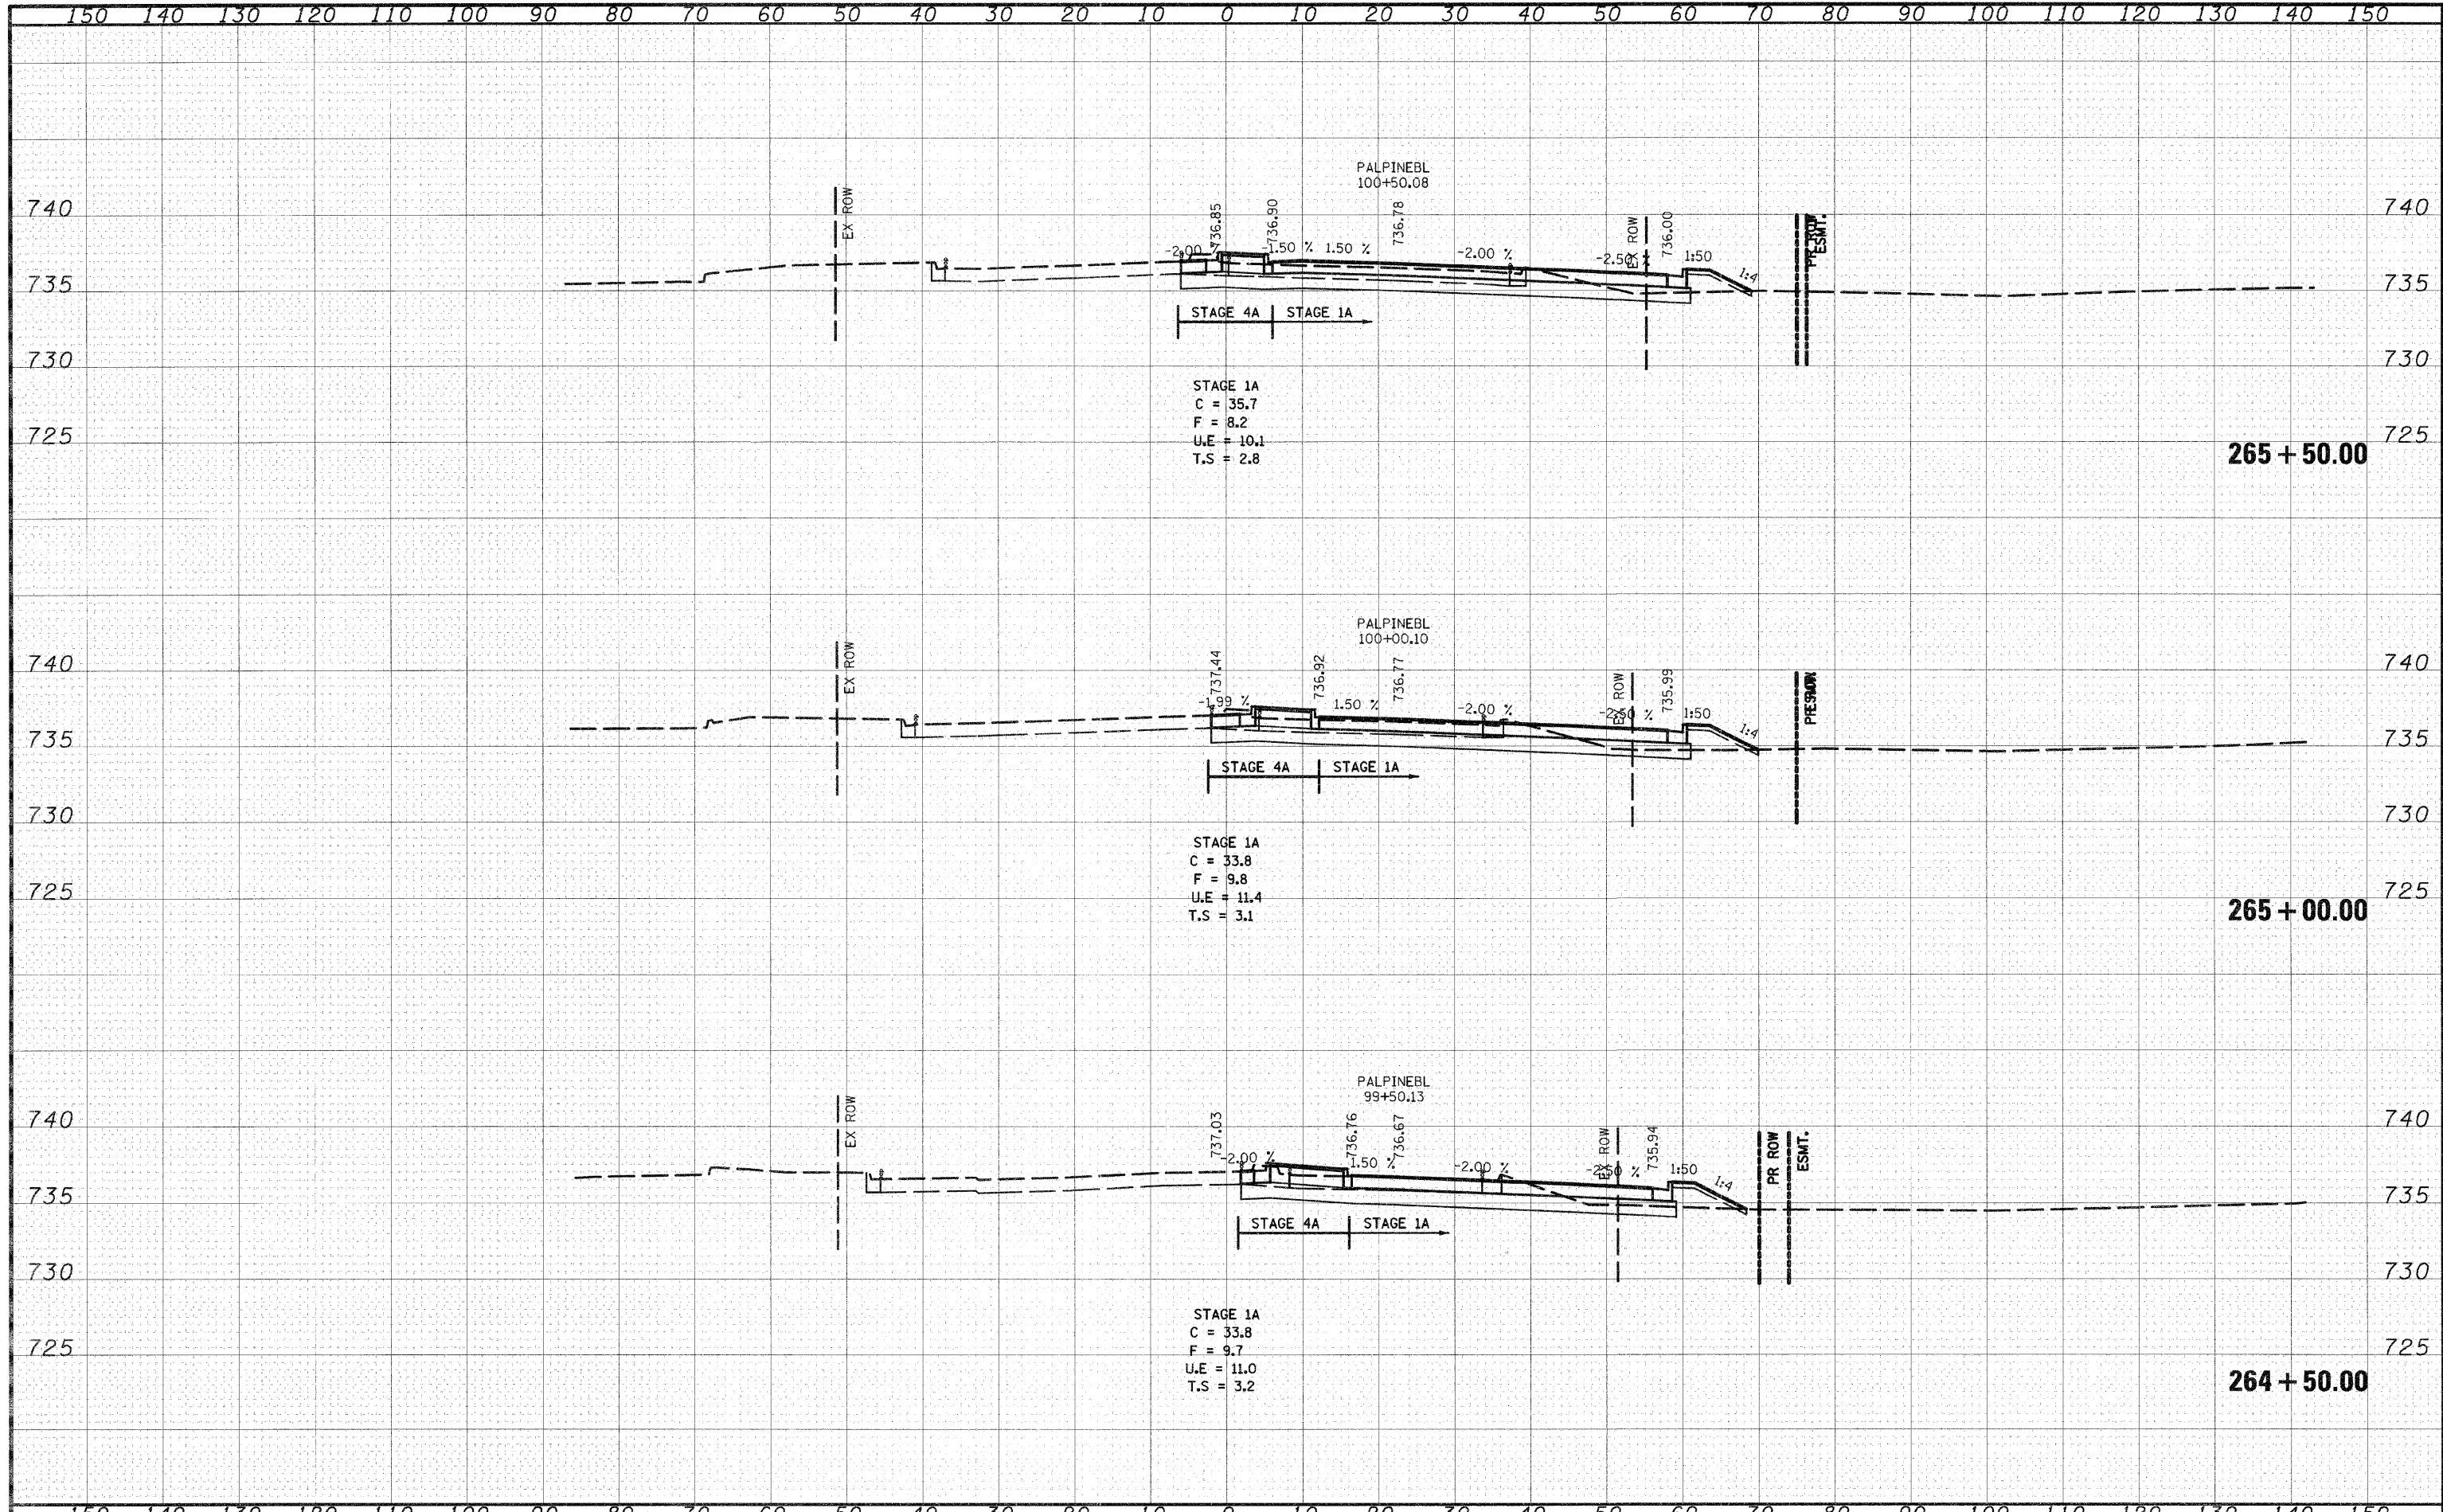

FILE NAME = 0264987-sht-xsc-alpine.dgn	USER NAME = 320209071	DESIGNED - PDK	REVISED -	STATE OF ILLINOIS DEPARTMENT OF TRANSPORTATION	ALPINE ROAD CROSS SECTIONS			F.A. RTE. = 303	SECTION = 129K-1	COUNTY = WINNEBAGO	TOTAL SHEETS = 401	SHEET NO. = 391
PILOT SCALE = 20.0000' / IN.	PILOT DATE = 3/16/2011	DRAWN - GAP	REVISED -		SCALE:	SHEET NO. OF SHEETS	STA. 264+50.00 TO STA. 265+50.00	CONTRACT NO. 64987				
		CHECKED - PDK	REVISED -		FED. ROAD DIST. NO. 2 ILLINOIS FED. AID PROJECT							
		DATE - 03/16/2011	REVISED -									