


DATE _____
 BY _____
 SURVEYED _____
 PLOTTED _____
 NOTE BOOK _____
 TEMPLATE _____
 AREAS CHECKED _____
 NO. _____

DATE _____
 BY _____
 SURVEYED _____
 PLOTTED _____
 NOTE BOOK _____
 TEMPLATE _____
 AREAS CHECKED _____
 NO. _____

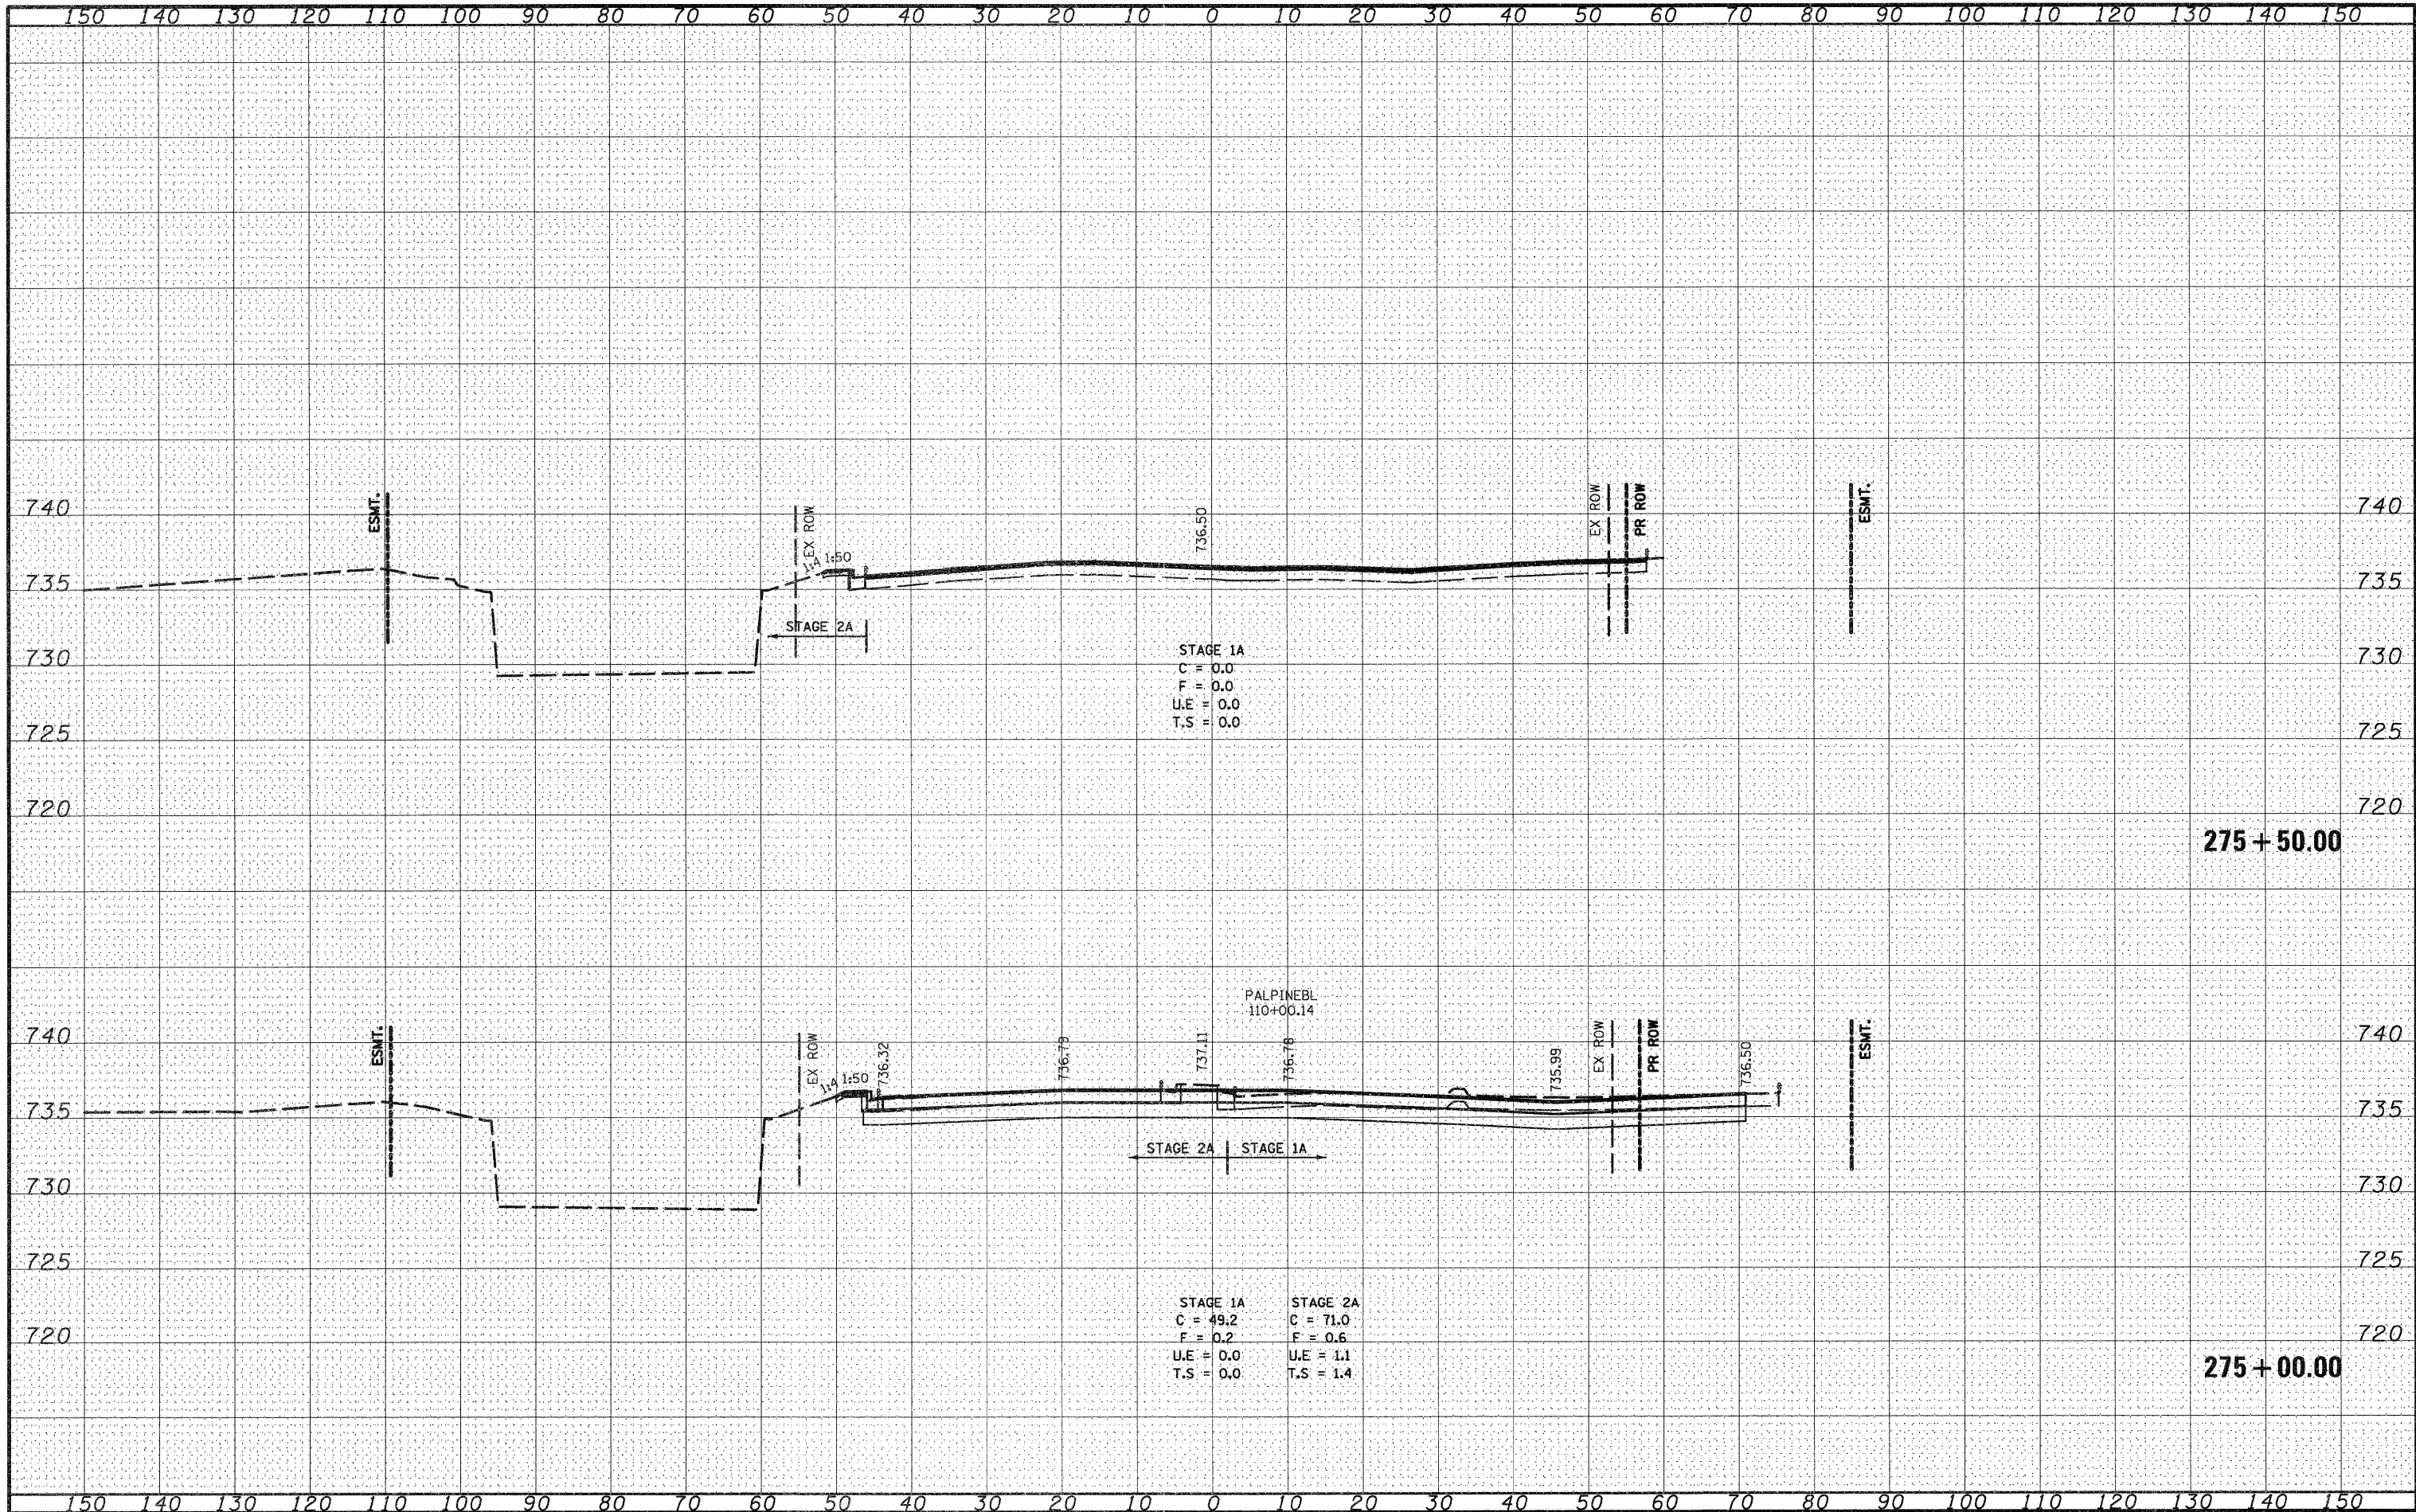

STAGE 1A
 C = 0.0
 F = 0.0
 U.E = 0.0
 T.S = 0.0

STAGE 1A STAGE 2A
 C = 49.2 C = 71.0
 F = 0.2 F = 0.6
 U.E = 0.0 U.E = 1.1
 T.S = 0.0 T.S = 1.4

FILE NAME = 0264987-ah-xso-alpine.dgn

USER NAME = 3202010971
 PLOT SCALE = 20,0000' / IN.
 PLOT DATE = 1/17/2011

DESIGNED - PDK
 DRAWN - GAP
 CHECKED - PDK
 DATE - 12/01/2010

REVISED -
 REVISED -
 REVISED -
 REVISED -

STATE OF ILLINOIS
 DEPARTMENT OF TRANSPORTATION

ALPINE ROAD
 CROSS SECTIONS
 SCALE: SHEET NO. OF SHEETS STA. 275+00.00 TO STA. 275+50.00

F.A. RTE.	SECTION	COUNTY	TOTAL SHEETS	SHEET NO.
303	129K-1	WINNEBAGO	401	399
FED. ROAD DIST. NO. 2 ILLINOIS FED. AID PROJECT			CONTRACT NO. 64987	