


DATE	
BY	
SPRINTED	
PLOTTED	
TEMPLATE	
NOTE BOOK	
AREAS CHECKED	

DATE	
BY	
SPRINTED	
PLOTTED	
TEMPLATE	
NOTE BOOK	
AREAS CHECKED	

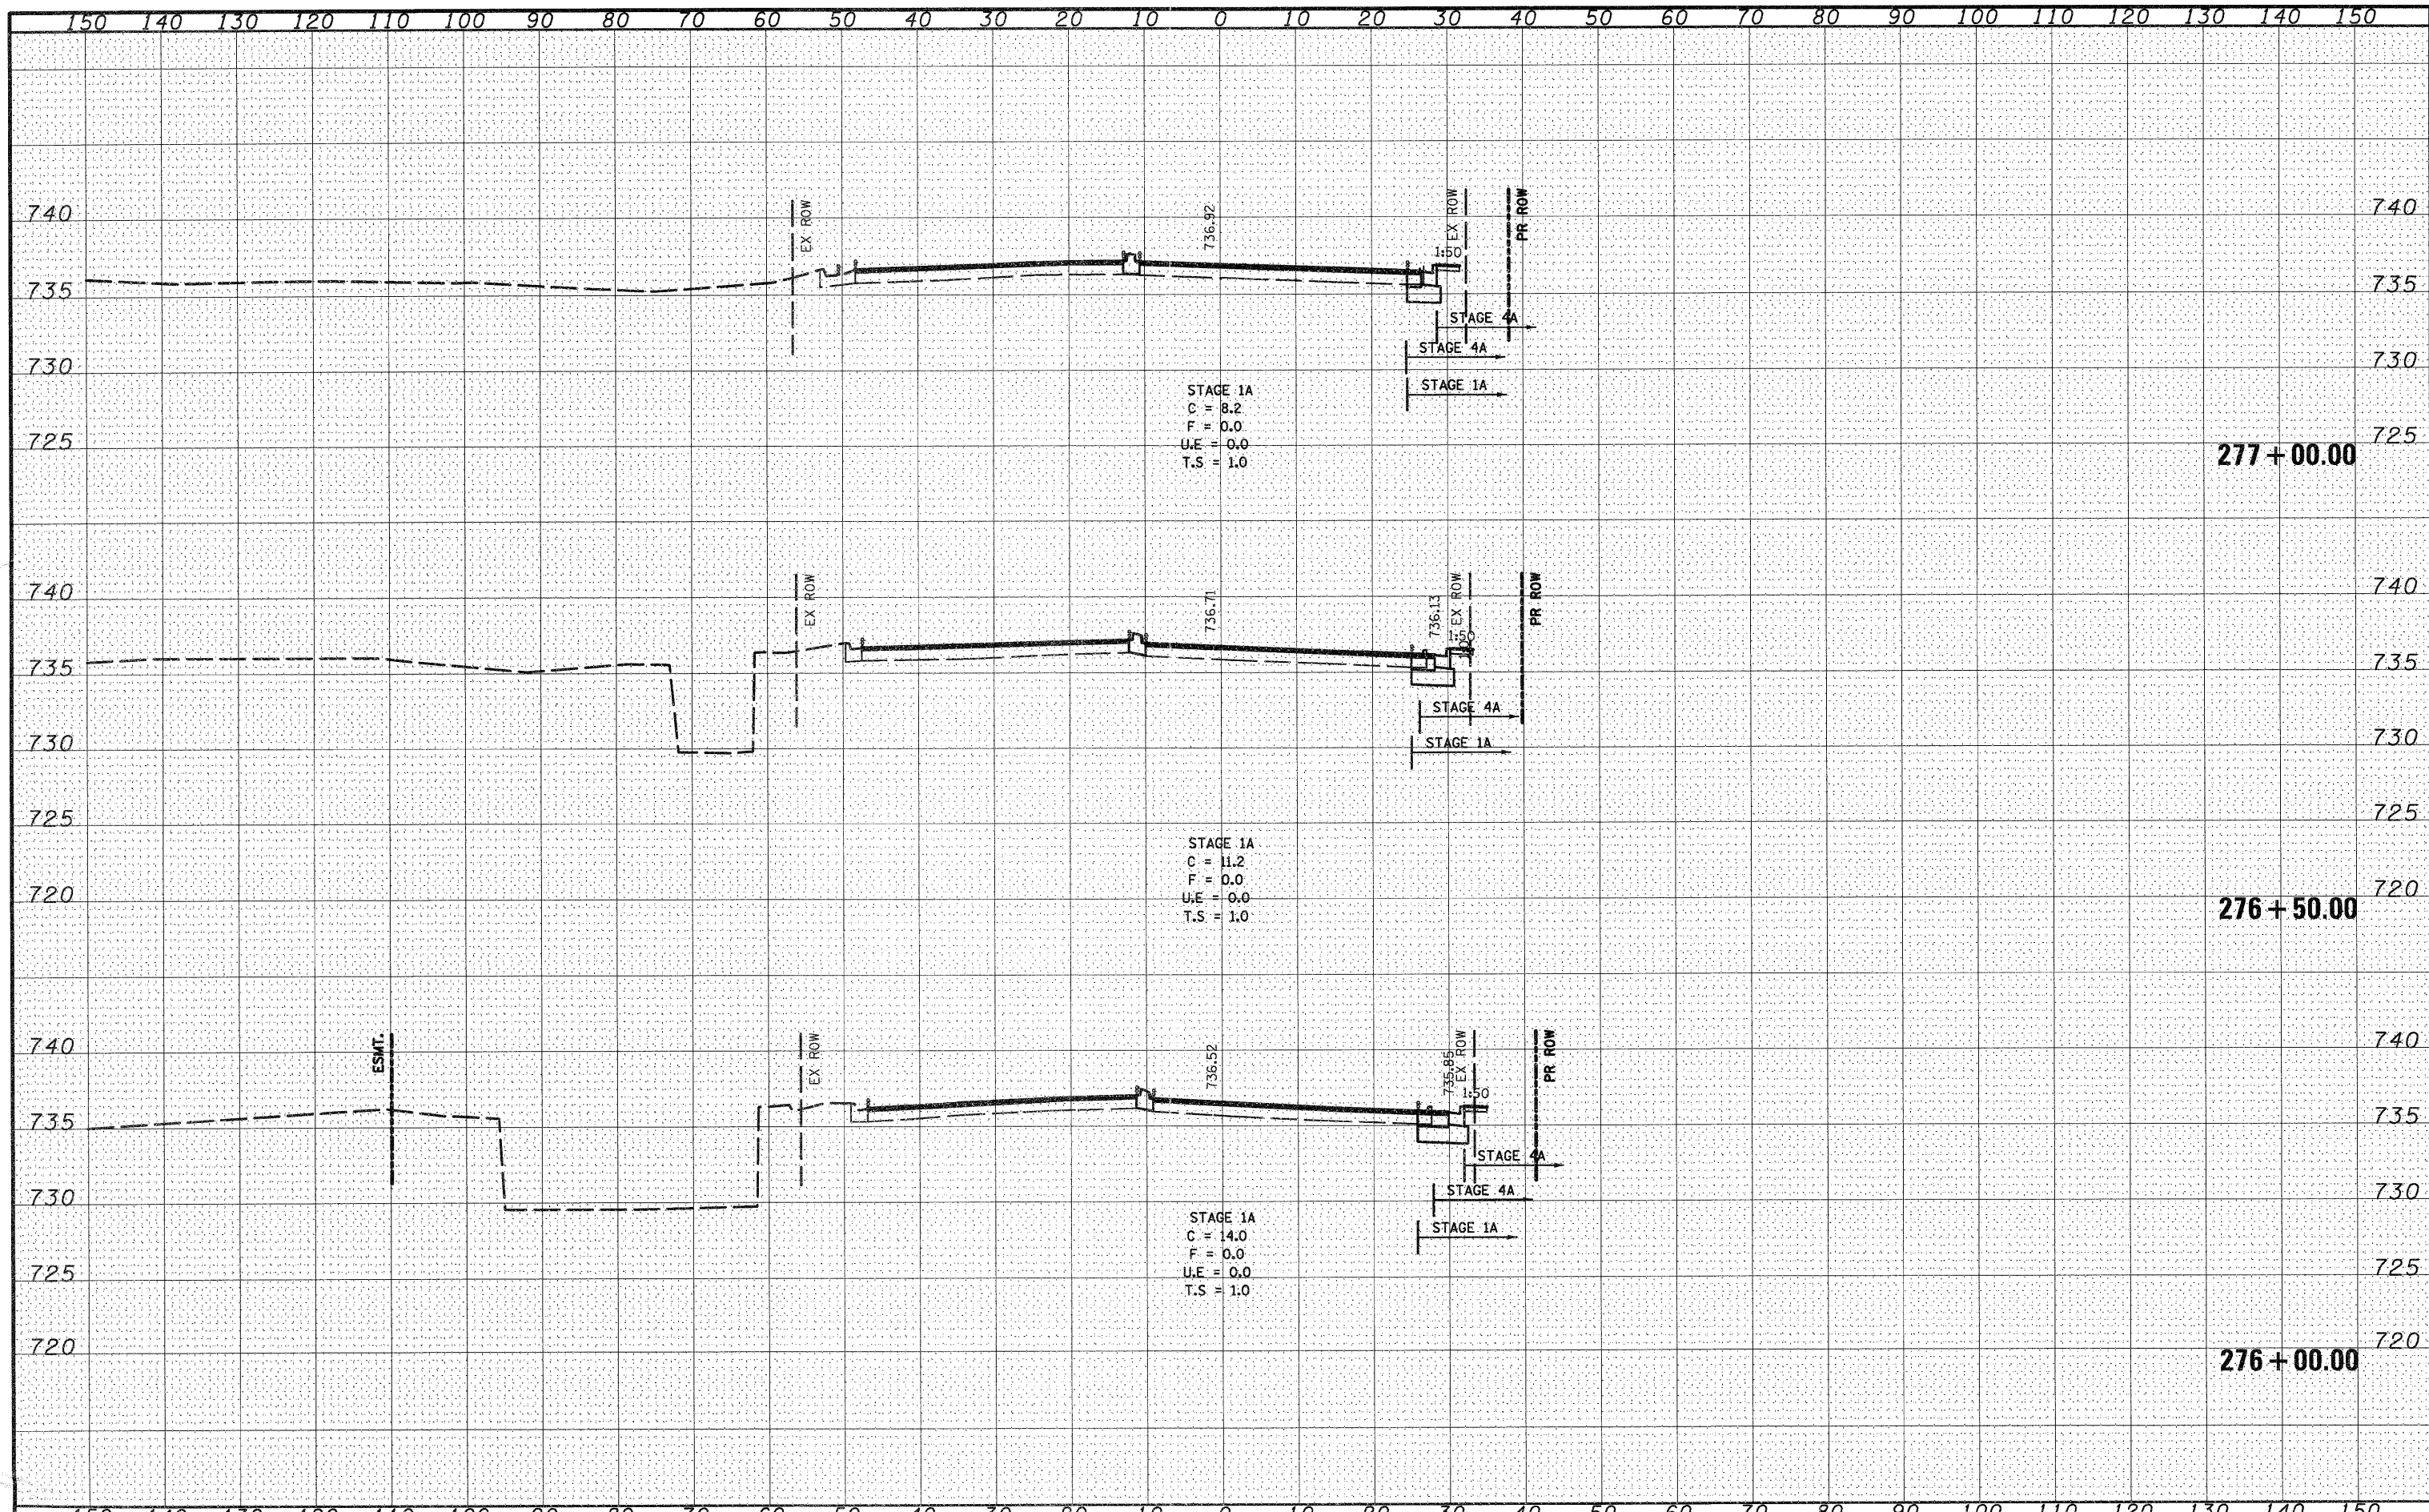

FILE NAME = D264987-sh1-xso-alpine.dgn	USER NAME = 3282898771	DESIGNED - PDK	REVISED -	<b>STATE OF ILLINOIS DEPARTMENT OF TRANSPORTATION</b>	<b>ALPINE ROAD CROSS SECTIONS</b>			F.A. RTE. 303	SECTION 129K-1	COUNTY WINNEBAGO	TOTAL SHEETS 401	SHEET NO. 400
PLOT SCALE = 20,0000' / IN.		DRAWN - GAP	REVISED -		SCALE:	SHEET NO.	OF	SHEETS	STA. 276+00.00	TO STA. 277+00.00	FED. ROAD DIST. NO. 2 ILLINOIS FED. AID PROJECT	
PLOT DATE = 1/17/2011		CHECKED - PDK	REVISED -									
DATE = 12/01/2010		DATE - 12/01/2010	REVISED -									