

F.A.P. RTE.	SECTION	COUNTY	TOTAL SHEETS	SHEET NO.
68	(5Z,99,100)RS-3, (37R)RS-2	LASALLE & LIVINGSTON	50	1
		ILLINOIS	CONTRACT NO. 66839	

STATE OF ILLINOIS  
DEPARTMENT OF TRANSPORTATION

DIVISION OF HIGHWAYS

**PROPOSED  
HIGHWAY PLANS**

FAP ROUTE 68 (IL. 23)  
SECTION (5Z,99,100)RS-3, (37R)RS-2  
PROJECT: F-0068(108)  
3P MILLING & RESURFACING  
LASALLE & LIVINGSTON COUNTY




C-93-111-08

INDEX OF SHEETS

1	COVER SHEET
2	GENERAL NOTES
3 - 4	SUMMARY OF QUANTITIES
5 - 9	TYPICAL SECTIONS
10 - 21	SCHEDULES
22 - 44	PAVEMENT MARKING
45 - 49	DETAILS
50	TIE POINTS

STANDARDS

000001-06	STANDARD SYMBOLS, ABBREVIATIONS AND PATTERNS
001006	DECIMAL OF AN INCH AND OF A FOOT
442201-03	CLASS C AND D PATCHES
604001-03	FRAME AND LIDS, TYPE 1
604051-03	FRAME AND GRATE, TYPE 11
606001-04	CONCRETE CURB TYPE B AND COMBINATION CONCRETE CURB AND GUTTER
635006-03	REFLECTOR AND TERMINAL MARKER PLACEMENT
635011-02	REFLECTOR MARKER AND MOUNTING DETAILS
667101-01	PERMANENT SURVEY MARKERS
701427	LANE CLOSURE, MULTILANE INTERMITTENT OR MOVING OPERATION, FOR SPEEDS ≤ 40 MPH
701501-06	URBAN LANE CLOSURE, 2L, 2W, UNDIVIDED
701601-07	URBAN LANE CLOSURE, MULTILANE, 1W OR 2W WITH NONTRAVERSABLE MEDIUM
701701-07	URBAN LANE CLOSURE, MULTILANE INTERSECTION
701801-04	LANE CLOSURE, MULTILANE 1W OR 2W CROSSWALK OR SIDEWALK CLOSURE
701901-01	TRAFFIC CONTROL DEVICES
781001-03	TYPICAL APPLICATIONS RAISED REFLECTIVE PAVEMENT MARKERS

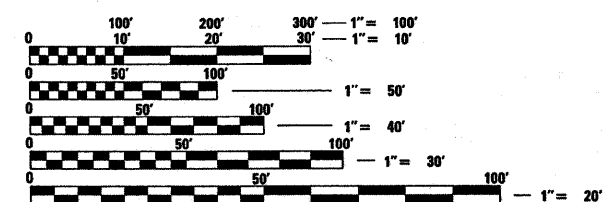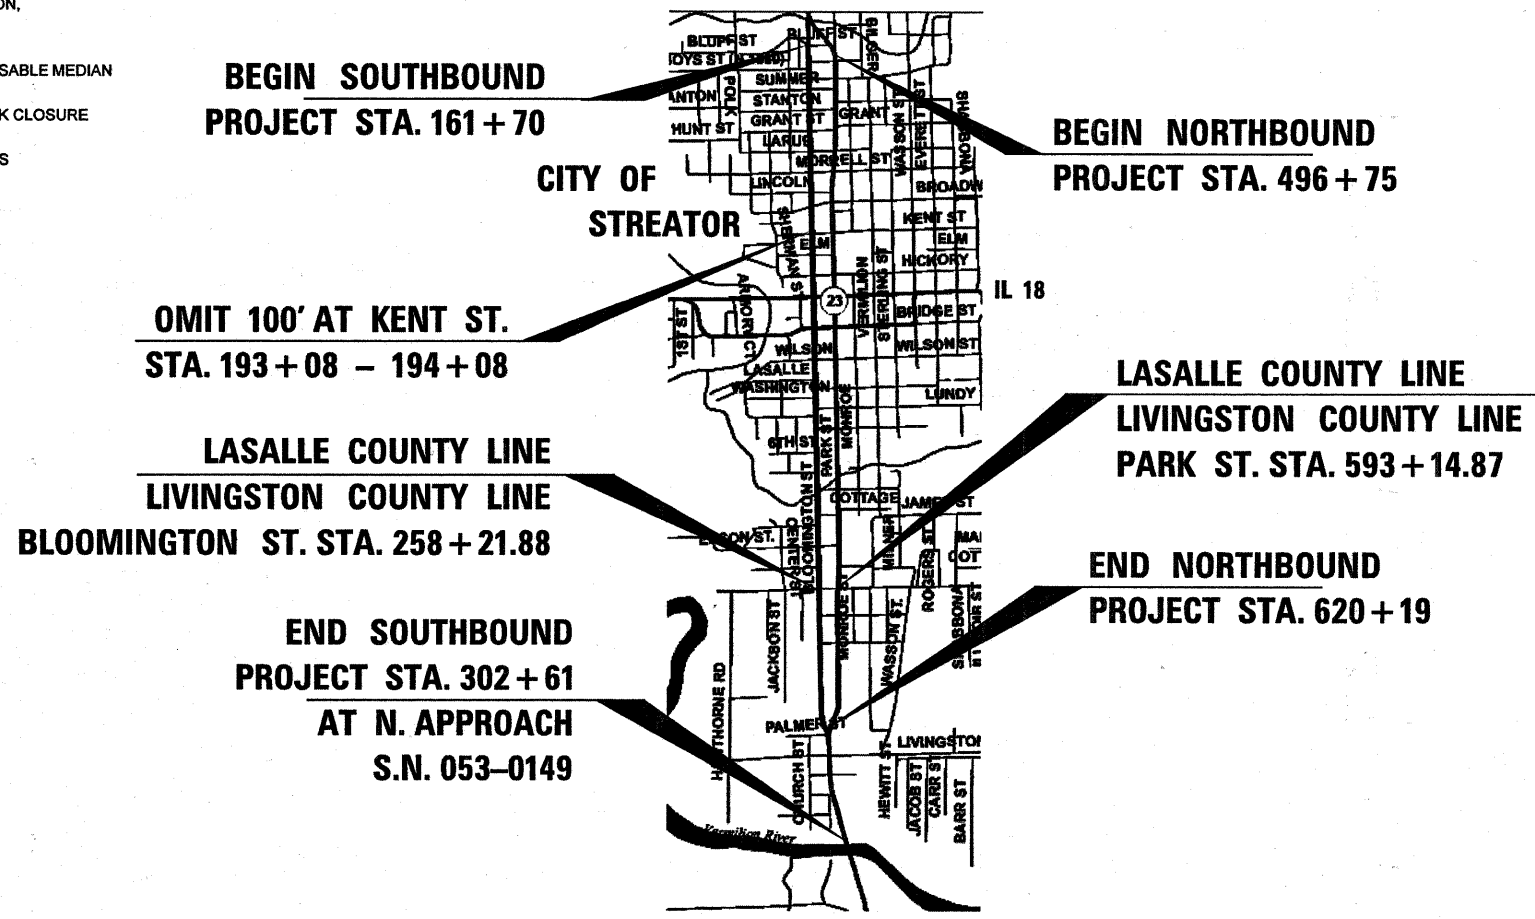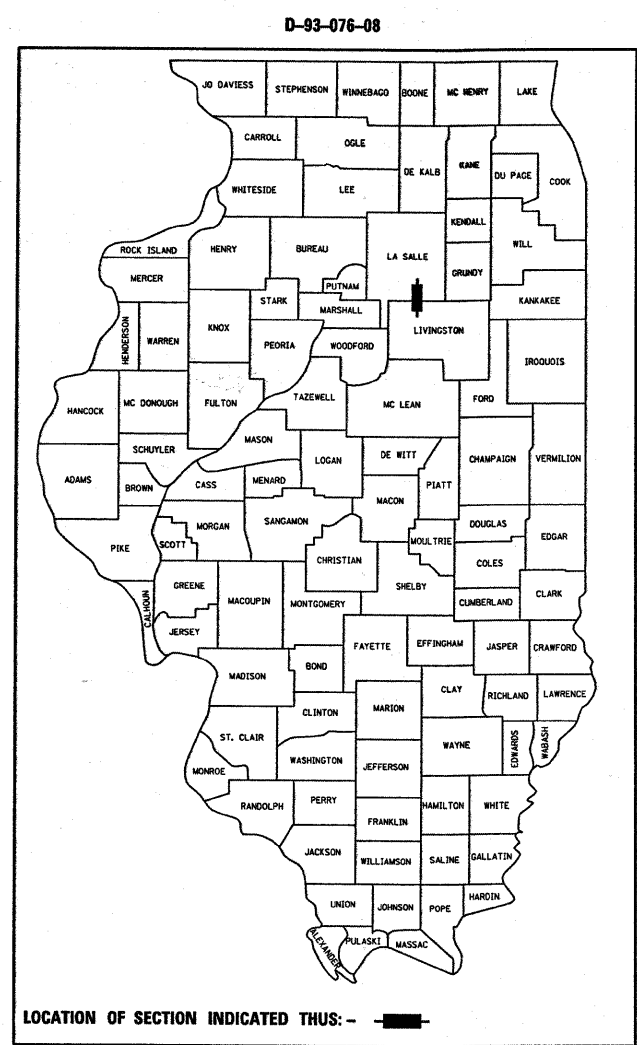

FULL SIZE PLANS HAVE BEEN PREPARED USING STANDARD ENGINEERING SCALES. REDUCED SIZED PLANS WILL NOT CONFORM TO STANDARD SCALES. IN MAKING MEASUREMENTS ON REDUCED PLANS, THE ABOVE SCALES MAY BE USED.

J.U.L.I.E.  
JOINT UTILITY LOCATION INFORMATION FOR EXCAVATION  
1-800-892-0123  
OR 811

PROJECT ENGINEER: CRAIG REED, PE  
PROJECT MANAGER: MARK JONES, PE

CONTRACT NO. 66839

GROSS LENGTH = 14,091 FT. = 2.669 MILE BLOOMINGTON ST  
GROSS LENGTH = 12,344' = 2.338 MILE PARK ST.  
NET LENGTH = 26,435 FT. = 5.001 MILE

OTHER PRINCIPAL ARTERIAL  
ADT 2010 = 10,000  
PV = 96% SU = 2% MU = 2%

STATE OF ILLINOIS  
DEPARTMENT OF TRANSPORTATION  
DIVISION OF HIGHWAYS

SUBMITTED March 31 20 11  
Eric S. Therkildsen  
DEPUTY DIRECTOR OF HIGHWAYS, REGION ENGINEER

May 13 20 11  
Scott E. Stitt, P.E.  
acting ENGINEER OF DESIGN AND ENVIRONMENT

May 13 20 11  
Christine M. Reed  
DIRECTOR OF HIGHWAYS, CHIEF ENGINEER

PRINTED BY THE AUTHORITY  
OF THE STATE OF ILLINOIS